


STATE OF MINNESOTA, } ss. 15
 County of Ramsey. }
 Office of the Register of Deeds.
 This is to certify that the within instrument was filed for Record in this Office, at St. Paul, on the ... day of ... A. D. 1879 at ... o'clock A. M., and that the same was duly recorded in Book ... of ... pages ...
 By ... Register of Deeds.
 Deputy.

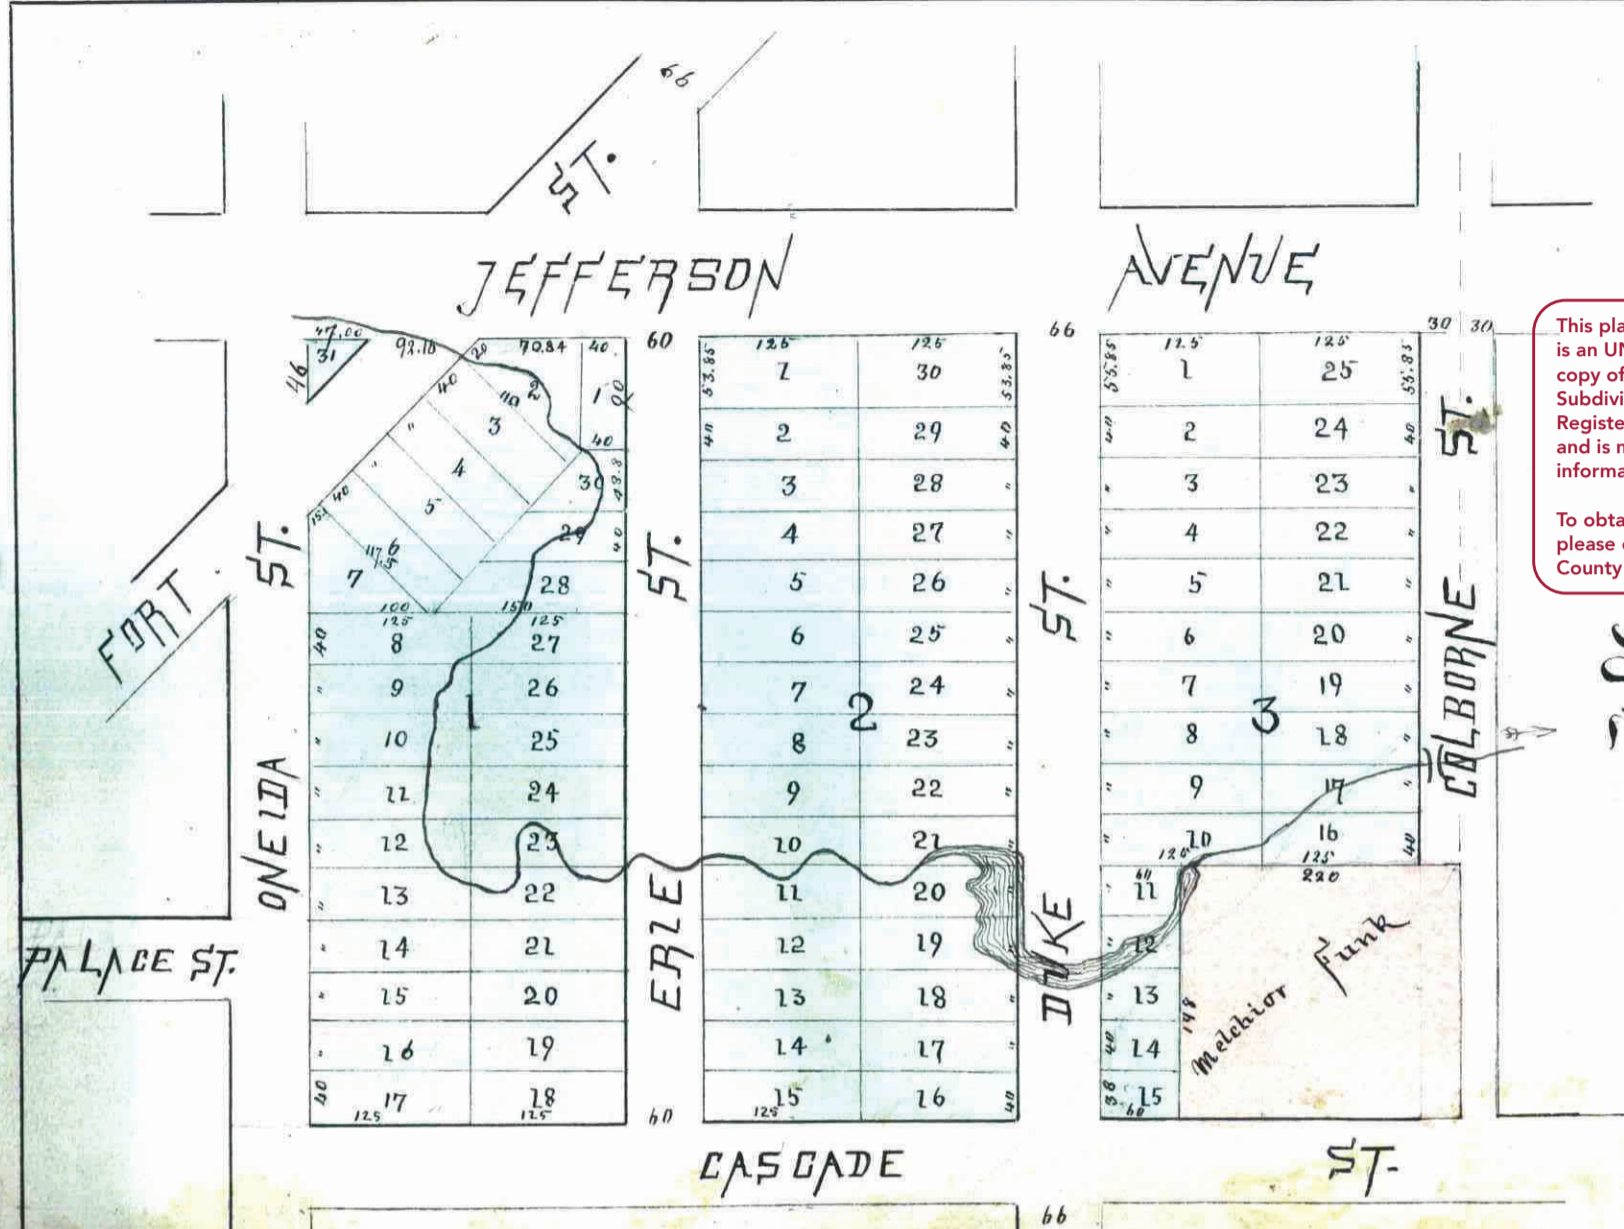

STINSON & RAMSEY'S

SUBDIVISION OF THE WEST HALF OF BLOCK 16

Stinson Brown and Ramsey's Addition to Saint Paul

CITY TREASURER'S OFFICE,
 ST. PAUL, MINN.
 APR 16 1879
 ASSESSMENTS PAID.
J. H. ...

This plat document is an UNOFFICIAL copy of a Subdivision Plat or Registered Land Survey and is made available for information purposes only.
 To obtain an official copy please contact the Ramsey County Recorder's Office.

I hereby certify that the above is a correct Plat of Stinson and Ramsey's Subdivision of the West Half of Block 16 of Stinson Brown and Ramsey's Addition to Saint Paul described as follows to wit: Commencing on the North West Corner of Block 16 of Stinson Brown & Ramsey's Add. to St. Paul thence East along North line of said Block 16 906 feet to Centre line of Colborne St. thence South along this line 415.85 feet thence West parallel with Cascade Street 220 feet thence South parallel with Centre line of Colborne St 198 feet thence West along South line of Block 16 to South West Corner of said Block 16 thence along the East line of Oneida Street 613.9 feet to place of beginning

Saint Paul
 April 26th 1878

Ed. Hunch
 Surveyor

This plat shows the streets in adjoining additions correctly and the streets dedicated are correctly drawn in extension of them. It also includes the dedication of the right of sewerage along the line of the old Ft Snelling road, and I recommend that it be accepted.

J. S. Sewall
 City Engineer.

I certify that the Common Council of the City of St Paul accepted the Subdivision of the west half of Block 16 of Stinson Brown and Ramsey's addition as represented on this plat, on the 15th day of April A. D. 1879 dated at St Paul this 16th day of April 1879
 M. J. Connor
 City Clerk

Auditors Office Ramsey Co. Minn.
 St Paul April 16. 1879.
 J. Lee Davis.
 County Auditor & Clerk

State of Minnesota } ss.
 County of Ramsey } We the undersigned James Stinson Trustee, Oliver de Ramsey and Anna E. Ramsey his wife, proprietors of Stinson and Ramsey's Subdivision of the West Half of Block 16 of Stinson Brown and Ramsey's Addition to Saint Paul do hereby certify that we have caused this plat to be surveyed and plotted on a corresponding diagram and we hereby give the plat in public view, also the privilege of surveying on or about a line of the proposed Street Anna E. to the City of St Paul, Minn. Witness our hands and seals this 5th day of April A. D. 1879.

In presence of
J. H. Woolsey

James Stinson Trustee
 By his atty in fact *W. W. Johnson*
 Charles M. Counsell Trust.
 By his atty in fact *W. W. Johnson*
 Alexander Ramsey
 By his atty in fact *W. W. Johnson*
 Anna E. Ramsey
 By her atty in fact *W. W. Johnson*

State of Minnesota } ss.
 County of Ramsey } I, James Stinson, Trustee, Oliver de Ramsey and Anna E. Ramsey, his wife, do hereby certify that we have caused this plat to be surveyed and plotted on a corresponding diagram and we hereby give the plat in public view, also the privilege of surveying on or about a line of the proposed Street Anna E. to the City of St Paul, Minn. Witness our hands and seals this 5th day of April A. D. 1879.

W. W. Johnson
 6/10/79