

45

STATE OF MINNESOTA, ss.  
 County of Ramsey,  
 Office of the Register of Deeds.  
 This is to certify that the within instrument was filed for Record in this Office, at St. Paul, on the 17<sup>th</sup> day of May, A. D. 1886, at 2<sup>30</sup> o'clock P. M., and that the same was recorded in Book 1 of Plats, pages 1 & 2.  
 By *R. H. Sibley* Register of Deeds.

# SARGENT'S 3<sup>RD</sup> ADD.

TO THE  
 CITY OF ST. PAUL  
 SCALE 1 IN = 100 FT.  
 ELMER & MORRISON  
 SURVEYORS

This plat document is an UNOFFICIAL copy of a Subdivision Plat or Registered Land Survey and is made available for information purposes only.



To obtain an official copy please contact the Ramsey County Recorder's Office.

This is to certify that Edwin A. Sargent and Electa M. Sargent his wife hereinafter called the Grantees situated in the S.W. 1/4 Sec 34 T29N R22W have caused the same to be surveyed and platted and hereafter known as "Sargent's 3<sup>rd</sup> Addition to the City of St. Paul" as shown on this plat and hereby dedicate to the public and for the public use forever, all the streets and alleys as herein indicated.

In presence of our hands and seals, this 27<sup>th</sup> day of March A. D. 1886  
 In presence of } Edwin A. Sargent  
 Lucy J. Phillis. } Electa M. Sargent  
 J. C. Meacham  
 State of Minnesota } S.S.  
 County of Ramsey }

On this 27<sup>th</sup> day of March A. D. 1886 personally came before me the undersigned, Edward A. Sargent and Electa M. Sargent his wife to me well known and they acknowledged that they executed the foregoing certificate for the uses and purposes therein expressed, as their own free act and deed.

*J. Green*  
 Notary Public  
 Ramsey Co. Minn.

We hereby certify to having surveyed and platted the property as described on this map as "Sargent's 3<sup>rd</sup> Add. to the City of St. Paul" and have placed iron monuments at the corners of each and every block as shown on this map, and the same is correct.  
 Elmer & Morrison  
 Surveyors.

State of Minnesota } S.S.  
 County of Ramsey } S.S.  
 On this 26<sup>th</sup> day of March A. D. 1886, personally appeared before me the undersigned, E. H. Morrison to me well known to be a member of the firm of Elmer and Morrison and acknowledged that he executed the foregoing certificate as his own free act and deed.

*H. V. Ferguson*  
 Notary Public  
 Ramsey Co. Minn.  
 Given and sealed May 17, 1886.  
*James O'Brien*  
 County Auditor  
 Deputy


Received and approved this 3<sup>rd</sup> day of April A. D. 1886  
*J. P. Folsom*  
*Geo. Starkey* } Plat Commissioners

I hereby recommend the acceptance of the within plat by the Common Council  
*L. W. Russell*  
 City Engineer

Taxes paid  
 County Auditor  
 Ramsey Co. Minn.

Assessments paid  
*George Rice*  
 City Treasurer  
 St. Paul  
 Chapman Deputy  
 April 21, 1886

accepted by the Common Council of the City of St. Paul on the 6<sup>th</sup> day of May A. D. 1886  
*J. W. McCarty*  
 City Clerk

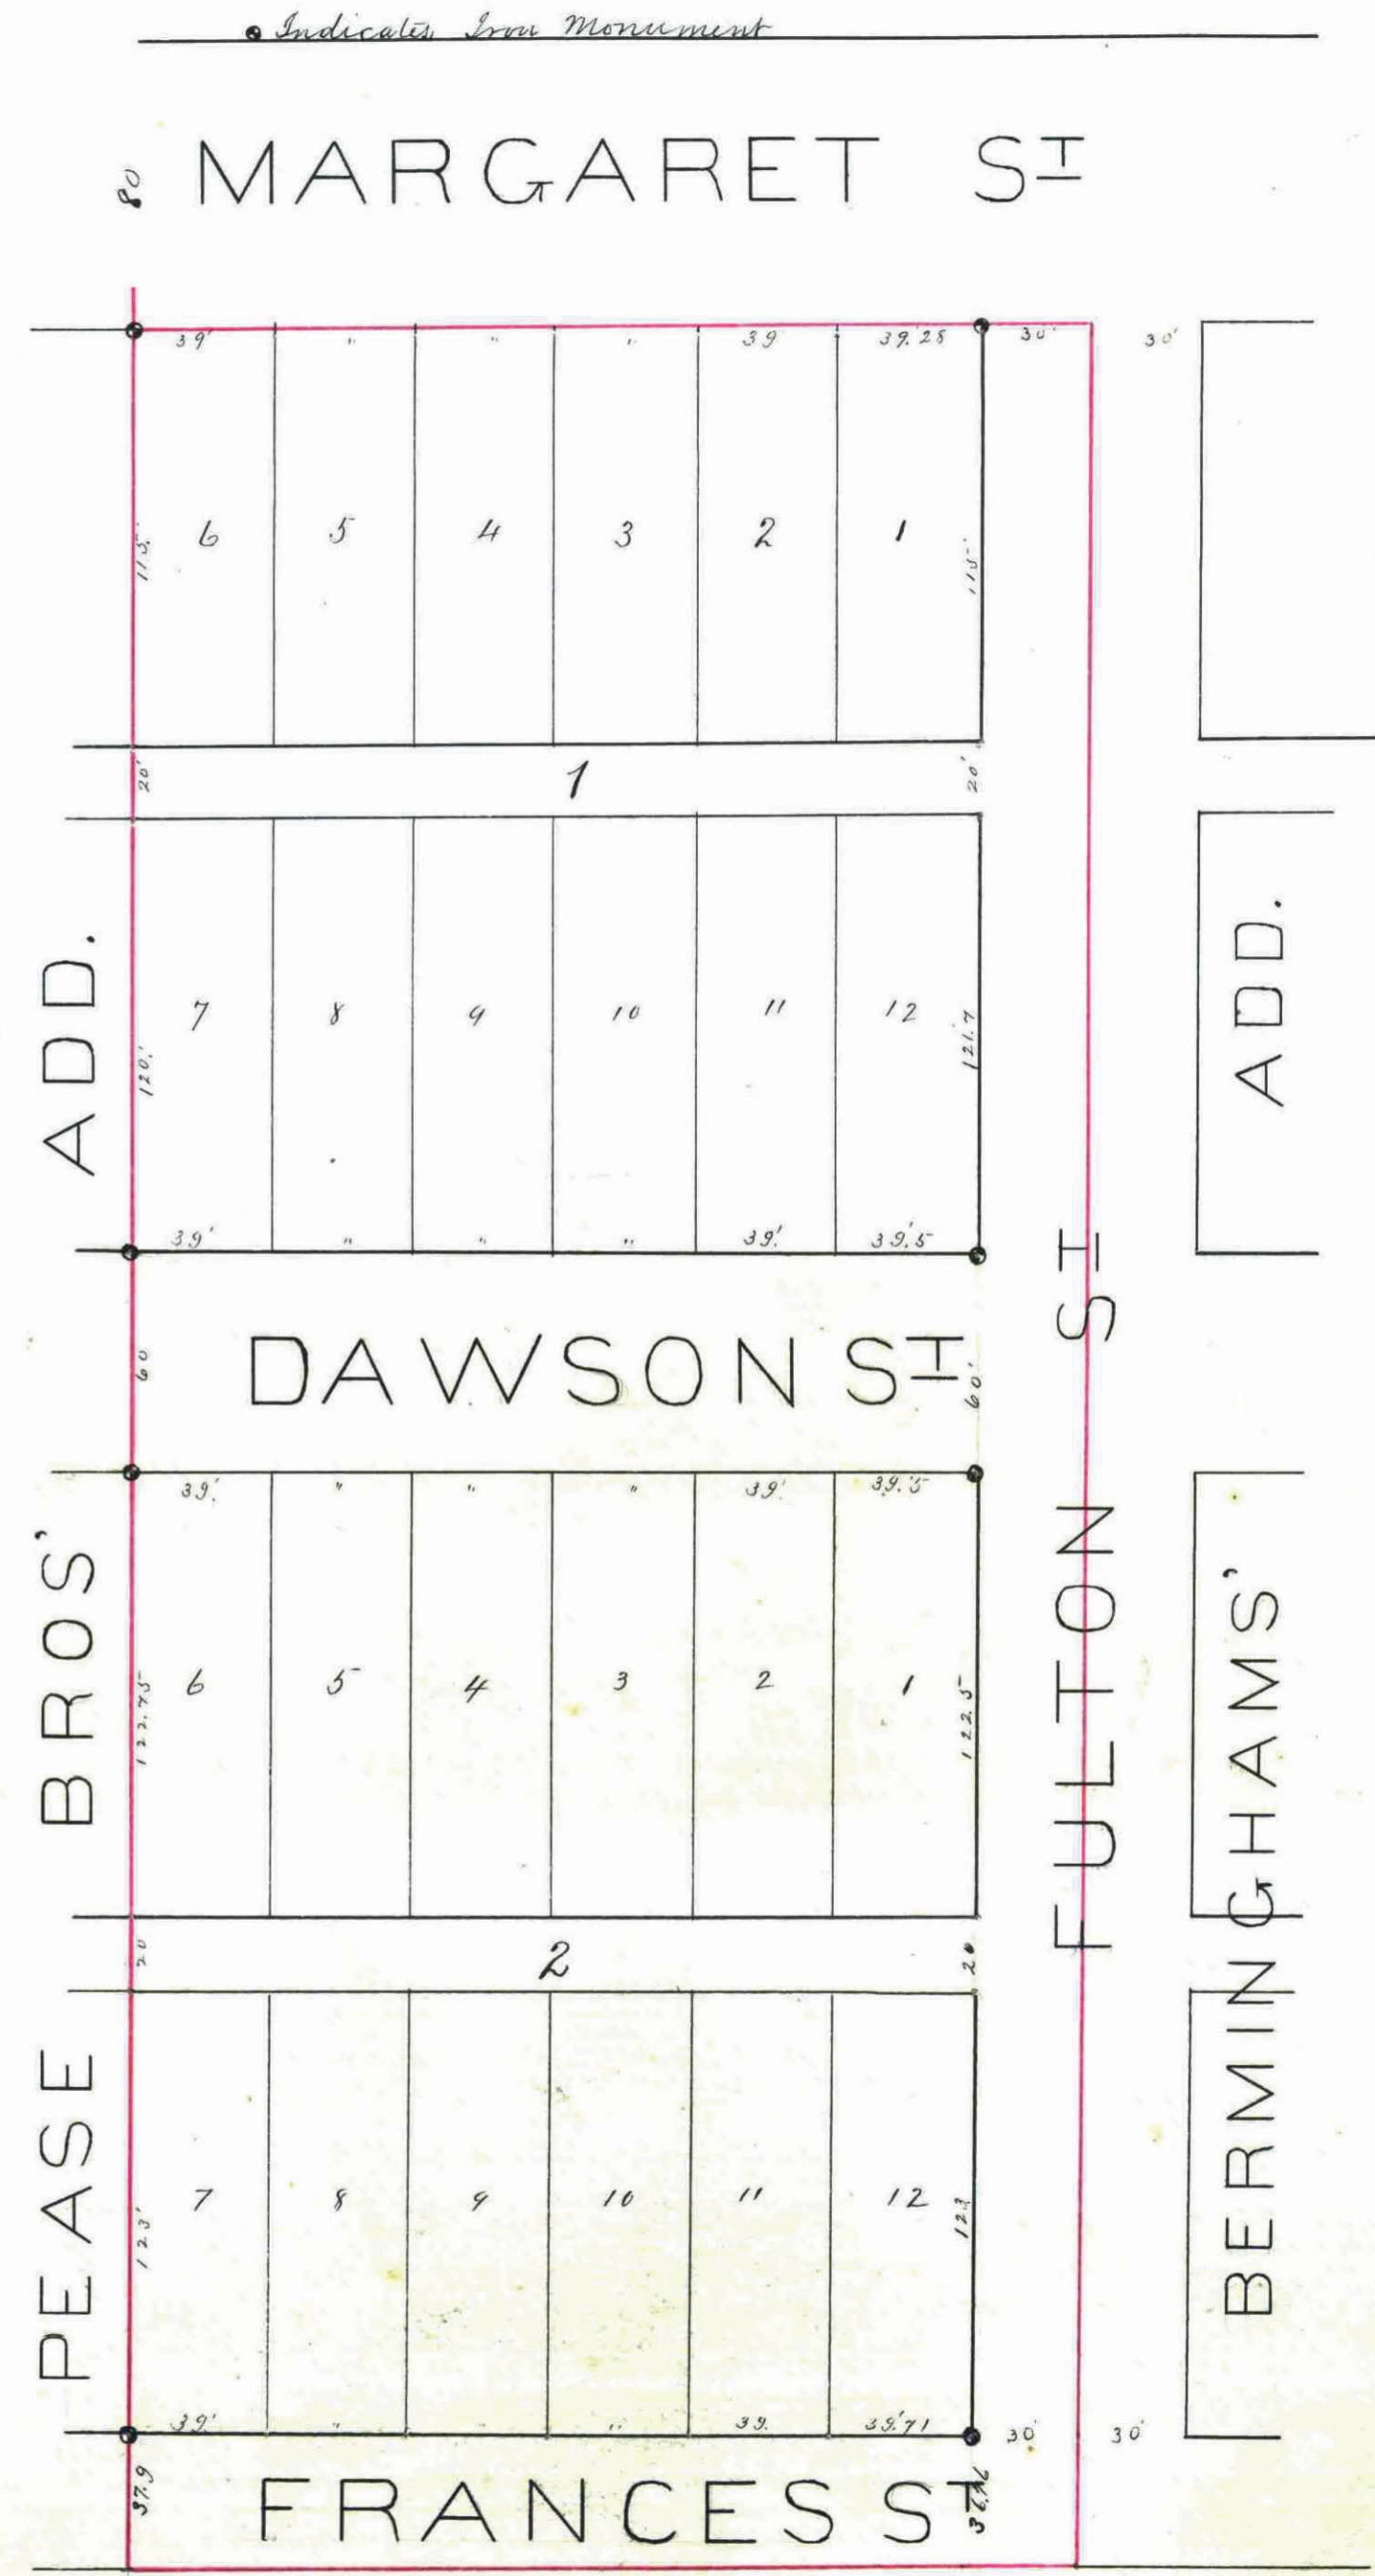

OFFICE OF COUNTY TREASURER, ST. PAUL, MINN.  
 MAY 17 1886  
 1886 TAX PAID.  
*W. E. Denton*  
 County Treasurer