

L. K. STONE'S ADDITION

To The
CITY OF ST. PAUL


Scale 1 inch = 50 ft.

STATE OF MINNESOTA, } ss.
County of Ramsey, }
OFFICE OF THE REGISTER OF DEEDS.
This is to certify that the within instrument was filed for record in this office, at St. Paul, on the 23rd day of May, A. D. 1885 at 1 o'clock P. M., and that the same was duly recorded in Book X of Plats pages 13.

R. Wiley
Register of Deeds.

This plat document is an UNOFFICIAL copy of a Subdivision Plat or Registered Land Survey and is made available for information purposes only.

To obtain an official copy please contact the Ramsey County Recorder's Office.

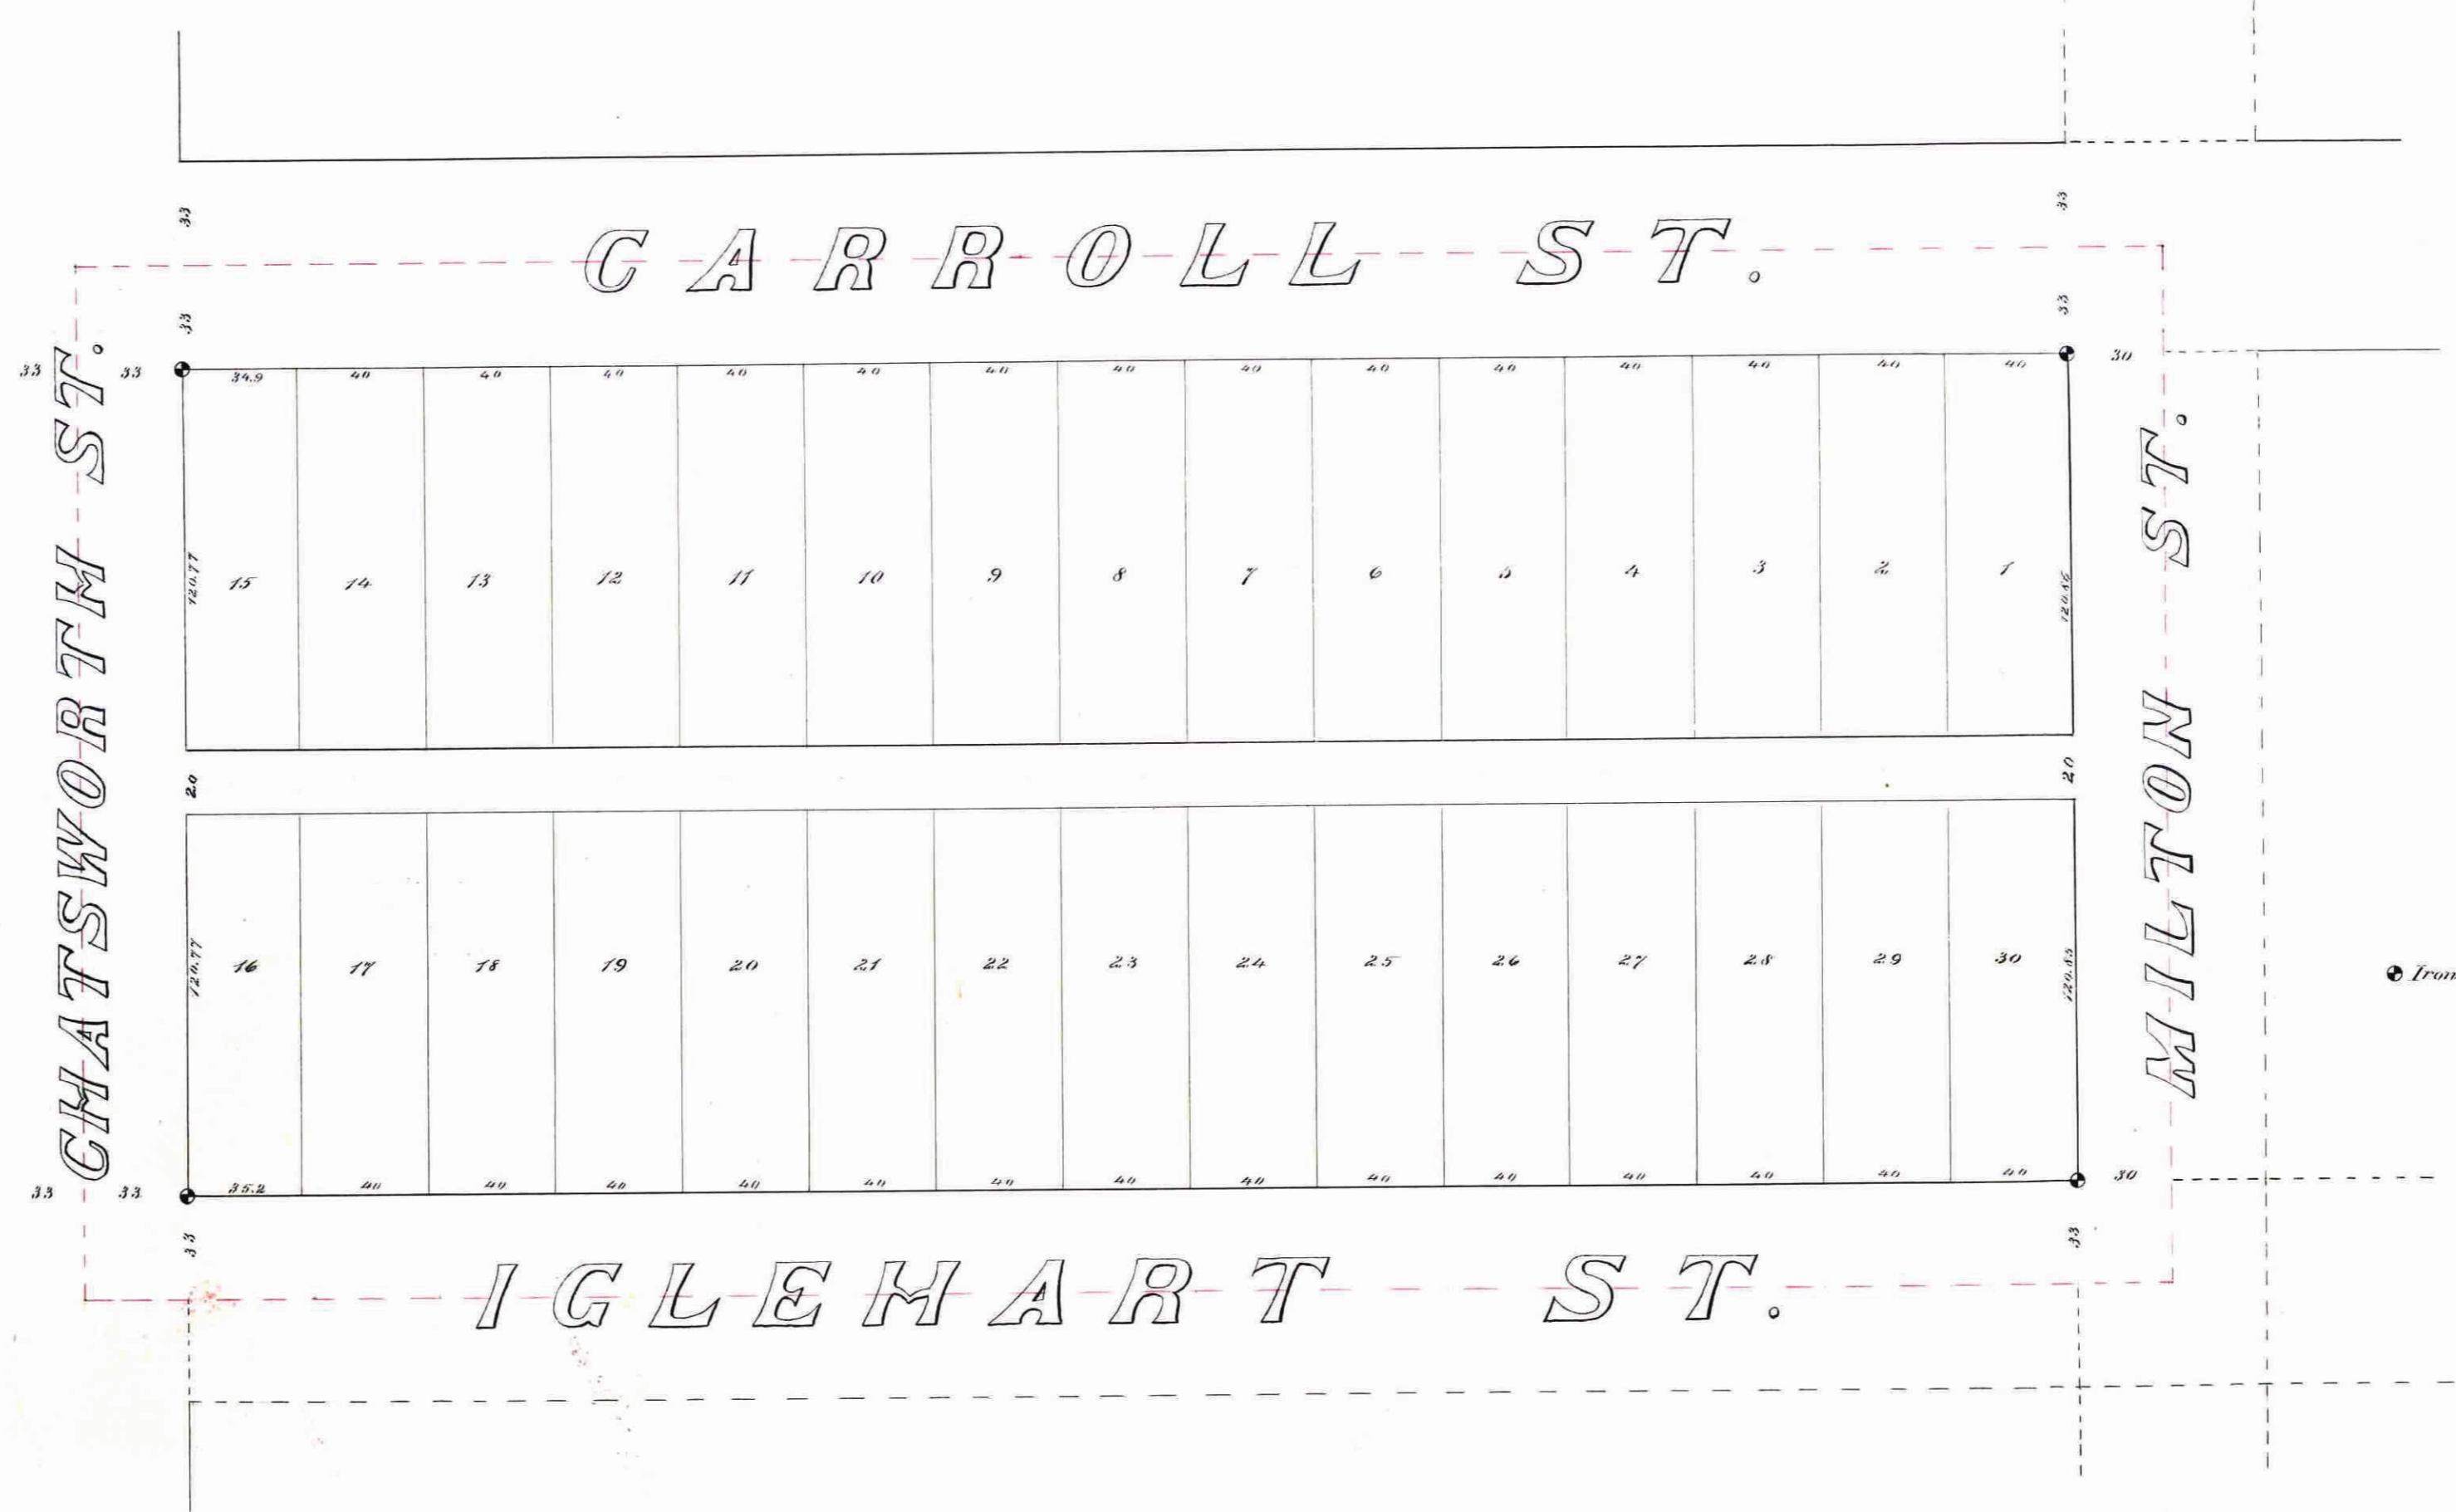

This is to certify that we, Lane K. Stone and Carolyn M. Stone his wife, proprietors of the North half of South West quarter of South East quarter of Section thirty five Township twenty nine Range twenty three West (N. 1/2 of S.W. 1/4 of S.E. 1/4 of S.W. 1/4 Sec. 35 T. 29 N. R. 23 W.) have caused the same to be surveyed and platted, and hereafter known as "L. K. Stone's Addition" to the City of St. Paul, as shown by this plat, and hereby dedicate to the public, and for the public use forever, all the streets and alleys as herein indicated.

Witness our hands and seals, this 18th day of May A. D. 1885.

Lane K. Stone
Carolyn M. Stone

County of Ramsey } ss.
State of Minnesota }
On this 18th day of May A. D. 1885 personally came before me, the undersigned, Lane K. Stone and Carolyn M. Stone his wife, to me well known, and acknowledged that they executed the foregoing certificate for the lots and purposes therein expressed.

M. A. Barr
Notary Public
Ramsey County, Minn.

We hereby certify to having surveyed and platted the property as described on this map as "L. K. Stone's Addition" to the City of St. Paul, and have placed iron monuments at the corners of each and every block as shown on this map, and the same is correct.

Elmer & Morrison
Civil Engineers.

County of Ramsey } ss.
State of Minnesota }
On this 18th day of May A. D. 1885 personally appeared before me, the undersigned, J. H. Morrison, to me well known to be a member of the firm of Elmer & Morrison, Civil Engineers, and acknowledged that he executed the foregoing certificate as his own free act and deed.

Henry B. Wingell
Notary Public
Ramsey County, Minn.

Accepted and approved this 19 day of May A. D. 1885

J. H. Johnson
Jas Starkey } Plat Commissioners

May 23rd 1885
James O'Brien
County Auditor
County Co. Minn.

St. Paul, Minn. May 19, 1885.
I hereby record the acceptance of the within plat by the Common Council

L. W. Rundlett
City Engineer.

Assessments for local improvements paid.
George Reis
City Treasurer
for St. Paul.

Accepted by the Common Council of the City of St. Paul on the 17th day of May 1885.

M. A. Barr
City Clerk.

Elmer & Morrison
Civil Engineers.