


PAUL MARTIN'S

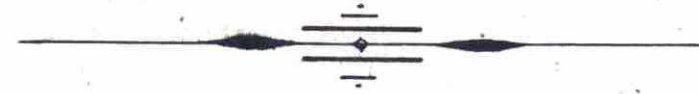


REARRANGEMENT

BLOCK 18 WOODBURY & CASE'S ADD. TO

SAINT PAUL.

SCALE 1 INCH = 50 FEET.

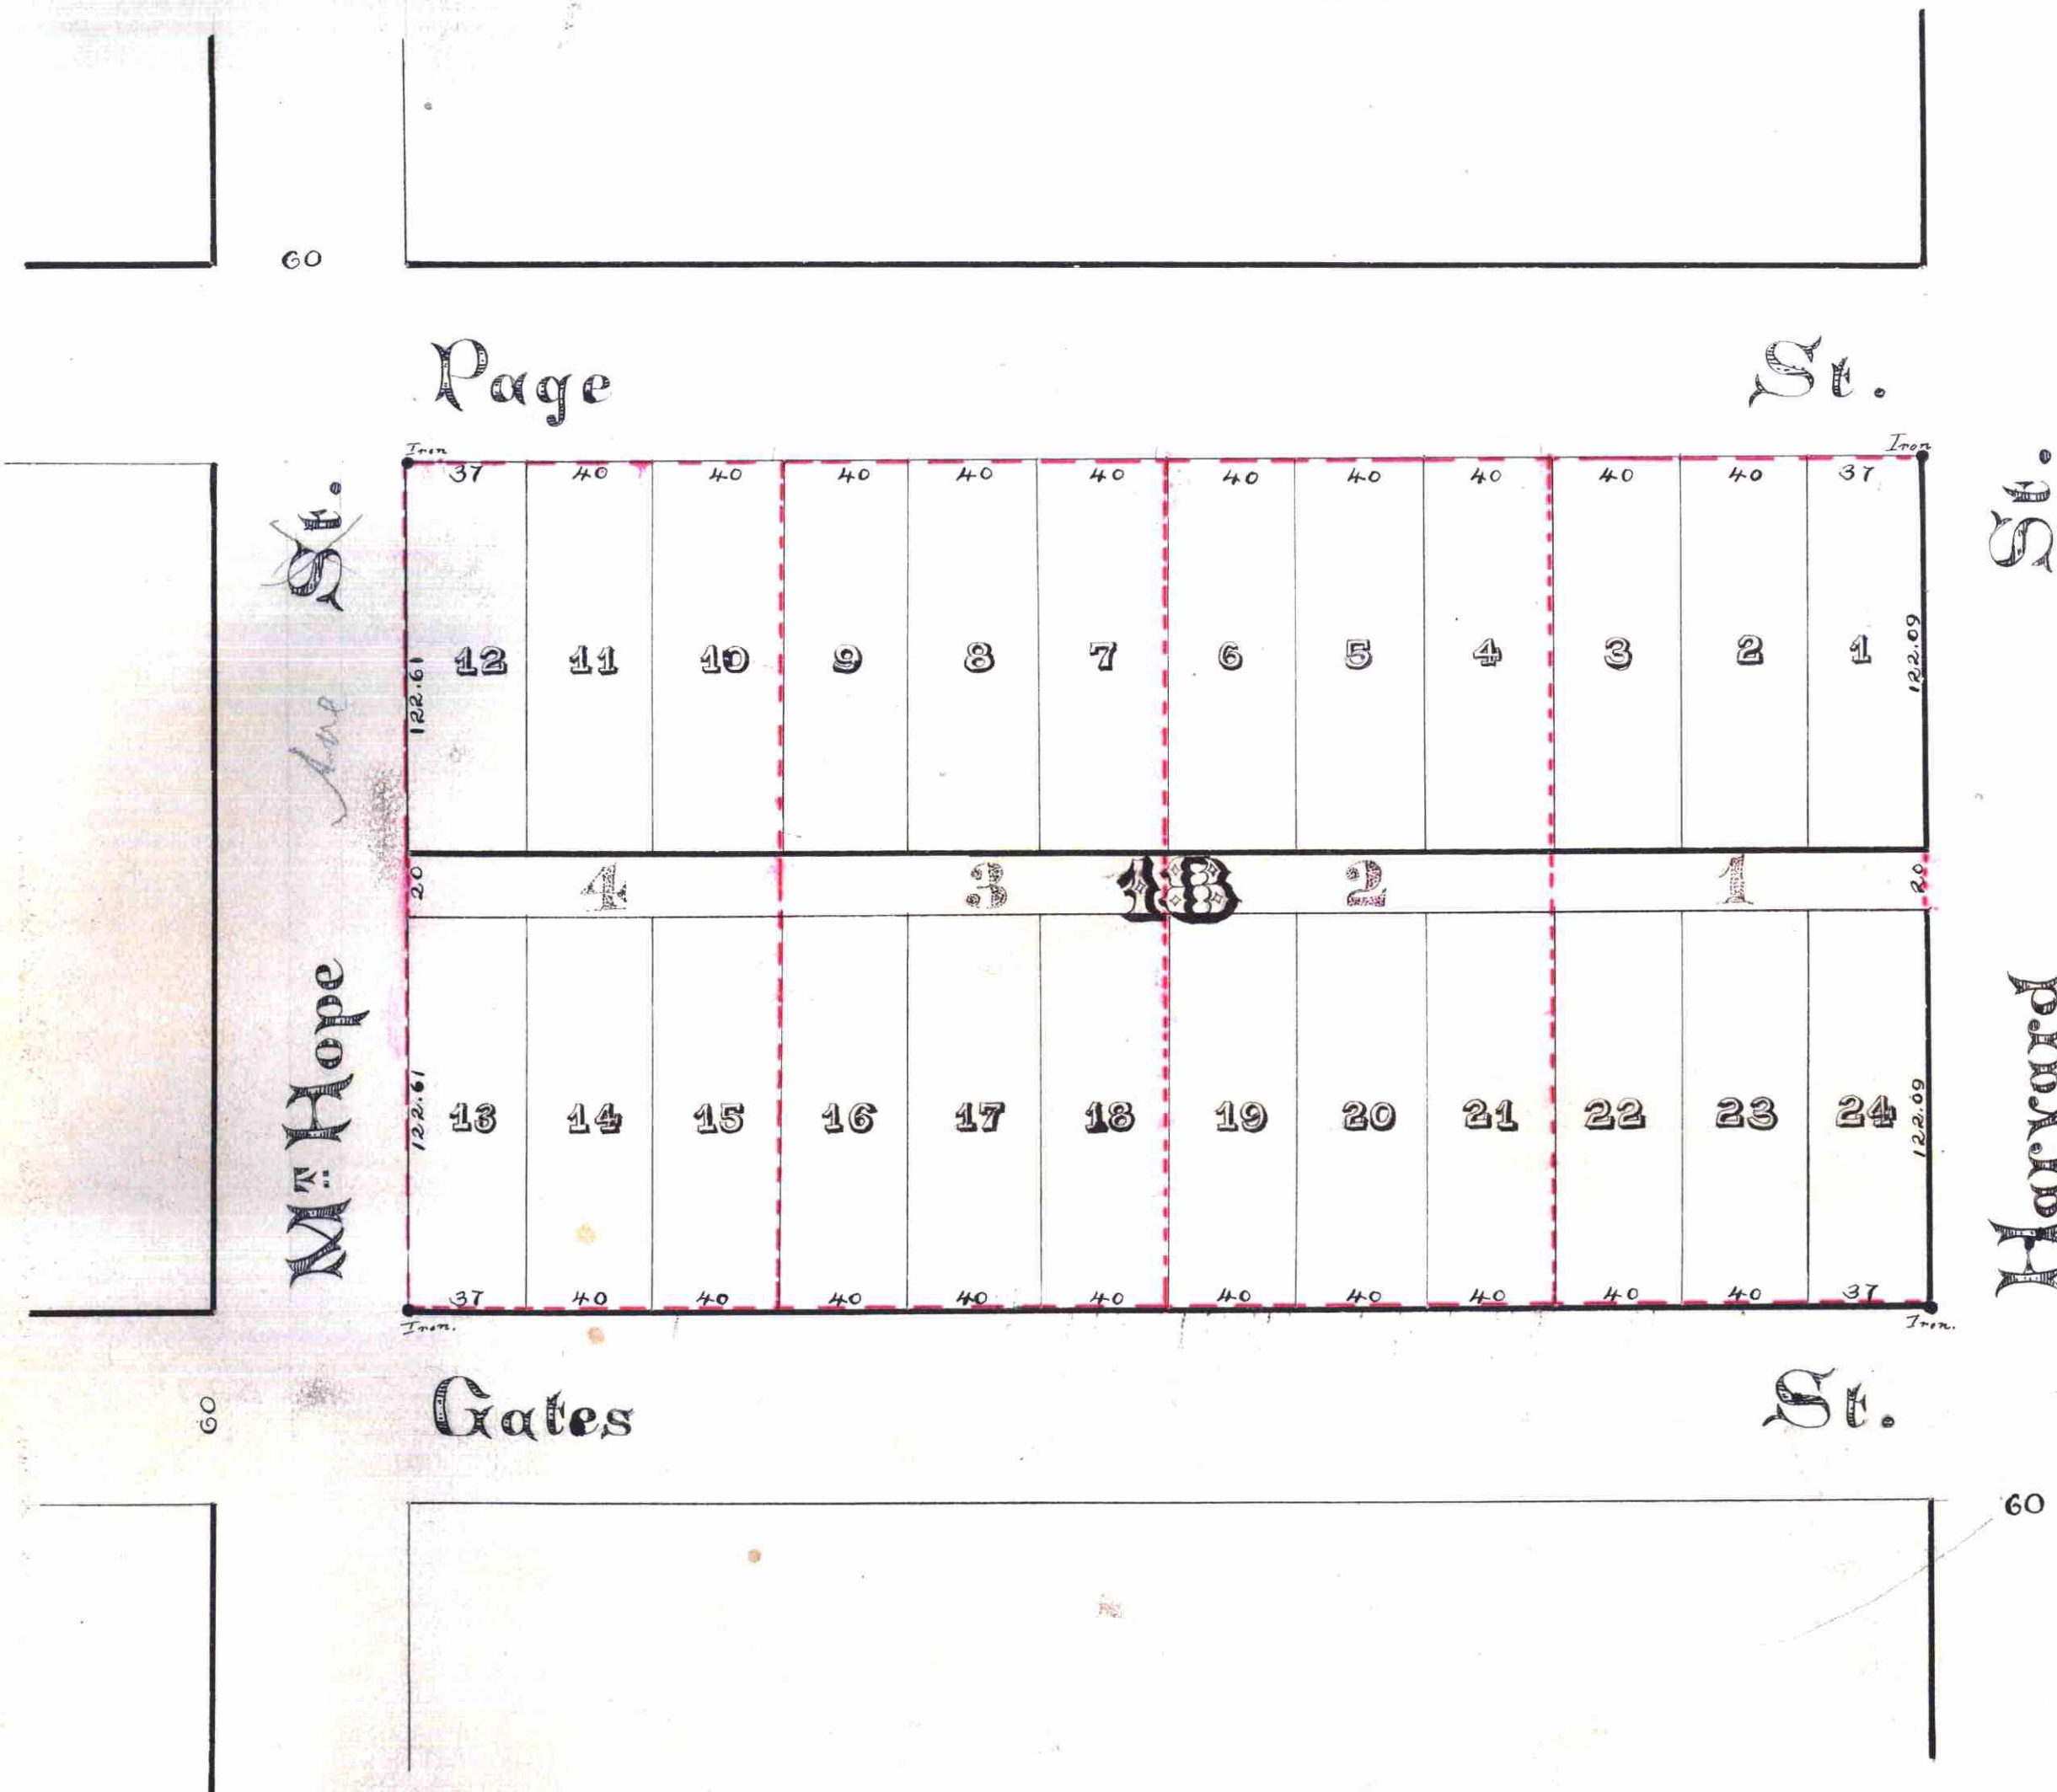

I hereby certify that I have surveyed and plotted the property described on this map as Paul Martin's Rearrangement of Block 18 of Woodbury and Case's Addition to Saint Paul, and have placed iron monuments, as shown on this map, and the same is correct.

J. W. Bentley
Surveyor.

State of Minnesota } s.s.
County of Ramsey

On the 24th day of March 1884, Personally appeared before me, J. B. Hawley, to me well known to be the identical person who plotted the herein designated and described piece or parcel of land, and who executed the certificate of the survey thereof, and he acknowledged the same to be true and correct, and his free act and deed, for the uses and purposes therein expressed.

Notary Public Ramsey Co.

We, Paul Martin and Mary S. Martin his wife, the undersigned owners of Block 18 of Woodbury and Case's Addition to Saint Paul hereby certify that we have caused the same to be surveyed and plotted as Paul Martin's Rearrangement of Block 18 of Woodbury and Case's Addition to Saint Paul, and do hereby dedicate to the public and for the public use forever the alley as on this map laid out and indicated.

In witness whereof we have placed our hands and seals on this 24th day of March 1884.

In the presence of
Henry Martin }
Peter P. Heim }

Paul Martin }
Mary S. Martin }

State of Minnesota } s.s.
County of Ramsey

Personally appeared before me on the 24th day of March 1884 Paul Martin and Mary S. Martin his wife, to me well known to be the identical persons who executed the above certificate and acknowledged the same to be their free act and deed.

Peter P. Heim
Notary Public Ramsey Co.

Approved by the Plat Commission on the 25th day of March 1884.

L. P. Johnson }
Val Starkey } Plat Commission

Accepted by the Common Council of the City of Saint Paul on the 1st day of April 1884.

City Clerk, City of Saint Paul.

Examined and Approved on the 25th day of March 1884.

City Engineer

CITY TREASURERS OFFICE
ST. PAUL, MINN.
MAY 1 1884

ASSESSMENTS PAID
L. P. Johnson
City Treasurer

Dates paid as transfers entered
this 7th day of May 1884

J. J. McCarty
County Auditor

STATE OF MINNESOTA, } s.s.
County of Ramsey,
OFFICE OF THE REGISTER OF DEEDS.
This is to certify that the within instrument was filed for Record in this office, at St. Paul, on the 24th day of March, A. D. 1884 at 1 o'clock P. M., and that the same was duly recorded in Book 11 of Plats pages 22.
R. C. Wiley
Register of Deeds.
By _____ Deputy.