

Bayard's Subdivision

- Of lot 16, Block 6 of -

Rogers and Hendricks Acre Lots No. 2

Scale: 1 in. 30 ft.

Hartley and Newell
Civil Engineers


Rooms 36 & 37, Chamber of Commerce Building

This plat document is an UNOFFICIAL copy of a Subdivision Plat or Registered Land Survey and is made available for information purposes only. To obtain an official copy please contact the Ramsey County Recorder's Office.



STATE OF MINNESOTA, ss.
County of Ramsey,
Office of the Registrar of Deeds.
This is to certify that the within instrument was filed for record in this Office, at St. Paul, on the 30th day of Aug. A. D. 1887 at 10:00 A. M. and that the same was duly recorded in Book 9 of Subdivisions page 2.
By: [Signature] Registrar of Deeds.

• Indicates iron monuments.

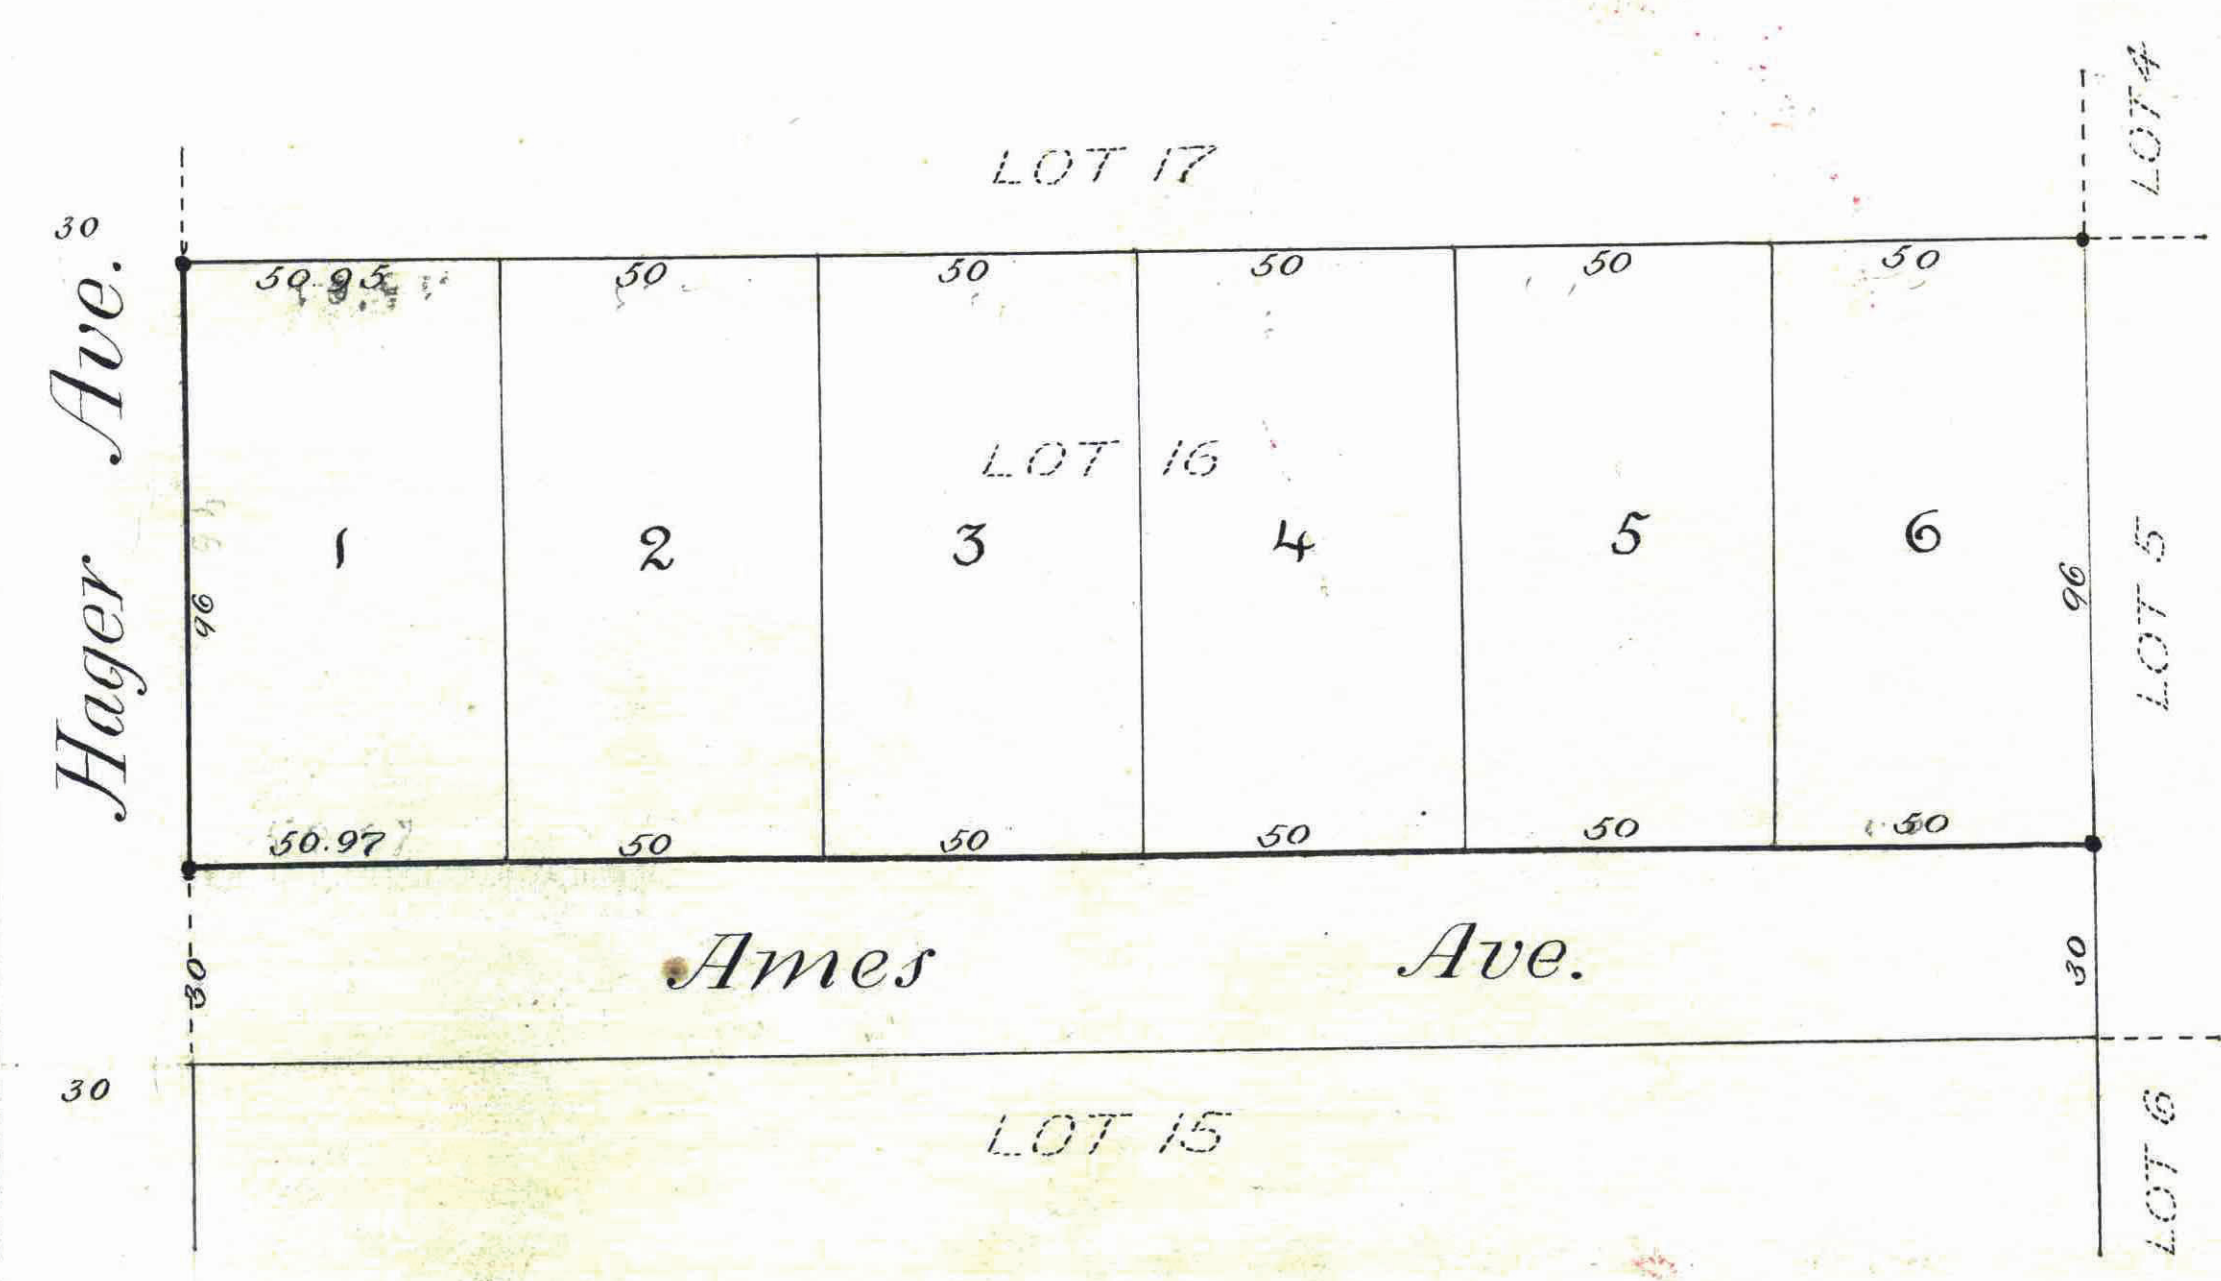

We certify that we have surveyed and platted Bayard's Subdivision of Lot 16 of Block 6 of Rogers and Hendricks Acre Lots No. 2 and have placed iron monuments as shown on this plat, that this is a correct plat of said survey as shown on the map of Hartley and Newell Civil Engineers.

State of Minnesota, ss.
County of Ramsey }
On the 16th day of Feb. 1886 personally came before me W. F. Newell, a member of the firm of Hartley and Newell, to me well known and acknowledged that he executed the above certificate as his free act and deed.
J. L. Starkey
Notary Public Ramsey County Minnesota

We hereby certify that we are the owners of Lot 16 Block 6 of Rogers and Hendricks Acre Lots, and that we have caused the same to be surveyed and platted as Bayard's Subdivision of Lot 16, Block 6 of Rogers and Hendricks Acre Lots, and we hereby dedicate to the public, and for the public use forever, the street as on this plat laid out and indicated.
Witness our hands and seals this 16th day of February 1886
Frederick L. Bayard
Emma L. Bayard
Carrie A. Bayard
In the presence of
William S. White
Darius H. Rockwood

State of Minnesota, ss.
County of Ramsey }
On the 16th day of February 1886 personally came before me Frederick L. Bayard, Emma L. Bayard his wife and Carrie A. Bayard to me well known, and acknowledged that they executed the above certificate as their own free act and deed, for the uses and purposes therein expressed.
William S. White
Notary Public Ramsey County Minnesota

Examined and Approved of this 16 day of Feb. 1886.
L. W. Russell
City Engineer.

Accepted by the Common Council on the 16 day of Feb. 1886.
[Signature]
City Clerk.

Approved this 16 day of February 1886
U. P. Johnson
J. L. Starkey } Plat Commission.

Taxes paid
County Auditor
Ramsey Co. Minn.
Assessments
City Treasurer, St. Paul.

CITY TREASURER'S OFFICE
ST. PAUL, MINN.
AUG 30 1887
[Signature]

OFFICE OF
COUNTY TREASURER,
ST. PAUL, MINN.
AUG 26 1887
1886 TAX PAID.
F. A. BENZ, Co. Treas.

Taxes Paid and Transfer Entered
AUG 30 1887
M. F. KAIN, County Auditor.
Per E. R. Harroun