

SAMBORN'S ADDITION

ST. PAUL

This plat document is an UNOFFICIAL copy of a Subdivision Plat or Registered Land Survey and is made available for information purposes only.

To obtain an official copy please contact the Ramsey County Recorder's Office.



Office of Registrar of Deeds } Filed this 19th day of September
 Ramsey Co Minn. J.C. } A.D. 1874 at 12 M
 Theodor Jander
 Registrar of Deeds

Know all men by these presents, that we John B. Sanborn and Walter M. Sanborn of Saint Paul County of Ramsey and State of Minnesota, proprietors of the Addition to Saint Paul herewith platted and represented do hereby donate & convey, to the City of Saint Paul in trust for the public favor and dedicate to public use, the streets and Arches upon said plat designated names and represented to the sole and exclusive use of the public forever. In witness whereof we have hereunto set our hand and seal this 19th day of September A.D. 1874.

Signed and Sealed in presence of
 L. V. Stocking

John B. Sanborn
 Walter M. Sanborn


State of Minnesota }
 County of Ramsey } ss

Be it remembered that on this

Third day of September A.D. 1874 personally appeared before me a Notary Public within and for the State of Minnesota, John B. Sanborn and Walter M. Sanborn to me known to be the identical persons described in and who executed the foregoing declaration and they took acknowledgment that they executed the same freely and voluntarily for the use and purposes therein expressed and acknowledged that they owned the said land in this plat represented to be surveyed and platted as herewith designated.

Walter Robertson
 Notary Public
 Ramsey County
 Minn.

Auditors Office Ramsey Co Minn
 Saint Paul Sept 18. 1874.
 Taxes paid and transferred this day
 S. Lee Davis
 Co auditor

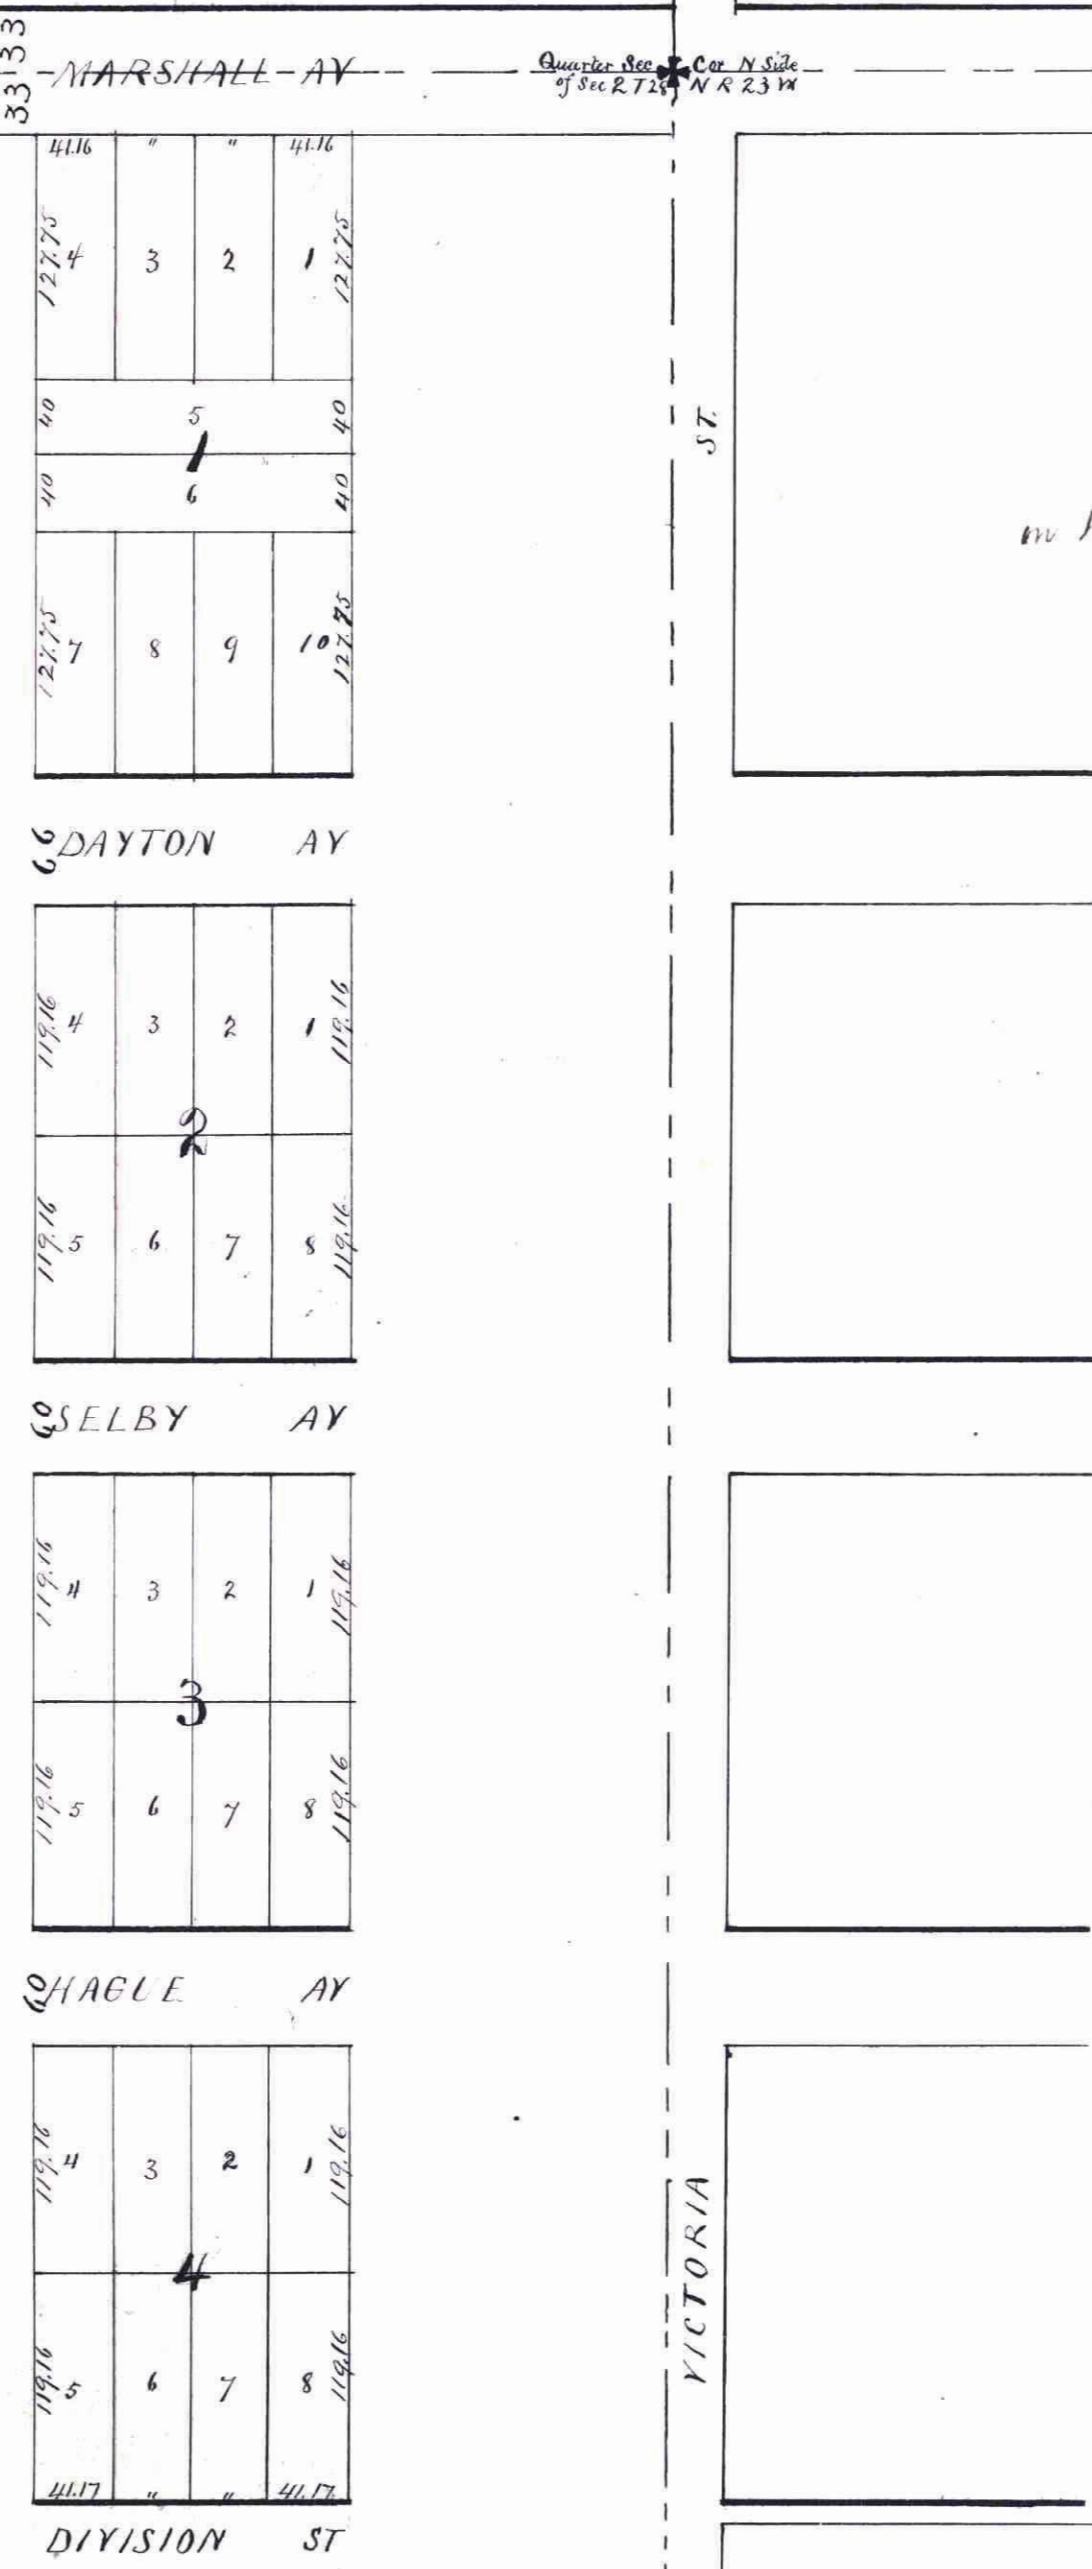

St Paul September 19 1874
 All assessments for Local Improvements on the property included in this Plat to date Paid
 P.A. Ramsey City Secy

St Paul May 14, 1874
 We certify that this is a correct plat of Samborn's Add. to Saint Paul as surveyed by us in May 1874.
 Curtis and Stetler
 Civil Engineers

I certify that the streets and Arches as designated on the foregoing plat of "Samborn's Add." conform with the streets and Arches as laid out and plotted in "Winger & Donnelly's Add."
 St Paul Minn May 14th 1874
 D. B. Justice
 City Surveyor

We certify that this plat embraces the following described property, the West 1/2 of the E 1/4 of the E 1/4 of the NE 1/4 of the NW 1/4 of Sec 2 Town 28 North Range 23 West.
 Curtis and Stetler

State of Minnesota }
 County of Ramsey } ss
 Be it remembered that on the third day of September A.D. 1874 personally appeared before me a Notary Public within and for the State of Minnesota David L. Justice and Thomas D. Stetler to me known to be the identical persons who submitted the foregoing certificates by their form name Justice and Stetler, and each acknowledged that they signed and executed said certificates and that the same were true in all respects.

Warren St. Meads
 Notary Public
 Ramsey County
 Minn.

Common Council Chamber
 Saint Paul Sept 18th
 A.D. 1874
 I, M. J. Connor Clerk of the Common Council of the City of Saint Paul Minnesota, do hereby certify that at a meeting of said Council held in Saint Paul on the 15th day of September A.D. 1874 the foregoing plat of Samborn's addition to Saint Paul was presented to said Council for approval and was duly approved by said Council.

M. J. Connor