

# WILLENBRING 2nd ADDITION

Know All Persons By These Presents that Dale G. Anderson and Sons, Incorporated, A Minnesota Corporation, fee owners of the following described property situated in the Township of White Bear, Ramsey County, Minnesota.

Outlot A, Willenbring Addition, according to the plat on file or of record in the office of County Recorder Ramsey County, Minnesota.

Have caused the same to be surveyed, platted and known as WILLENBRING 2nd ADDITION and do hereby dedicate to the public for public use forever a utility easement as shown on the plat.


Have hereunto set our hands this 3rd day of JULY, 1978.

Dale G. Anderson and Sons Incorporated

Signed:

By Jon D. Anderson President By Steven J. Anderson Secretary - Treasurer

STATE OF MINNESOTA )  
COUNTY OF Wash ) The foregoing instrument was acknowledged before me this 3 day of July, 1978.  
by Jon D. Anderson, President and Steven J. Anderson, Secretary - Treasurer of Dale G. Anderson and Sons, Incorporated, a Minnesota Corporation, on behalf of the corporation.

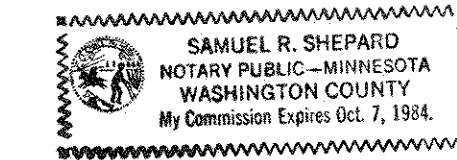


Samuel R. Shepard  
Notary Public, Wash County, Minnesota  
My Commission Expires 10-7-84

I John E. Swenson, hereby certify that I have surveyed and platted the property described in the dedication of this plat as WILLENBRING 2nd ADDITION; that this plat is a correct representation of said survey; that all distances are correctly shown on the plat; that all monuments have been correctly placed in the ground as shown; that the outside boundary lines are correctly designated on the plat; and that there are no wet lands, easements or public highways other than as shown thereon.

John E. Swenson  
Land Surveyor Minnesota Registration No. 10460

STATE OF MINNESOTA )  
COUNTY OF Ramsey ) The Surveyor's certificate was subscribed and sworn to before me, a Notary Public, this 27th day of May, 1978.

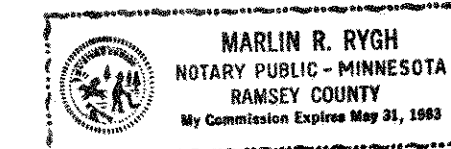

Marlin R. Rygh  
Notary Public, Ramsey County, Minnesota  
My Commission Expires 5-31-1983

Approved and accepted by the Town Board of the Township of White Bear, Minnesota, this 2 day of July, 1978.

James L. Peterson Chairman  
Maria Kopp Clerk

No delinquent taxes and transfer entered this 2nd day of August, 1978.

Low McKeen Director By P. Lucy Deputy  
Department of Property Taxation

County Recorder, County of Ramsey, State of Minnesota  
I hereby certify that this plat of WILLENBRING 2nd ADDITION was filed in this office this 2nd day of August, 1978 at 12:21 o'clock P.M. and was filed in book 90 of plats, page 12.

Eugene H. Gibbons County Recorder  
By \_\_\_\_\_ Deputy

Pursuant to Chapter 7, Minnesota Laws of 1976 this plat has been approved this 2nd day of August, 1978.

J.R. Kvidera  
F.R. Kvidera - Acting Ramsey County Surveyor

