


Dyer's Rearrangement of part of Macalester Park

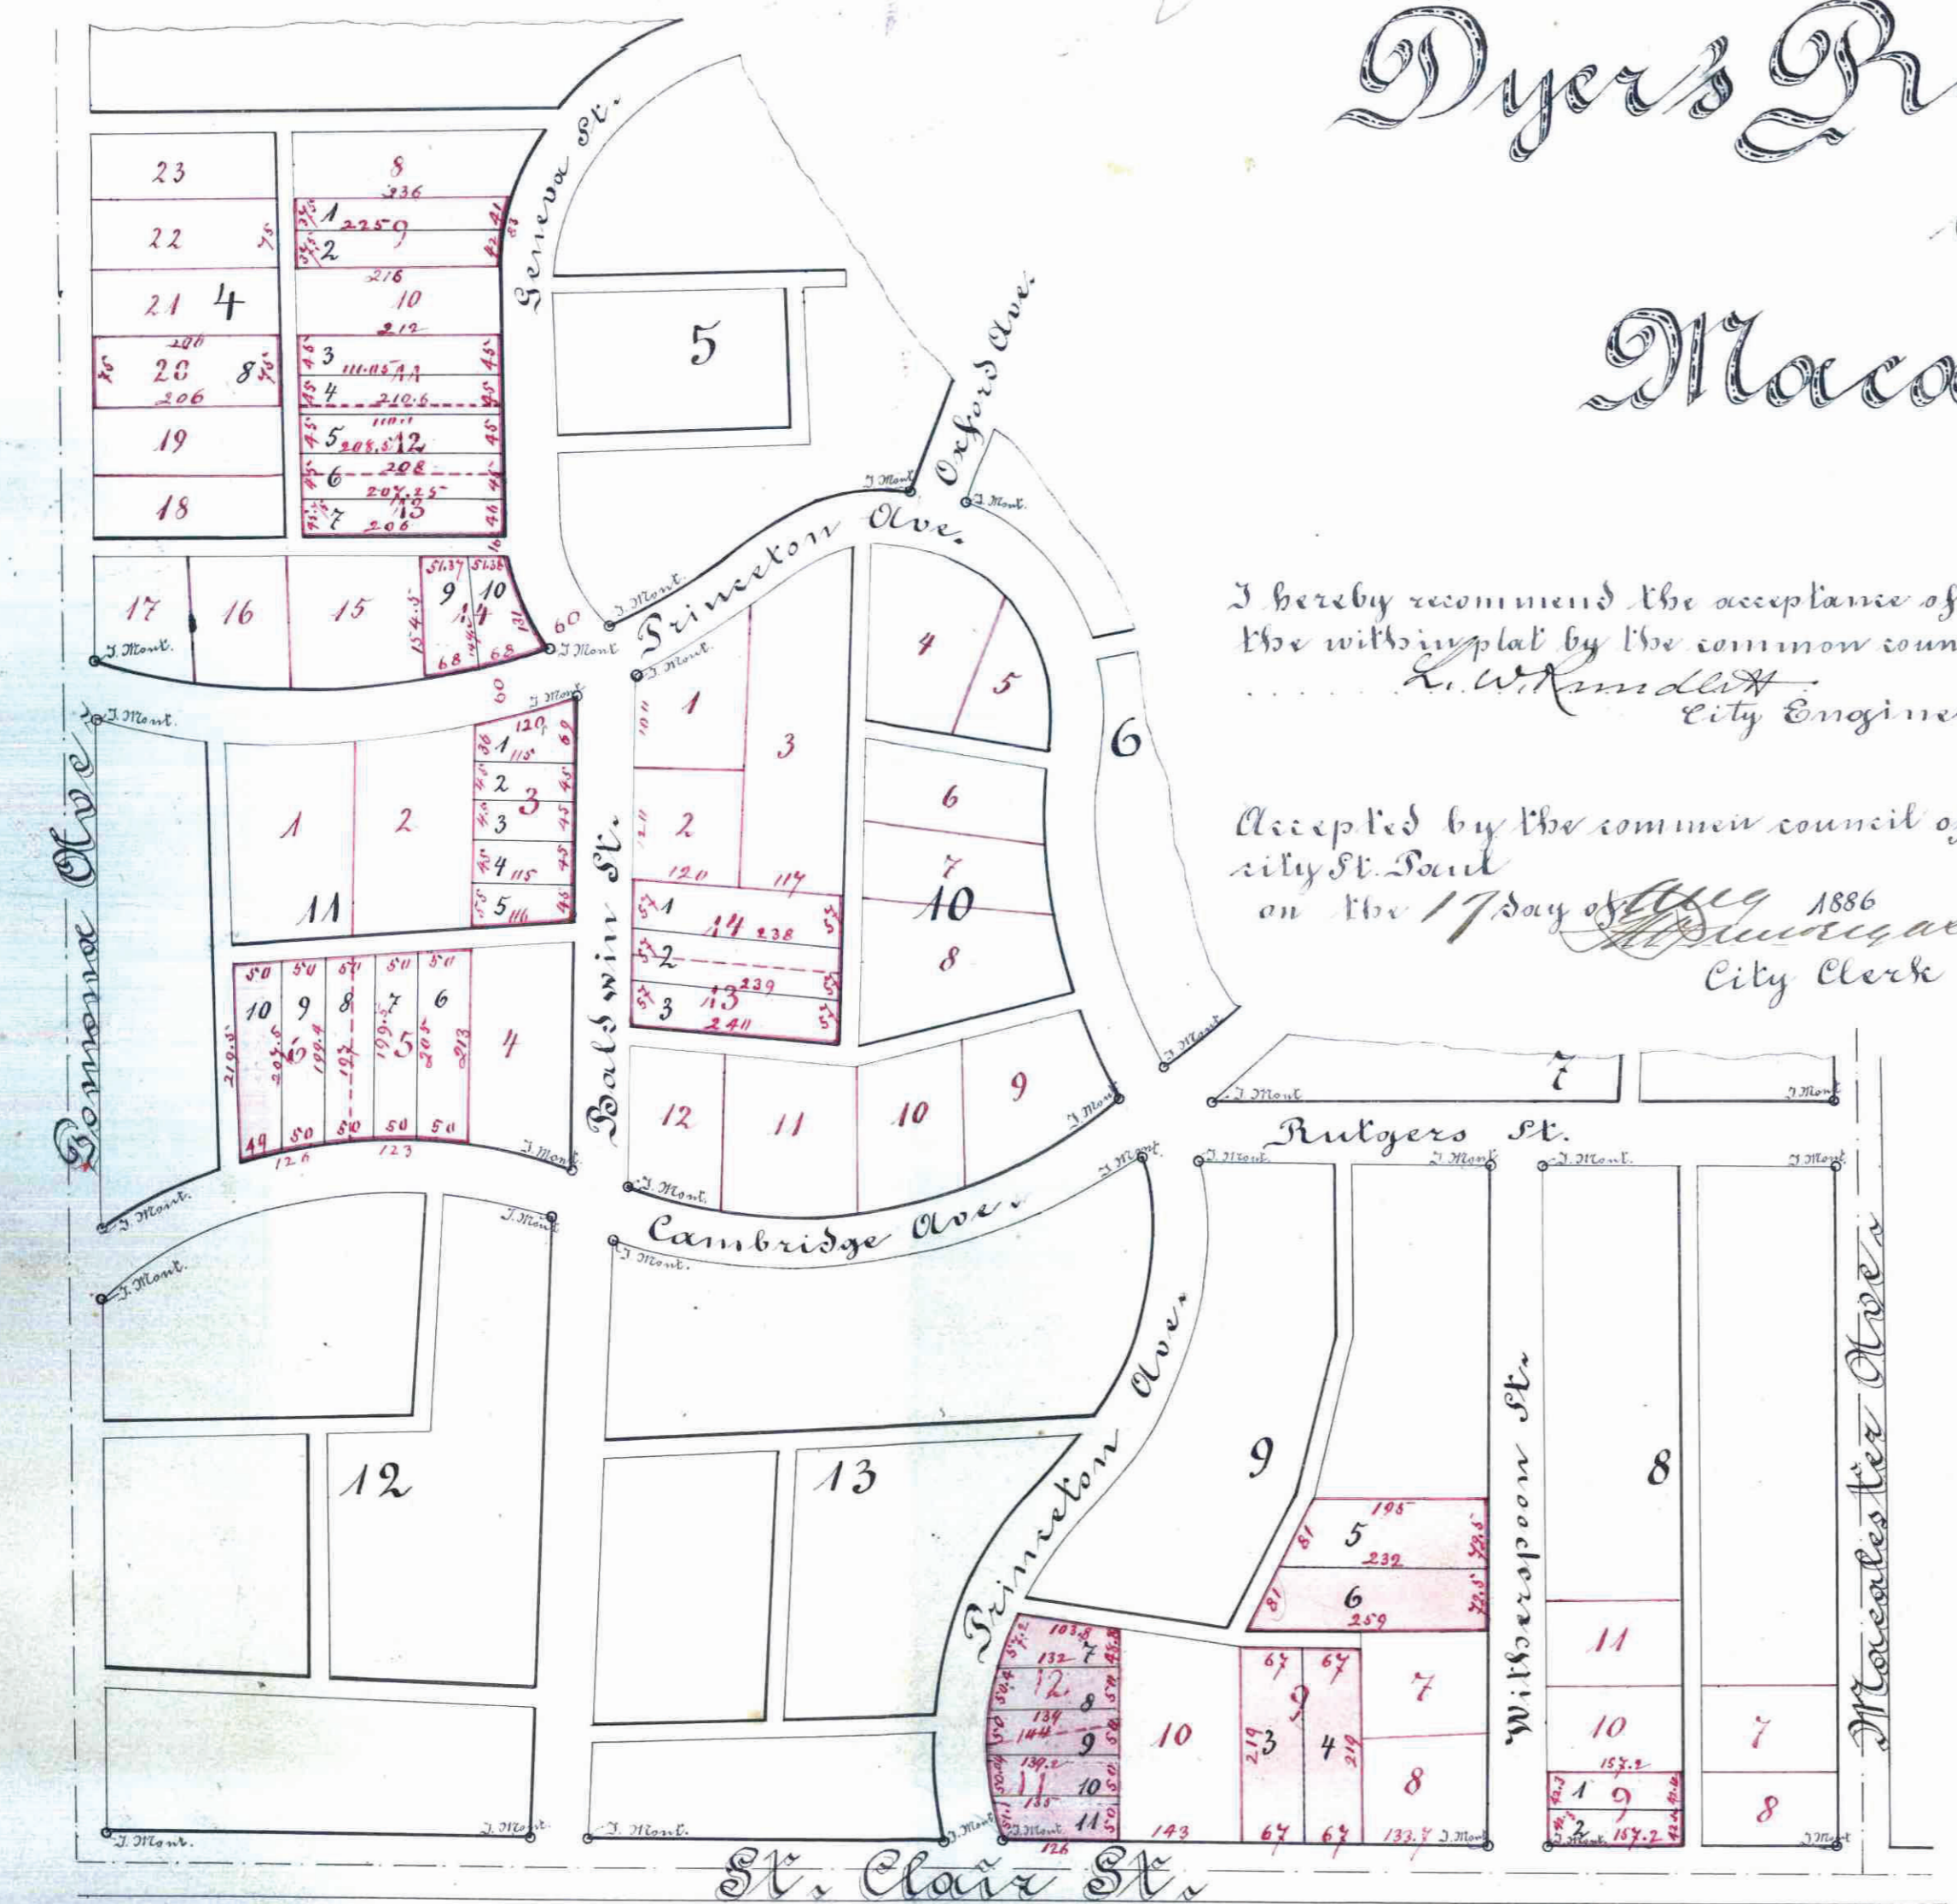

I hereby recommend the acceptance of the within plat by the common council
L. W. Randall
 City Engineer

Accepted by the common council of the city St. Paul
 on the 17 day of *July* 1886
H. J. Sullivan
 City Clerk

I hereby certify to having surveyed and platted the property as described on this map as Dyer's Rearrangement of part of Macalester Park and the same is correct.
 St. Paul *Ed. Haenck*
 July 28, 1886. Surveyor

Accepted and approved this *7th* day of *August* 1886
S. J. Holman
J. H. Parky
 Plat Commissioners

State of Minnesota }
 County of Ramsey }
 On this 29th day of July 1886 personally came before me the undersigned William J. Dyer to me well known and he acknowledged that he executed the foregoing certificate for the uses and purposes therein expressed
Ed. Haenck
 Notary Public
 Ramsey Co. Minnesota

Taxes Paid Aug 21 1886
Jas. O'Brien
 County Auditor
 Ramsey Co. Minnesota.

Assessments Paid Aug 21 1886
George Reis
 City Treasurer
 St. Paul.

State of Minnesota }
 County of Ramsey }
 On this 29th day of July 1886 personally appeared before me the undersigned Ed. Haenck to me well known and acknowledged that he executed the foregoing certificate as his own free act and deed.
Maurice F. Propping
 Notary Public
 Ramsey Co. Minnesota

State of Massachusetts }
 County of Dukes }
 On this 2nd day of Aug 1886 personally came before me the undersigned Sarah R. Dyer to me well known and she acknowledged that she executed the foregoing certificate for the uses and purposes therein expressed
Jas. O'Brien
 Notary Public

This is to certify that William J. Dyer and Sarah R. Dyer his wife proprietors of lots 9, 11, 12, 13, 14 & 20 of block 4 and lot 9 of block 8 and lots 5, 6, 9, 11 & 12 of block 9 and lots 13 & 14 of block 10 and lots 3, 5 & 6 of block 11 all in Macalester Park according to the duly recorded plat thereof now on file in the Office of Registrar of Deeds in and for Ramsey County, Minnesota, have caused the same to be surveyed and platted and hereafter known as Dyer's Rearrangement of part of Macalester Park as shown by this plat.
 Witness our hands and seals, this 29th day of July 1886.
 In presence of
Ed. Haenck
R. A. Armstrong
Francis C. Smith
Earl H. Kennedy
William J. Dyer
Sarah R. Dyer

1885 TAX PAID
McSweeney

This plat document is an UNOFFICIAL copy of a Subdivision Plat or Registered Land Survey and is made available for information purposes only.
 To obtain an official copy please contact the Ramsey County Recorder's Office.

STATE OF MINNESOTA } ss.
 County of Ramsey }
 Office of the Registrar of Deeds.
 This is to certify that the within instrument was filed for Record in this Office, at St. Paul, on the *31st* day of *August*, A. D. 1886, at *10:30* o'clock A. M., and that the same was duly recorded in Book *2* of *1886* Maps, pages *112* and *113*.
Ed. Haenck
 Registrar of Deeds