


# DRAKE'S SUB-DIVISION OF LOTS 14 & 15 BL'CK 69

42

DAYTON & IRVINE'S ADDITION TO THE CITY OF ST. PAUL

ELMER & MORRISON  
SURVEYORS.

SCALE 1 IN = 30 FT.

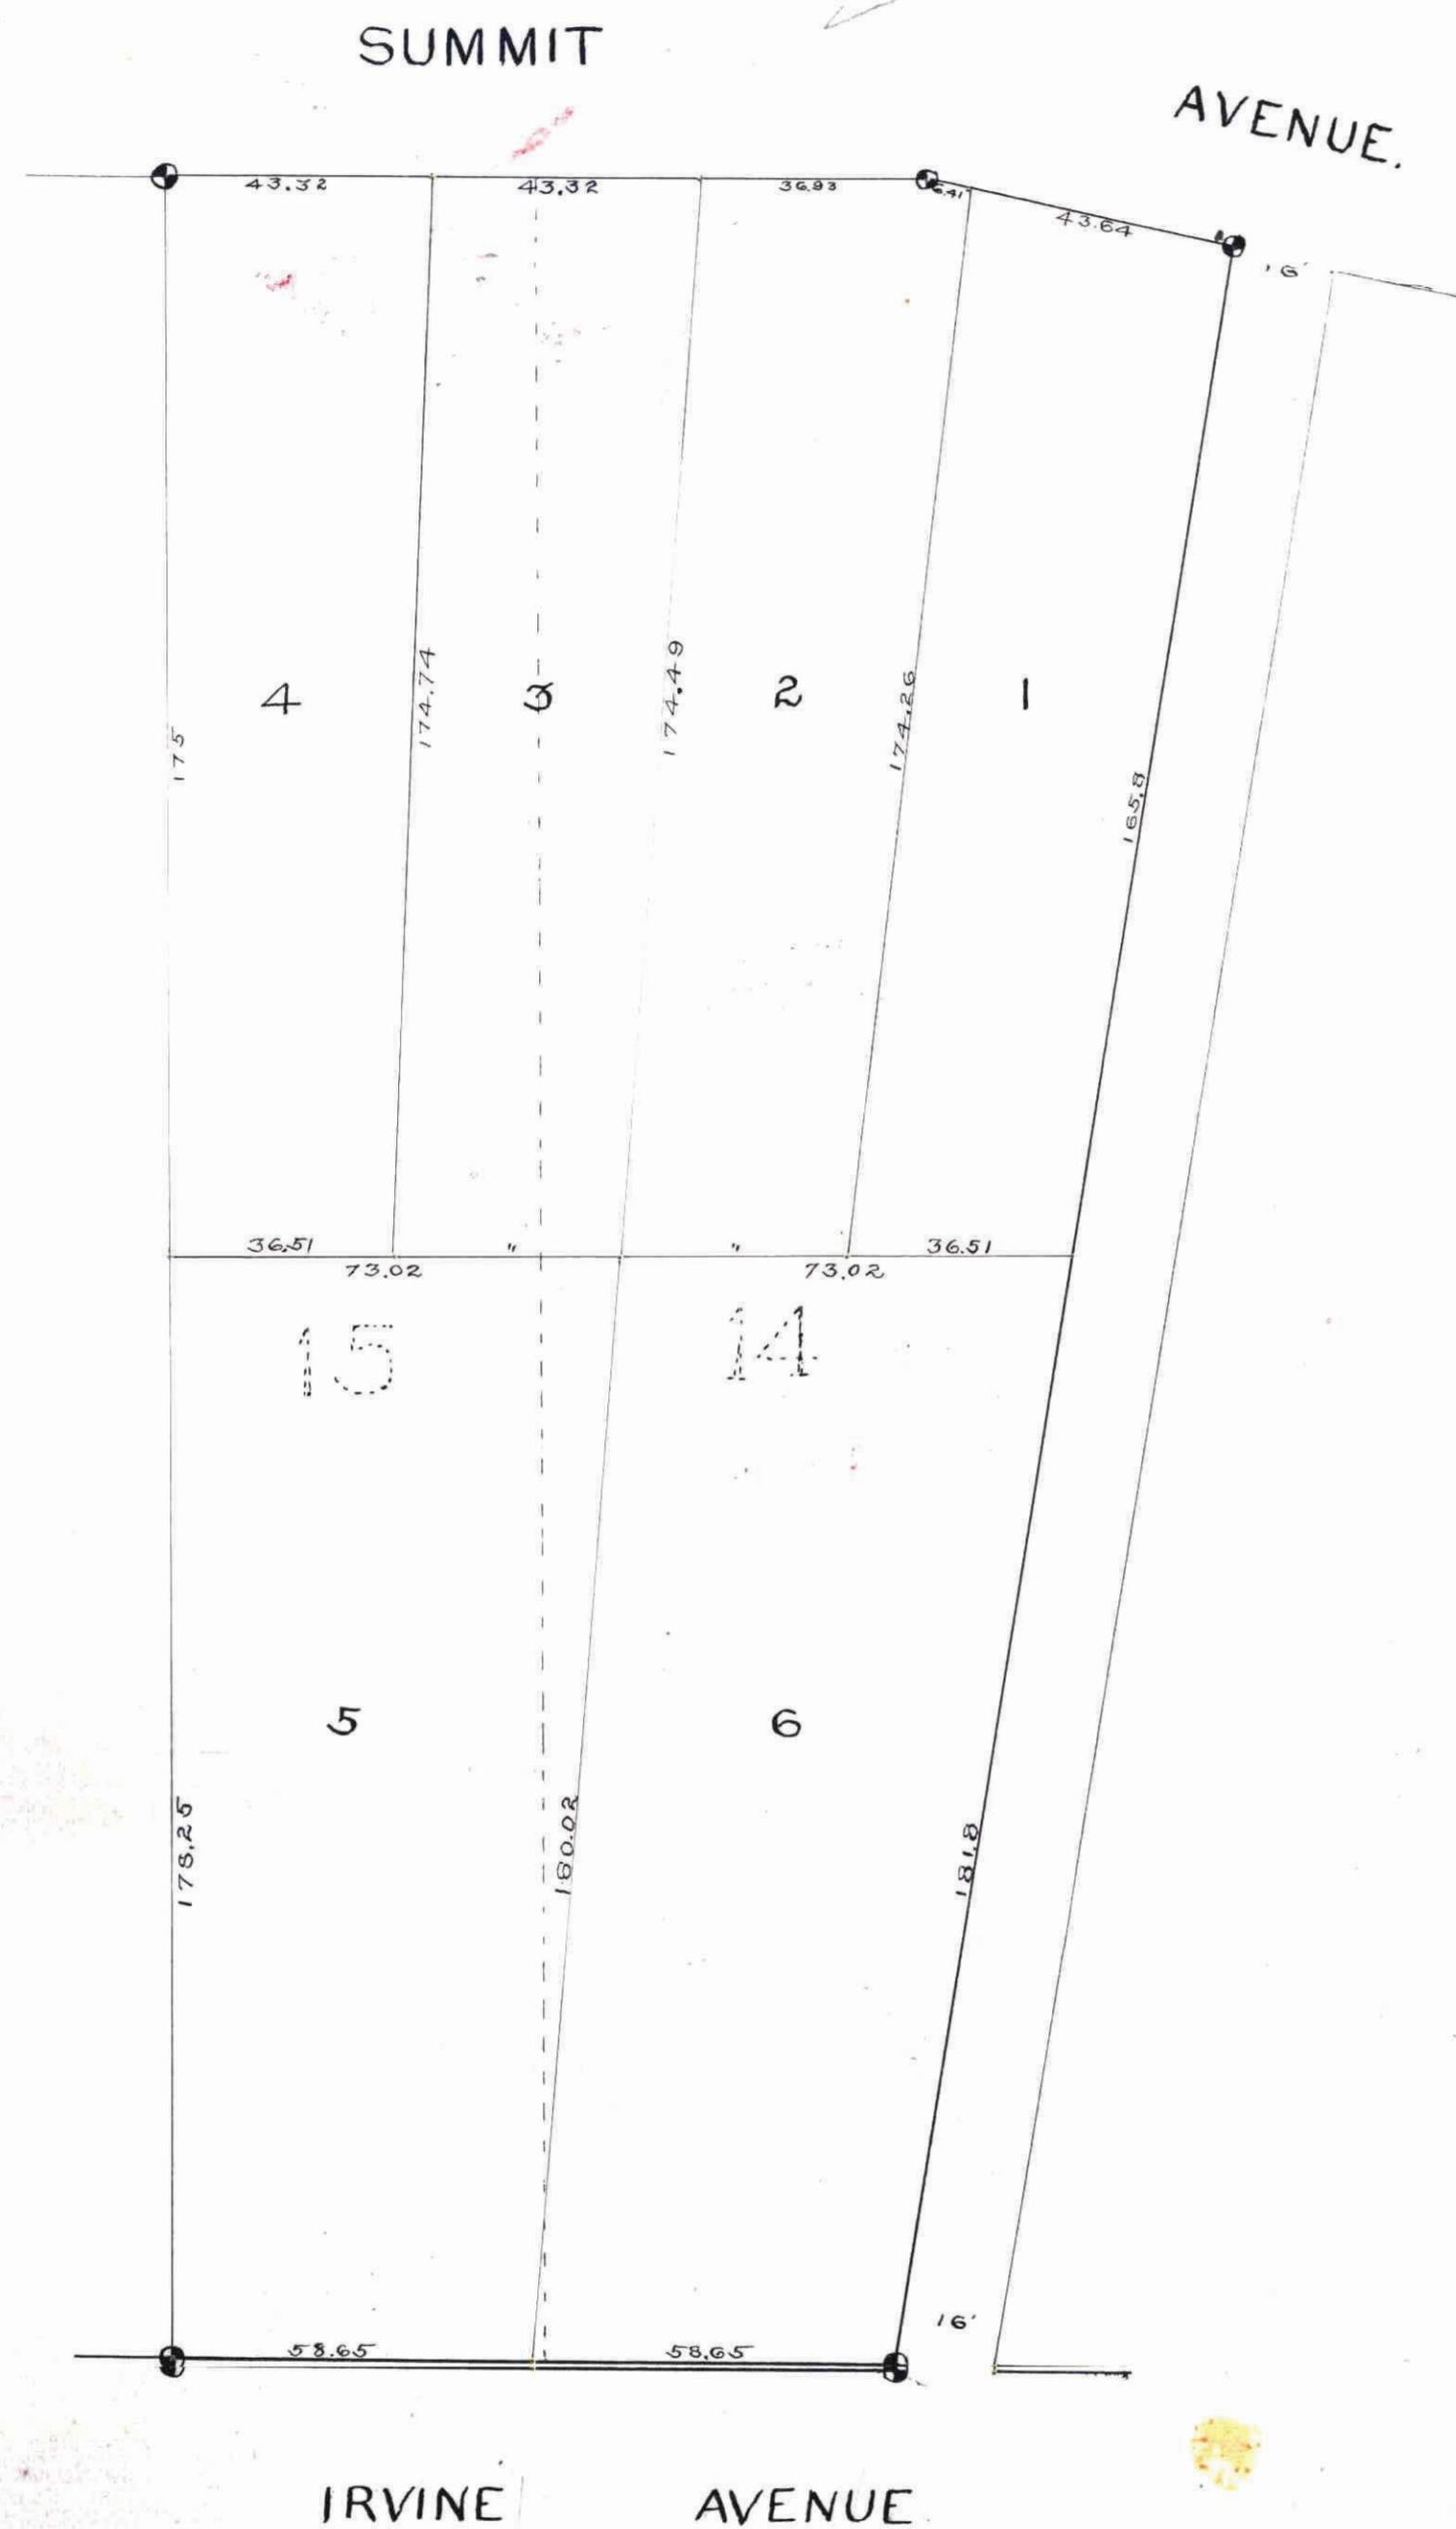

This is to certify that Elias F. Drake and Carolin M. Drake his wife proprietors of Lots 14 and 15 Block 69. Dayton & Irvine's addition to the city of St. Paul, have caused the same to be surveyed and platted and hereafter known as "Drake's sub-division of lots 14 and 15 Block 69 Dayton and Irvine's Addition to the city of St. Paul" as shown by this plat.

Witness our hands and seals, this 26<sup>th</sup> day of June A.D. 1886  
In presence of - Elias F. Drake  
C. S. Wheeler  
One Pipe

We hereby certify to having surveyed and platted the property as described on this map as "Drake's sub-division of lots 14 & 15 Block 69. Dayton and Irvine's Addition to the city of St. Paul" and have placed iron monuments at the corners of each and every block as shown on this map, and the same is correct.



Elmer & Morrison  
Surveyors

Accepted and approved this 30<sup>th</sup> day of June A.D. 1886.

S. P. Johnson  
W. Starkey Plat. Commissioners

Assessment paid.

City Treasurer  
St. Paul.

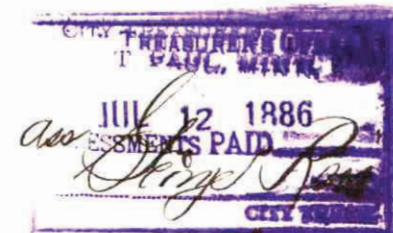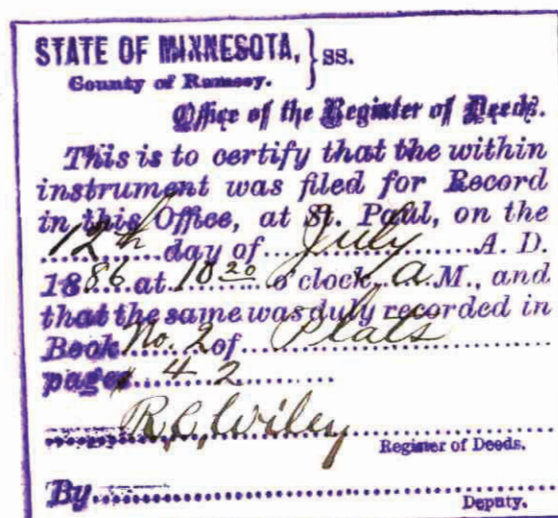

State of Minnesota, S.S.  
County of Ramsey } On this 26<sup>th</sup> day of June A.D. 1886, personally came before me the undersigned Elias F. Drake and Carolin M. Drake his wife to me well known and they acknowledged that they executed the foregoing certificate for the use and purposes therein expressed as their own free act and deed.

C. S. Wheeler  
Notary Public  
Ramsey Co. Minnesota

State of Minnesota, S.S.  
County of Ramsey } On this 30<sup>th</sup> day of June A.D. 1886, personally appeared before the undersigned John H. Morrison to me well known to be a member of the firm of Elmer and Morrison and he acknowledged that he executed the foregoing certificate as his own free act and deed.

C. S. Wheeler  
Notary Public  
Ramsey Co. Minnesota

I hereby recommend the acceptance of the within plat by the common council  
L. M. Rundlett  
City Engineer

Accepted by the common council of the city of St. Paul, on this day of July A.D. 1886

James O'Brien  
County Auditor  
Ramsey County, Minn.  
J. O'Brien, deputy

This plat document is an UNOFFICIAL copy of a Subdivision Plat or Registered Land Survey and is made available for information purposes only.



To obtain an official copy please contact the Ramsey County Recorder's Office.