


# Dehmer's Subdivision of Lots 1 & 2 of Block 1 of St. Paul North Out Lots.

This plat document is an UNOFFICIAL copy of a Subdivision Plat or Registered Land Survey and is made available for information purposes only. To obtain an official copy please contact the Ramsey County Recorder's Office.

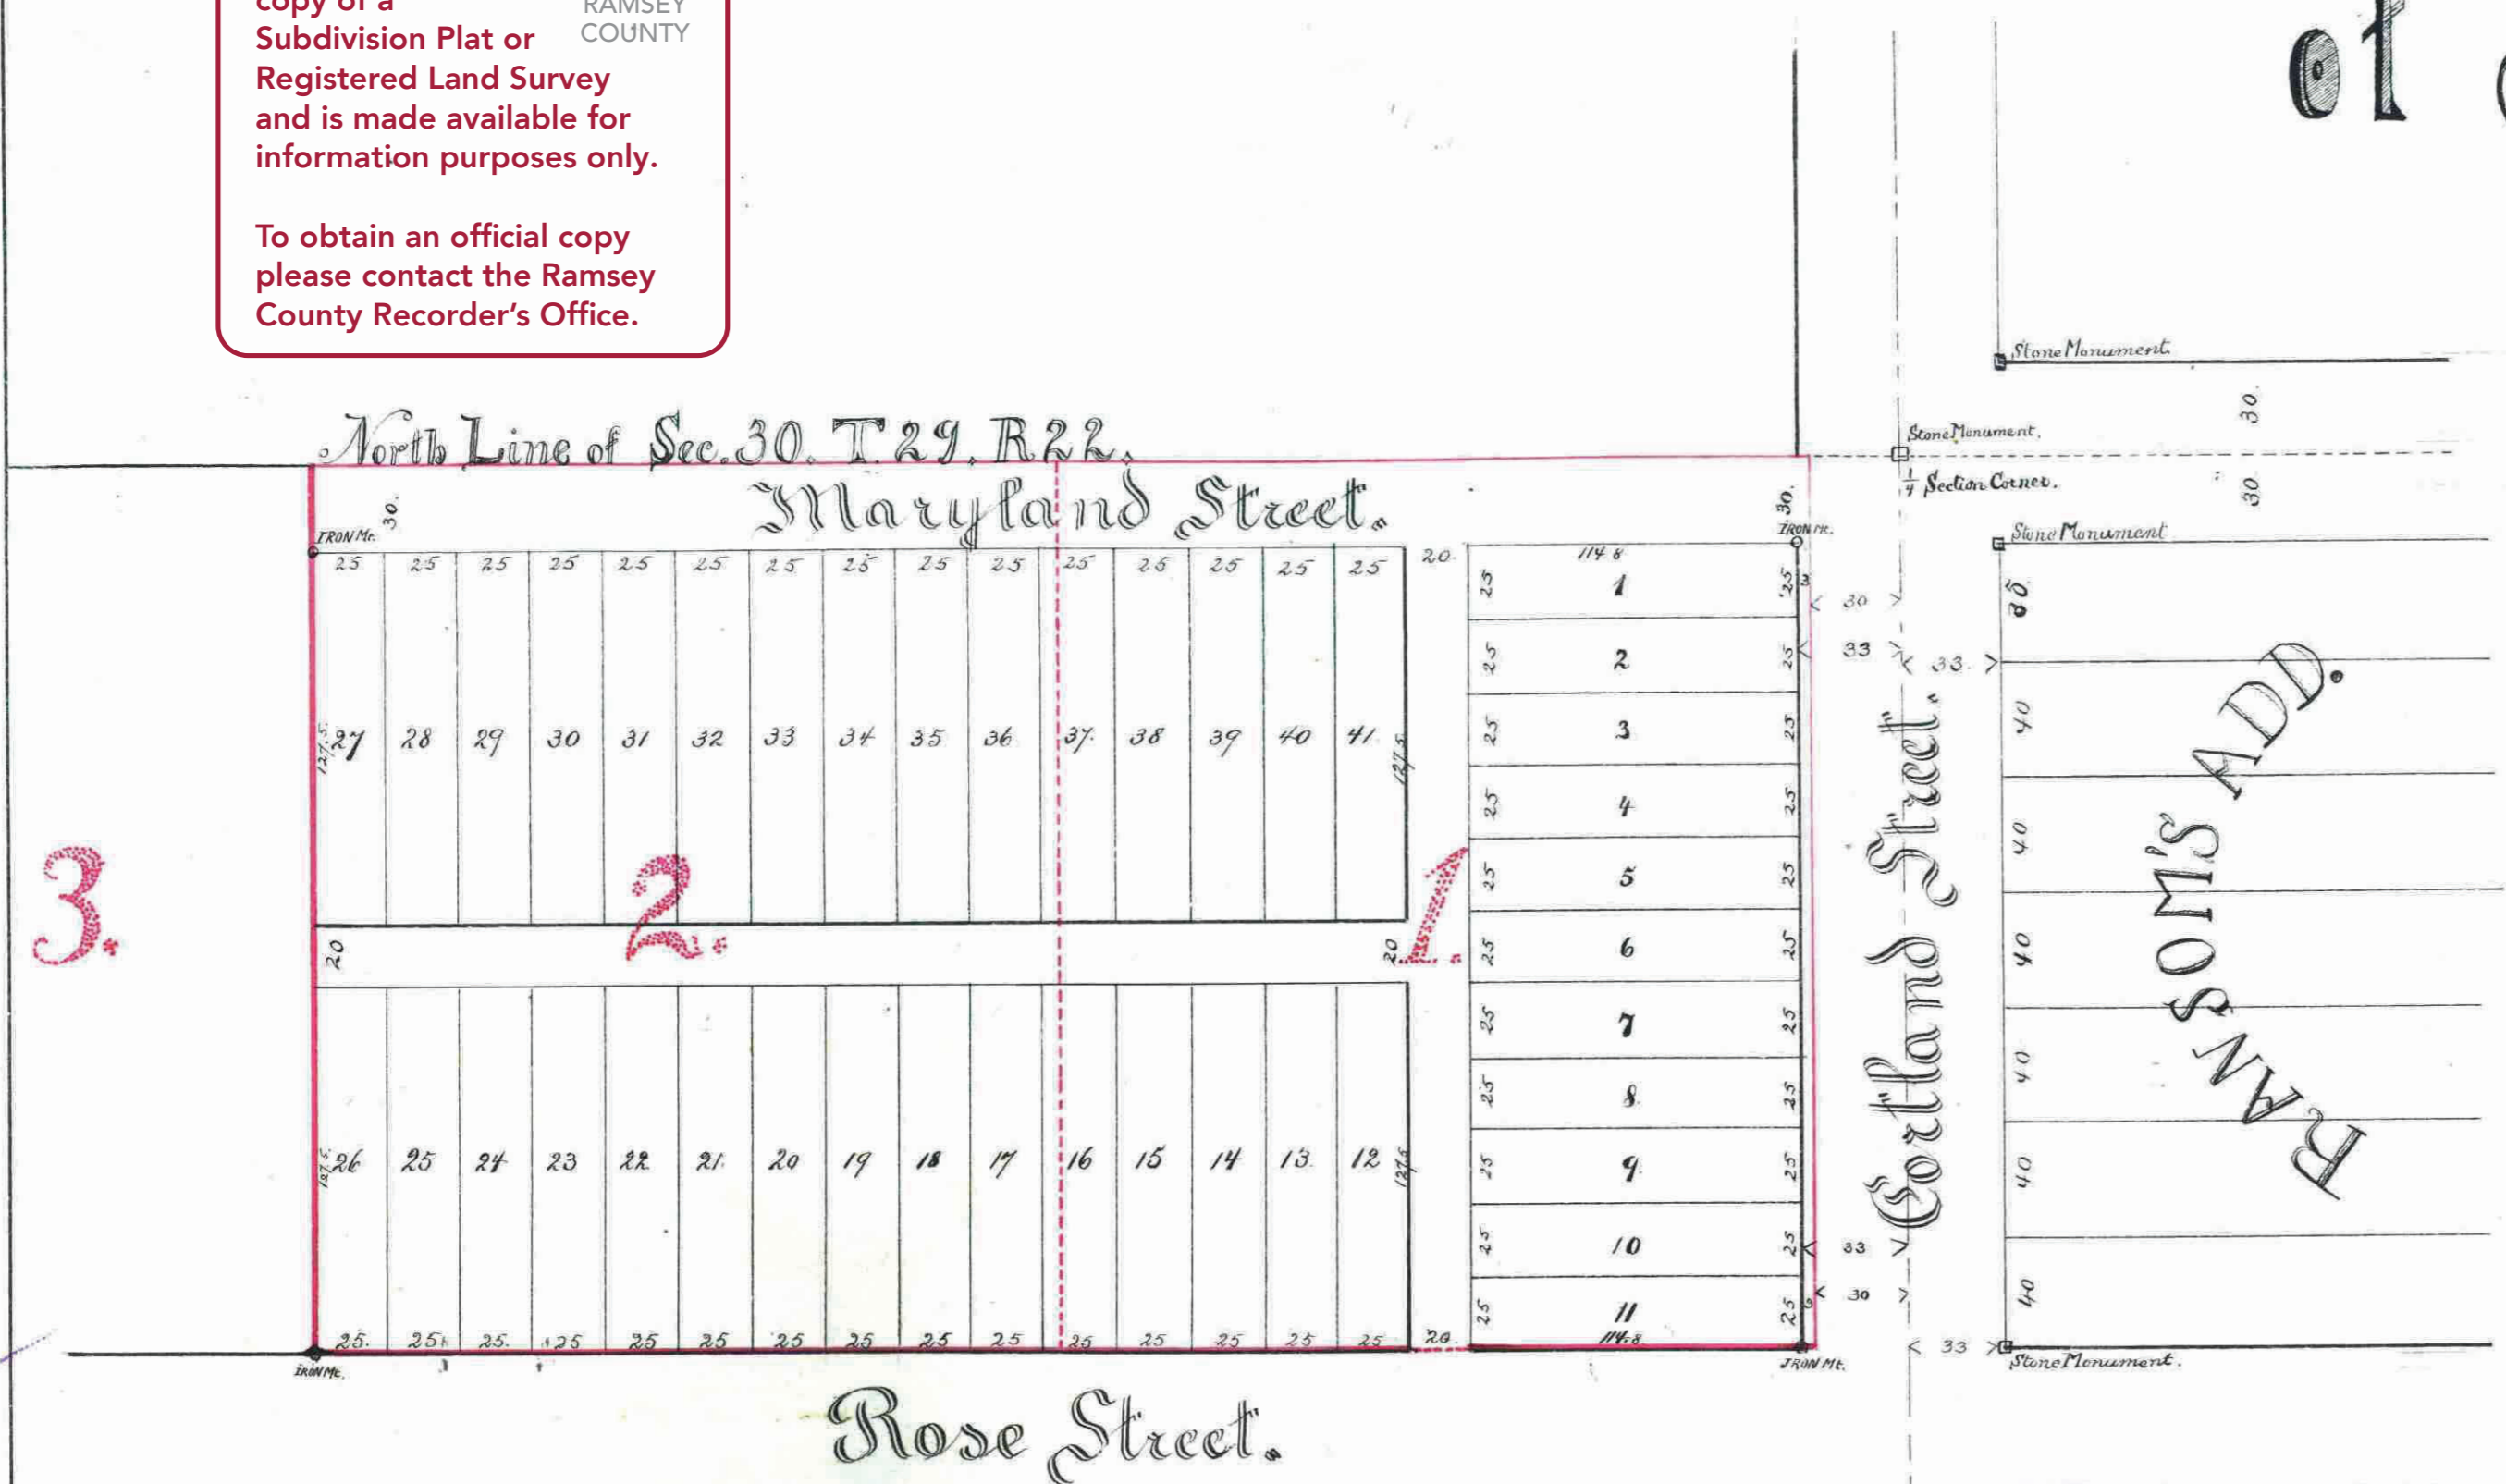

I hereby certify to having surveyed and platted the property as described on this map as - Dehmer's Subdivision of Lots 1 and 2 of Block 1 of St. Paul North Out Lots - and have placed iron monuments at the corners of this Subdivision as shown on this map and the same is correct.

Ed. Hoenek  
Surveyor,

Accepted and approved this 8<sup>th</sup> day of May A.D. 1886

J. T. Johnson }  
Earl Hartley } Plat Commissioners.

State of Minnesota }  
County of Ramsey }  
On this 27<sup>th</sup> day of April A.D. 1886 personally appeared before the undersigned - Ed. Hoenek - to me well known and acknowledged that he executed the foregoing certificate as his own free act and deed  
M. F. Propping  
Notary Public,  
Ramsey Co. Minn.

This is to certify that Henry Dehmer and Annie M. Dehmer his wife, proprietors of Lots 1 and 2 of Block 1 of St. Paul North Out Lots, have caused the same to be surveyed and platted and hereafter known as Dehmer's Subdivision of Lots 1 and 2 of Block 1 of St. Paul North Out Lots as shown by this plat and hereby dedicate to the public and for the public use forever, all the streets and alleys as herein indicated.

Witness our hands and seals, this 4<sup>th</sup> day of May 1886.  
By Appointment  
John Propping  
Notary Public

Henry Dehmer  
Annie M. Dehmer

STATE OF MINNESOTA, ss.  
County of Ramsey, ss.  
Office of the Register of Deeds.  
This is to certify that the within instrument was filed for Record in this Office, at St. Paul, on the 11<sup>th</sup> day of May, A. D. 1886, at 10 o'clock A. M., and that the same was recorded in Book No. 2 of Page 18.

State of Minnesota }  
County of Ramsey }  
On this 1<sup>st</sup> day of May A.D. 1886, personally came before me, the undersigned Henry Dehmer and Annie M. Dehmer, his wife, to me well known and they acknowledged that they executed the foregoing certificate for the uses and purposes therein expressed

M. F. Propping  
Notary Public  
Ramsey County, Minnesota

I hereby recommend the acceptance of the within plat by the common council.  
L. W. Randall  
City Engineer.

Accepted by the common council of the city of St. Paul on the 15<sup>th</sup> day of May 1886.  
City Clerk.

Taxes paid June 17 1886.  
James O'Brien  
County Auditor, Ramsey Co.  
Assessments.

City Treasurer, St. Paul.

CITY TREASURER'S OFFICE  
ST. PAUL, MINN.  
JUN 17 1886  
ASSESSMENTS PAID  
CITY TREAS.

OFFICE OF  
COUNTY TREASURER,  
ST. PAUL, MINN.  
JUN 17 1886  
1885 TAX PAID.  
W. E. Boulton