

SANDRA PARK

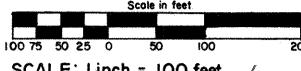

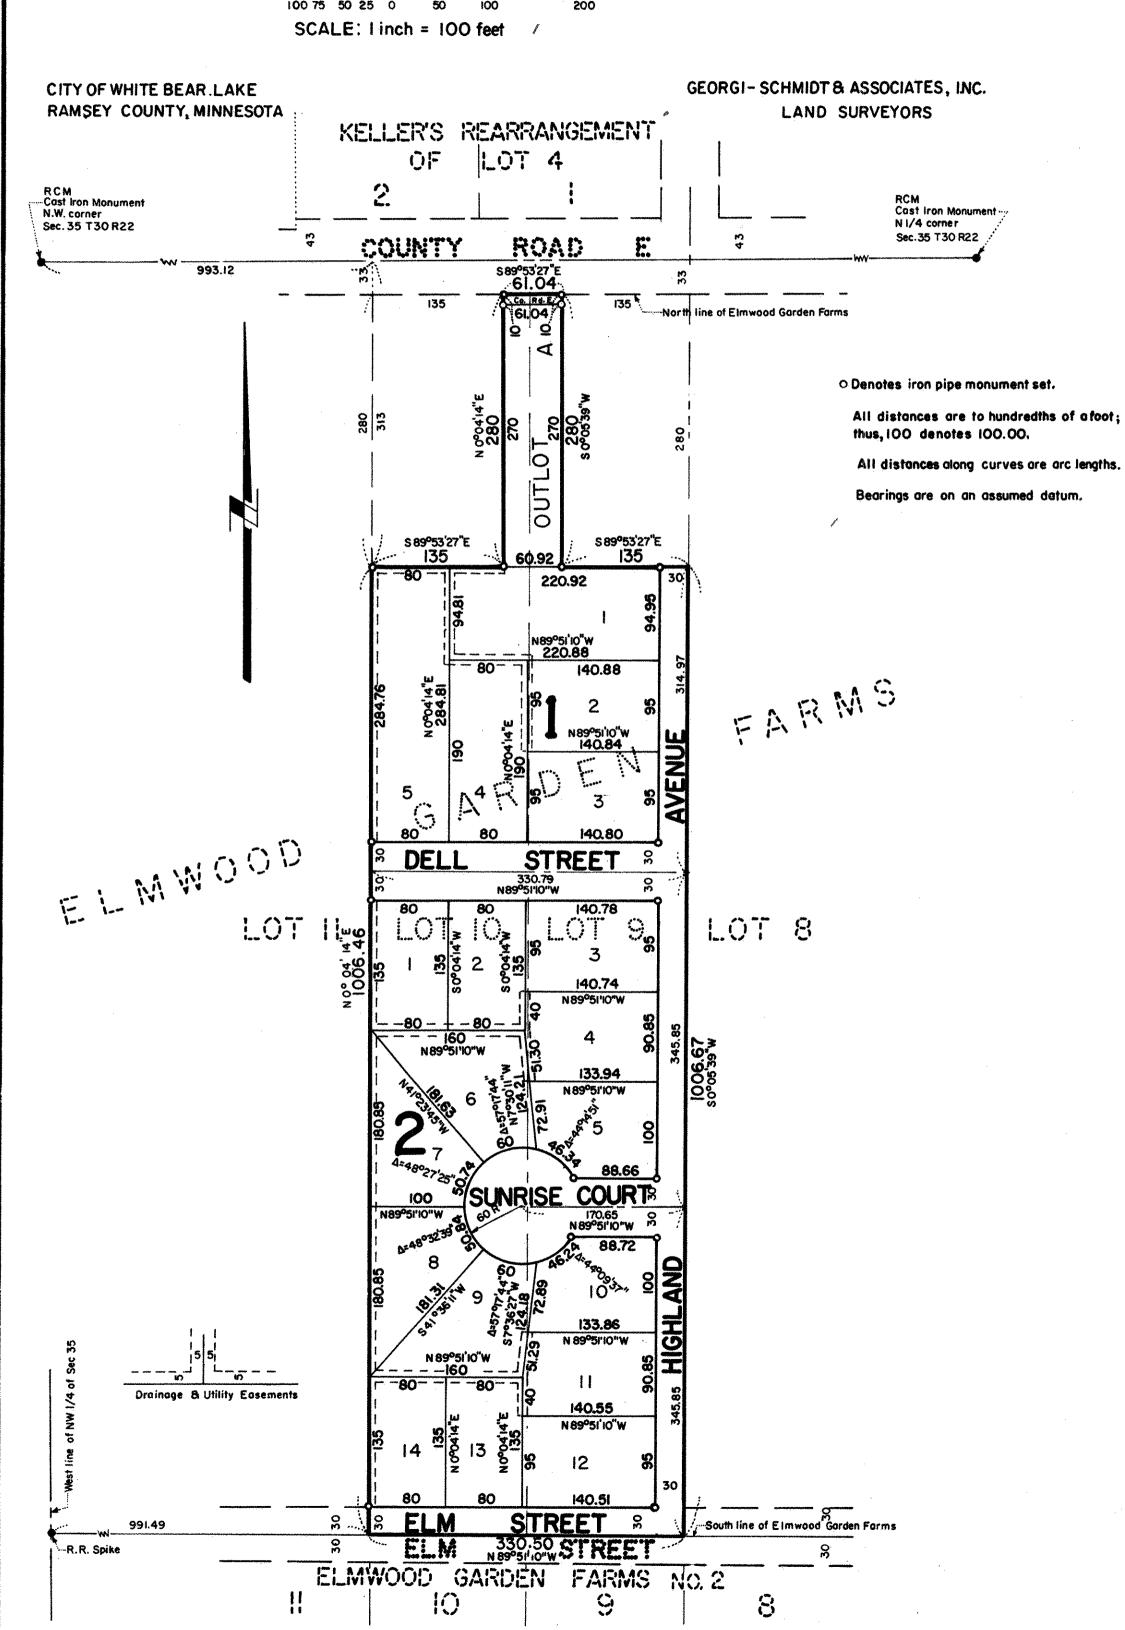

Know All Persons By These Presents that:
Sunrise Builders, Inc., A Minnesota corporation, owner
of the following described property situated in the City of White Bear Lake, Ramsey County, Minnesota:
Lot 9, except the East 135 feet of the North 280 feet thereof, and Lot 10, except the West 135 feet of the North 280 feet thereof, Elmwood Garden Farms.
Have caused the same to be surveyed, platted and known as SANDRA PARK and do hereby dedicate to the public for public use forever the court, avenue, streets, road, and utility and drainage easements as shown on the plat.
Have hereunto set our hands and seal this 24 day of January, 1979.
Signed: Sunrise Builders, Inc.
Orville L. Eriksen its President Chester F. Bogusky its Secretary-Treasurer Chester F. Bogusky
STATE OF MINNESOTA) S S COUNTY OF RAMSEY) S S The foregoing instrument was acknowledged before me this 2 4 day of January ,1977 by Orville L. Eriksen its President and by Chester F. Bogusky its Secretary-Treasurer of Sunrise Builders, Inc., a Minnesota Corporation, on behalf of the corporation.
THOMAS J. MOORE Notary Public, Ramsey Co. um. MY COMMISSION EXPIRES November 18, 1980 THOMAS J. MOORE Notary Public, Ramsey County, Minnesota My Commission Expires // - 18 - 80
I, Donald W. Schmidt, hereby certify that I have surveyed and platted the property described in the dedication of this plat as SANDRA PARK; that this plat is a correct representation of said survey; that all distances are correctly shown on the plat; that all monuments have been correctly placed in the ground as shown; that the outside boundary lines are correctly designated on the plat; and there are no wet lands, easements, or public highways other than as shown thereon.
Registered Land Surveyor Minnesota Registration No. 10459
STATE OF MINNESOTA) S S COUNTY OF RAMSEY) S S The Surveyor's certificate was subscribed and sworn to before me, a Notary Public, this 2nd day of January 1979.
Notary Public, Ramsey County, Minnesota My Commission Expires Notary Public - Manager - Notary -
Approved and accepted by the City Council of the City of White Bear Lake, Minnesota, this 13th day of February ,1979. Robert J. Ham. Clerk Clerk
No delinquent taxes and transfer entered this 13 dday of March,1972.
Low McKenna Director By Odwy Deputy
Department of Property Taxation Pursuant to Chapter 7, Minnesota Laws of 1976, this plat has been approved this 13 day of March, 1979.
F. R. Kvidera Twidera
Acting Ramsey County Surveyor
Registrar of Titles, County of Ramsey, State of Minnesota I hereby certify that this plat of SANDRA PARK was filed in this office this 14th day of 77ARCH ,1979 at 11:40 o'clock A.M. and was filed in Book of Plats, Page as Document No. 672427
Eugene H. Gibbons, Registrar of Titles