

F.W.HOYT'S REARRANGEMENT

LOTS 25, 26 AND 27

HALL AND BROWNS ADDITION TO HYDE PARK

SURVEYED BY

Chas. A. Forbes, C.E. 356 Jackson St.

STATE OF MINNESOTA,) ss,
County of Ramsey.

Office of the Register of Deeds.

This is to certify that the within instrument was filed for Record in this office, at St. Paul, on the 28th day of August, A. D. 1886, at 9.45 A.M., and that the same was duly recorded in Book 193, of P.L.C.'s, page 27.

R.C. Wiley
Register of Deeds

This plat document is an UNOFFICIAL copy of a Subdivision Plat or Registered Land Survey and is made available for information purposes only.

To obtain an official copy please contact the Ramsey County Recorder's Office.

RAMSEY COUNTY

I hereby certify to having surveyed and platted the property as described on this map as F. W. Hoyt's Rearrangement of Lots 25, 26 and 27 Hall and Browns addition to Hyde Park, and have placed iron monuments at the corner of each and every block as shown on this map, and the same is correct.

Chas. A. Forbes
Surveyor

State of Minnesota, County of Ramsey, On this 5th day of January, A. D. 1886, personally came before me the undersigned Chas. A. Forbes, to me well known and acknowledged that he executed the foregoing certificate as his own free act and deed.

R. Lewis
Notary Public
Ramsey County Minn.

This is to certify that Fred W. Hoyt, Josie E. Hoyt his wife and George H. Cray and Mary A. Cray his wife, proprietors of the following described property being Lots 25, 26 and 27 Hall and Browns addition to Hyde Park, have caused the same to be surveyed and platted and hereafter known as F. W. Hoyt's Rearrangement of Lots 25, 26 and 27 Hall and Browns addition to Hyde Park, as shown by this plat, and dedicate to the public and for the public use for ever, all the streets, alleys, parks and boulevards as herein indicated. Witness our hands and seals this 5th day of January, 1886.

Homer H. Hoyt
Robert L. Boegrove

Fred W. Hoyt
Josie E. Hoyt
George H. Cray
Mary A. Cray

State of Minnesota, County of Goodhue, On this 5th day of January, A. D. 1886, personally came before me the undersigned Fred W. Hoyt, Josie E. Hoyt his wife and George H. Cray and Mary A. Cray his wife to me well known and acknowledged that they executed the foregoing certificate as their own free act and deed.

J. C. Michael
Notary Public
Goodhue County Minn.

This is to certify that the undersigned owner of Lot 36 Hall and Browns addition to Hyde Park, part of which is shown on this Plat, do hereby dedicate to the Public and for the public use for ever all the streets, avenues, alleys, parks and boulevards as herein indicated and as shown by above plat. Witness our hands and seals this _____ day of _____ A. D. 1886.

State of Minnesota, County of Ramsey, On this _____ day of _____ A. D. 1886, personally came before me the undersigned _____ to me well known and acknowledged that _____ executed the foregoing certificate for the uses and purposes therein expressed.

Notary Public
Ramsey County Minn.

J. P. Holman
Jas. Farley


Plat Commissioners
L. W. Randall

City Engineer
1886
Wm. J. ...
City Clerk

CITY TREASURER'S OFFICE
ST. PAUL, MINN.
AUG 28 1886
ASSESSMENTS PAID

Accepted and approved this Seventeenth day of July, A. D. 1886.

Accepted by the Common Council of the City of St. Paul on the 3rd day of August, 1886.

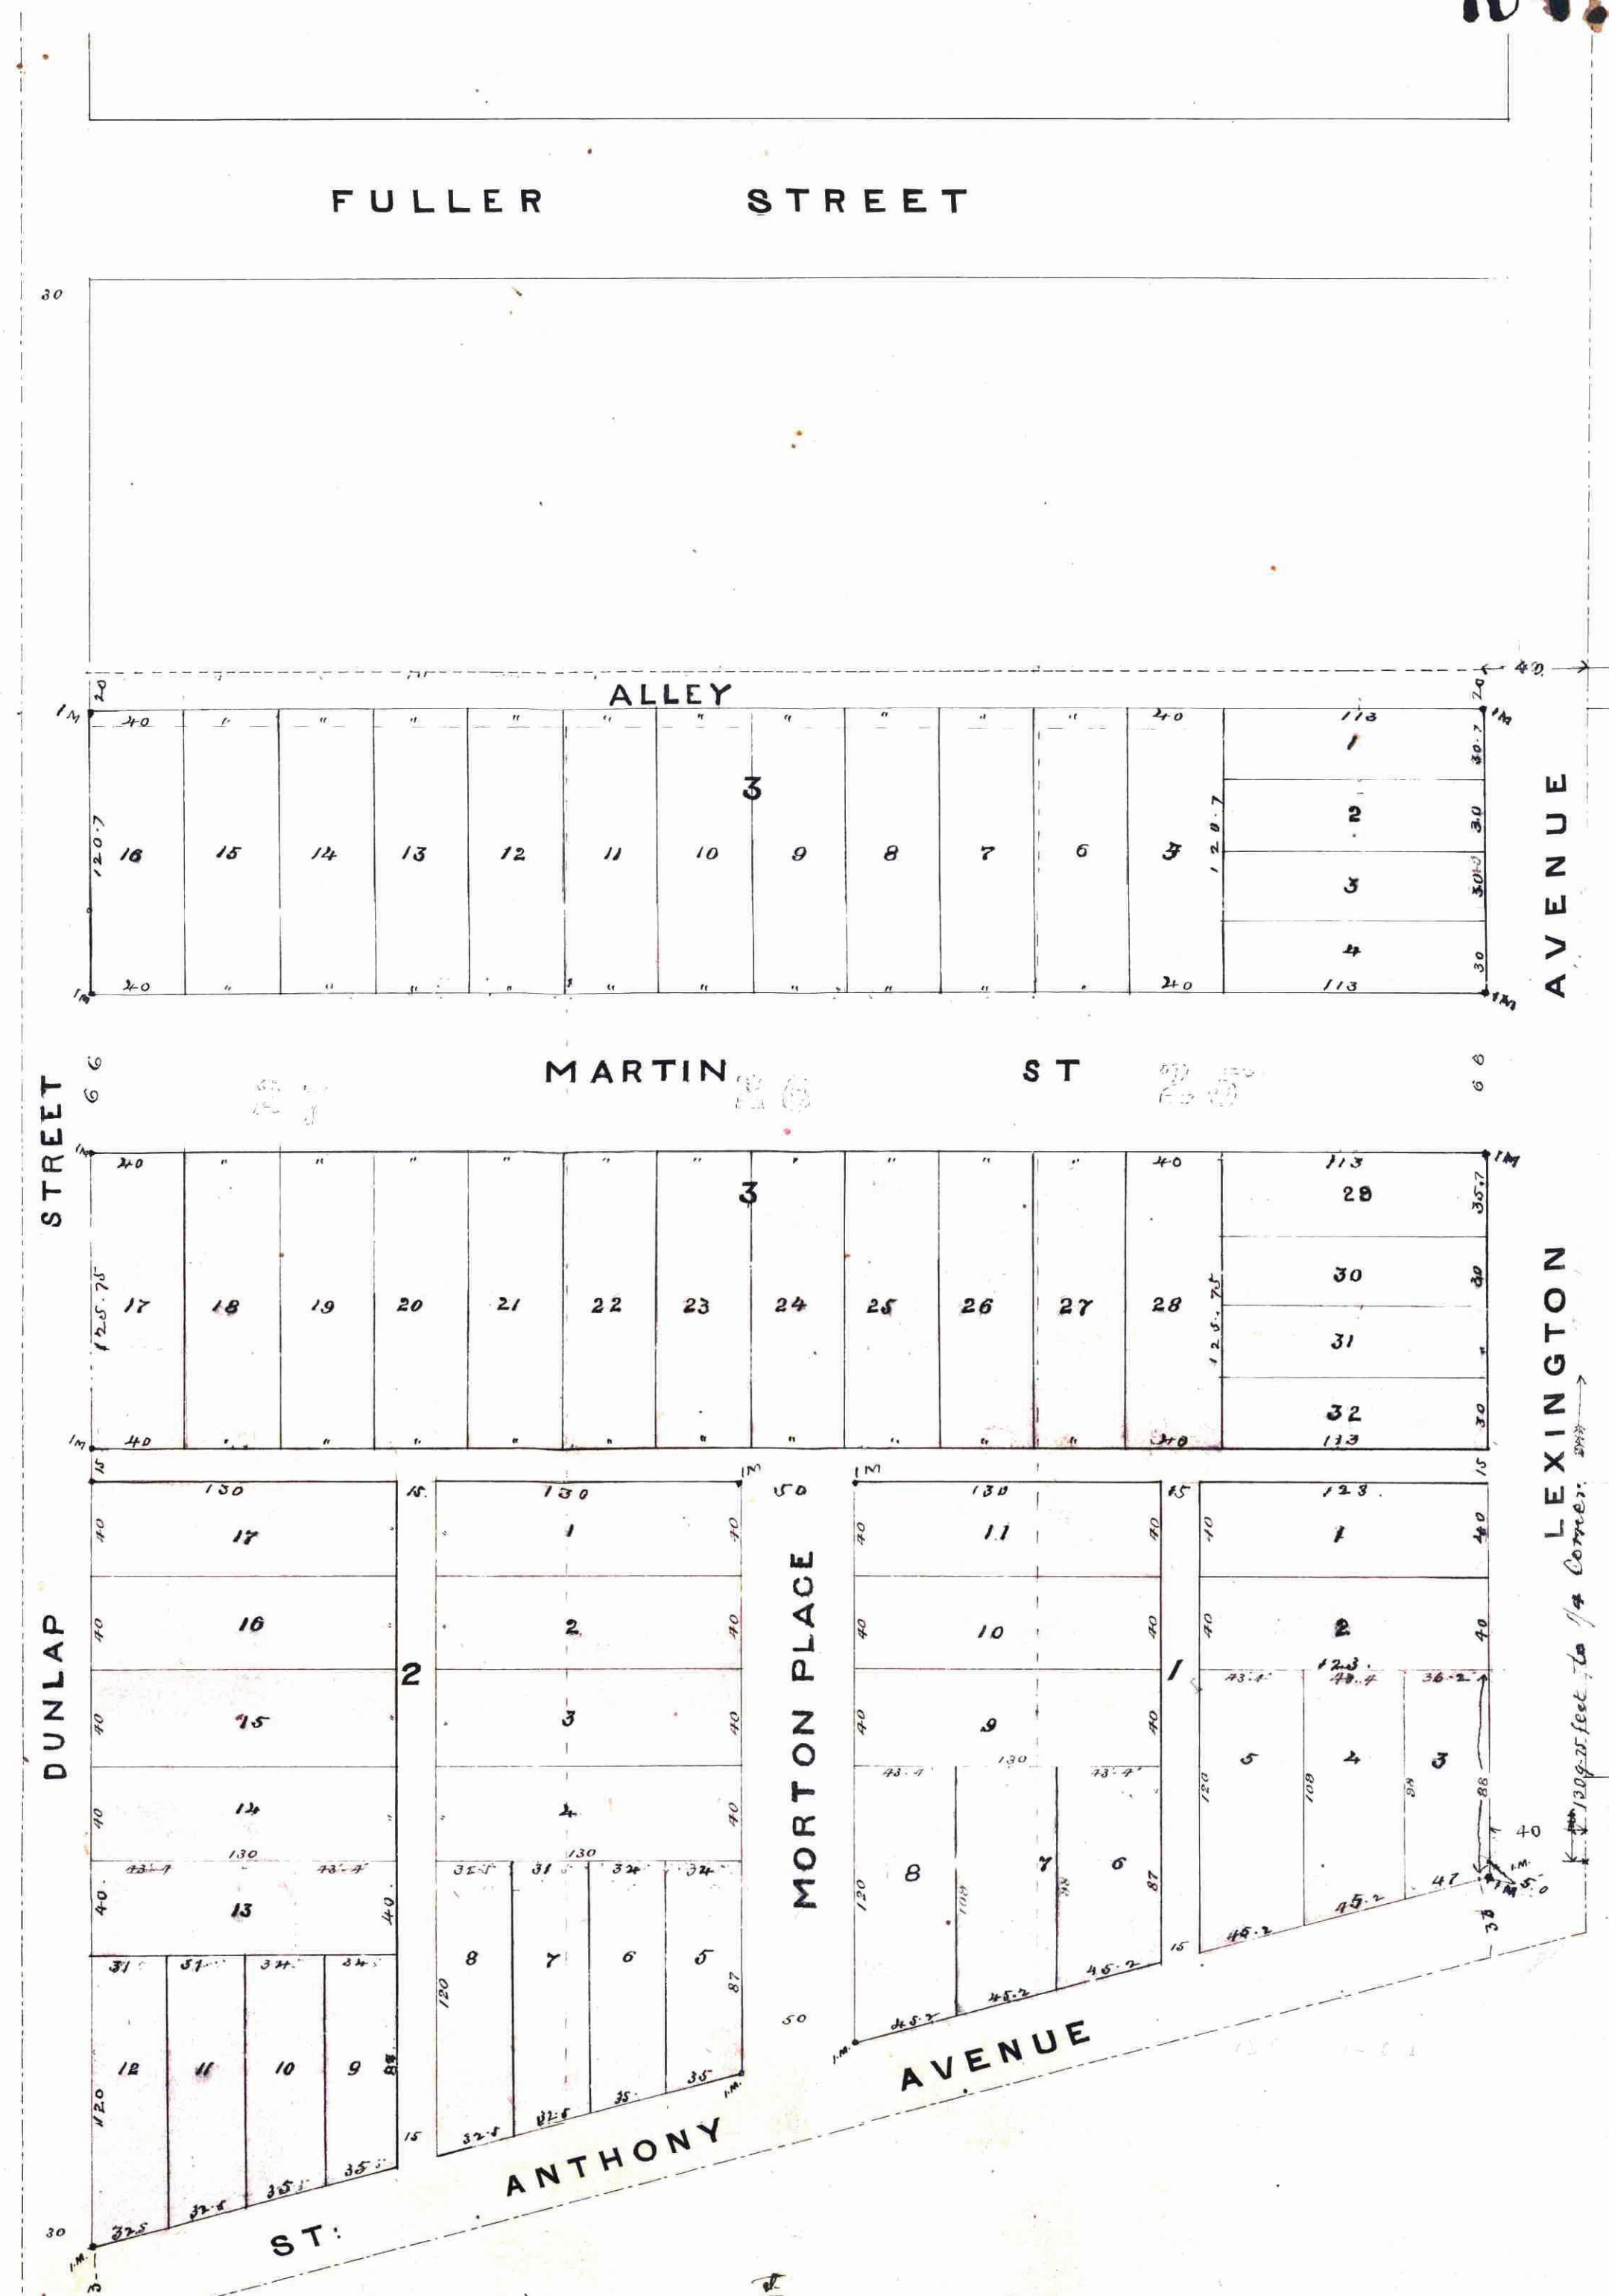

OFFICE OF
COUNTY TREASURER,
ST. PAUL, MINN.
AUG 27 1886
1886 TAX PAID
W. B. ...
County Treasurer

Taxes paid August 28, 1886

James O'Brien
County Auditor
Ramsey County Minn.
Oliver Deputy
City Treasurer
St. Paul

27/1