

STONY LAKE ADDITION

Bearings are on an assumed datum

o Indicates iron monument

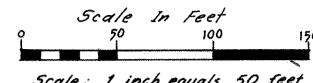

Scale: 1 inch equals 50 feet

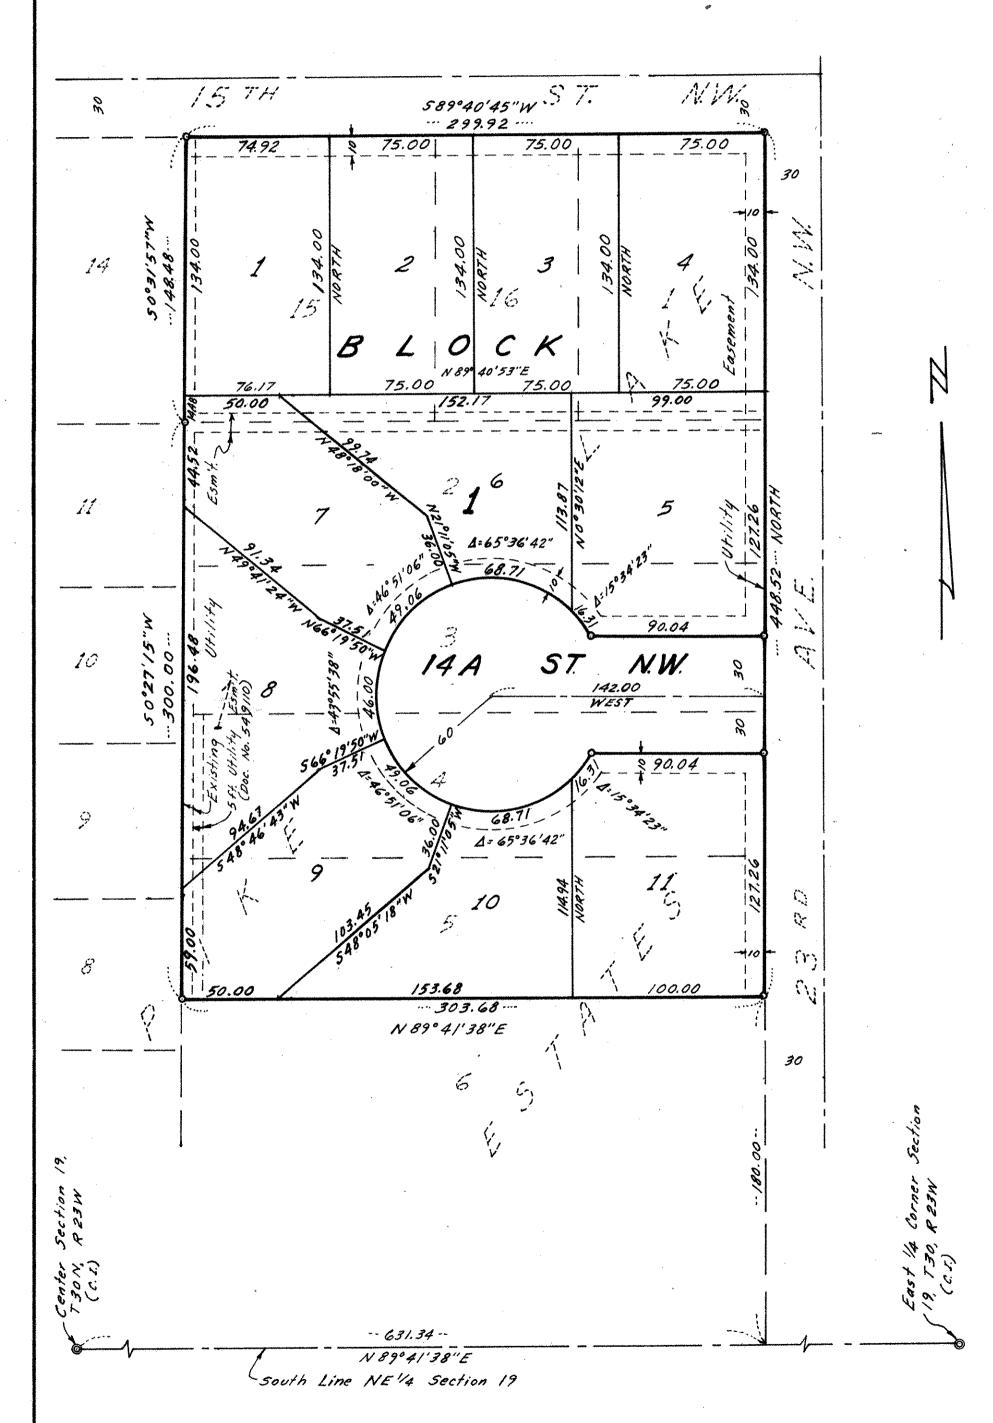

Know All Persons By These Presents that R.C.E. Corporation, a Minnesota corporation, owner of the following described property situated in the City of New Brighton, Ramsey County, Minnesota:

Lots 1, 2, 3, 4, 5, 15, and 16, Block 1, PIKE LAKE ESTATES

Has caused the same to be surveyed, platted and known as STONY LAKE ADDITION and do hereby dedicate to the public for public use forever the street and utility easement as shown on the plat.

In witness whereof said R.C.E. Corporation has caused these presents to be signed by its proper officer this Z4day of OCTOBER 1978.

_R. C. Ernst, President

STATE OF MINNESOTA COUNTY OF RAMSEY

The foregoing instrument was acknowledged before me this $\frac{24^{\circ}}{\text{day}}$ of $\frac{\text{OC10BER}}{\text{OC10BER}}$ 1978 by R. C. Ernst, President of R.C.E. Corporation, a Minnesota corporation, on behalf of the corporation.

Notary Public, <u>RAMSEY</u> County, Minnesota My commission expires <u>DEC 7,1978</u>

I, Ronald F. Meyer, hereby certify that I have surveyed and platted the property described in the dedication of this plat as STONY LAKE ADDITION; that this plat is a correct representation of said survey; that all distances are correctly shown on the plat; that all monuments have been correctly placed in the ground as shown; that the outside boundary lines are correctly designated on the plat; and there are no wet lands, or public highways other than as shown thereon.

Minnesota Registration No. 9051

STATE OF MINNESOTA) COUNTY OF RAMSEY) SS

The Surveyor's certificate was subscribed and sworn to before me, a Notary Public, this 7th day of NOVEMBER ,1978.

Notary Public, RAMSEX County, Minnesota My commission expires 5-4-198/

Approved and accepted by the City Council of the City of New Brighton, Minnesota, this 24 day of October, 1978.

No delinquent taxes and transfer entered this 27th day of april , 1979.

Department of Property Taxation

Registrar of Titles, County of Ramsey, State of Minnesota

I hereby certify that this plat of STONY LAKE ADDITION was filed in this office this 30th day of APRIL 1979 at 9:/0 o'clock A . M. and was filed in Book 31 of Plats, page 18 , as Document No. 674290 (correns).

Eugene H. Gibbons Registrar of Titles

pursuant to Chapter 7, Minnesota Laws of 1976 this plat has been approved this 30 7 day of March 1979.

Acting Ramsey County Surveyor

RONALD F. MEYER

MOTARY PUBLIC - MINNESOTA RAMSEY COUNTY

LAND SURVEYING

ENGINEERING

MINNESOTA

ST. PAUL