


KUHL'S 2ND ADDITION TO ST. PAUL.

BIRMINGHAM PARK

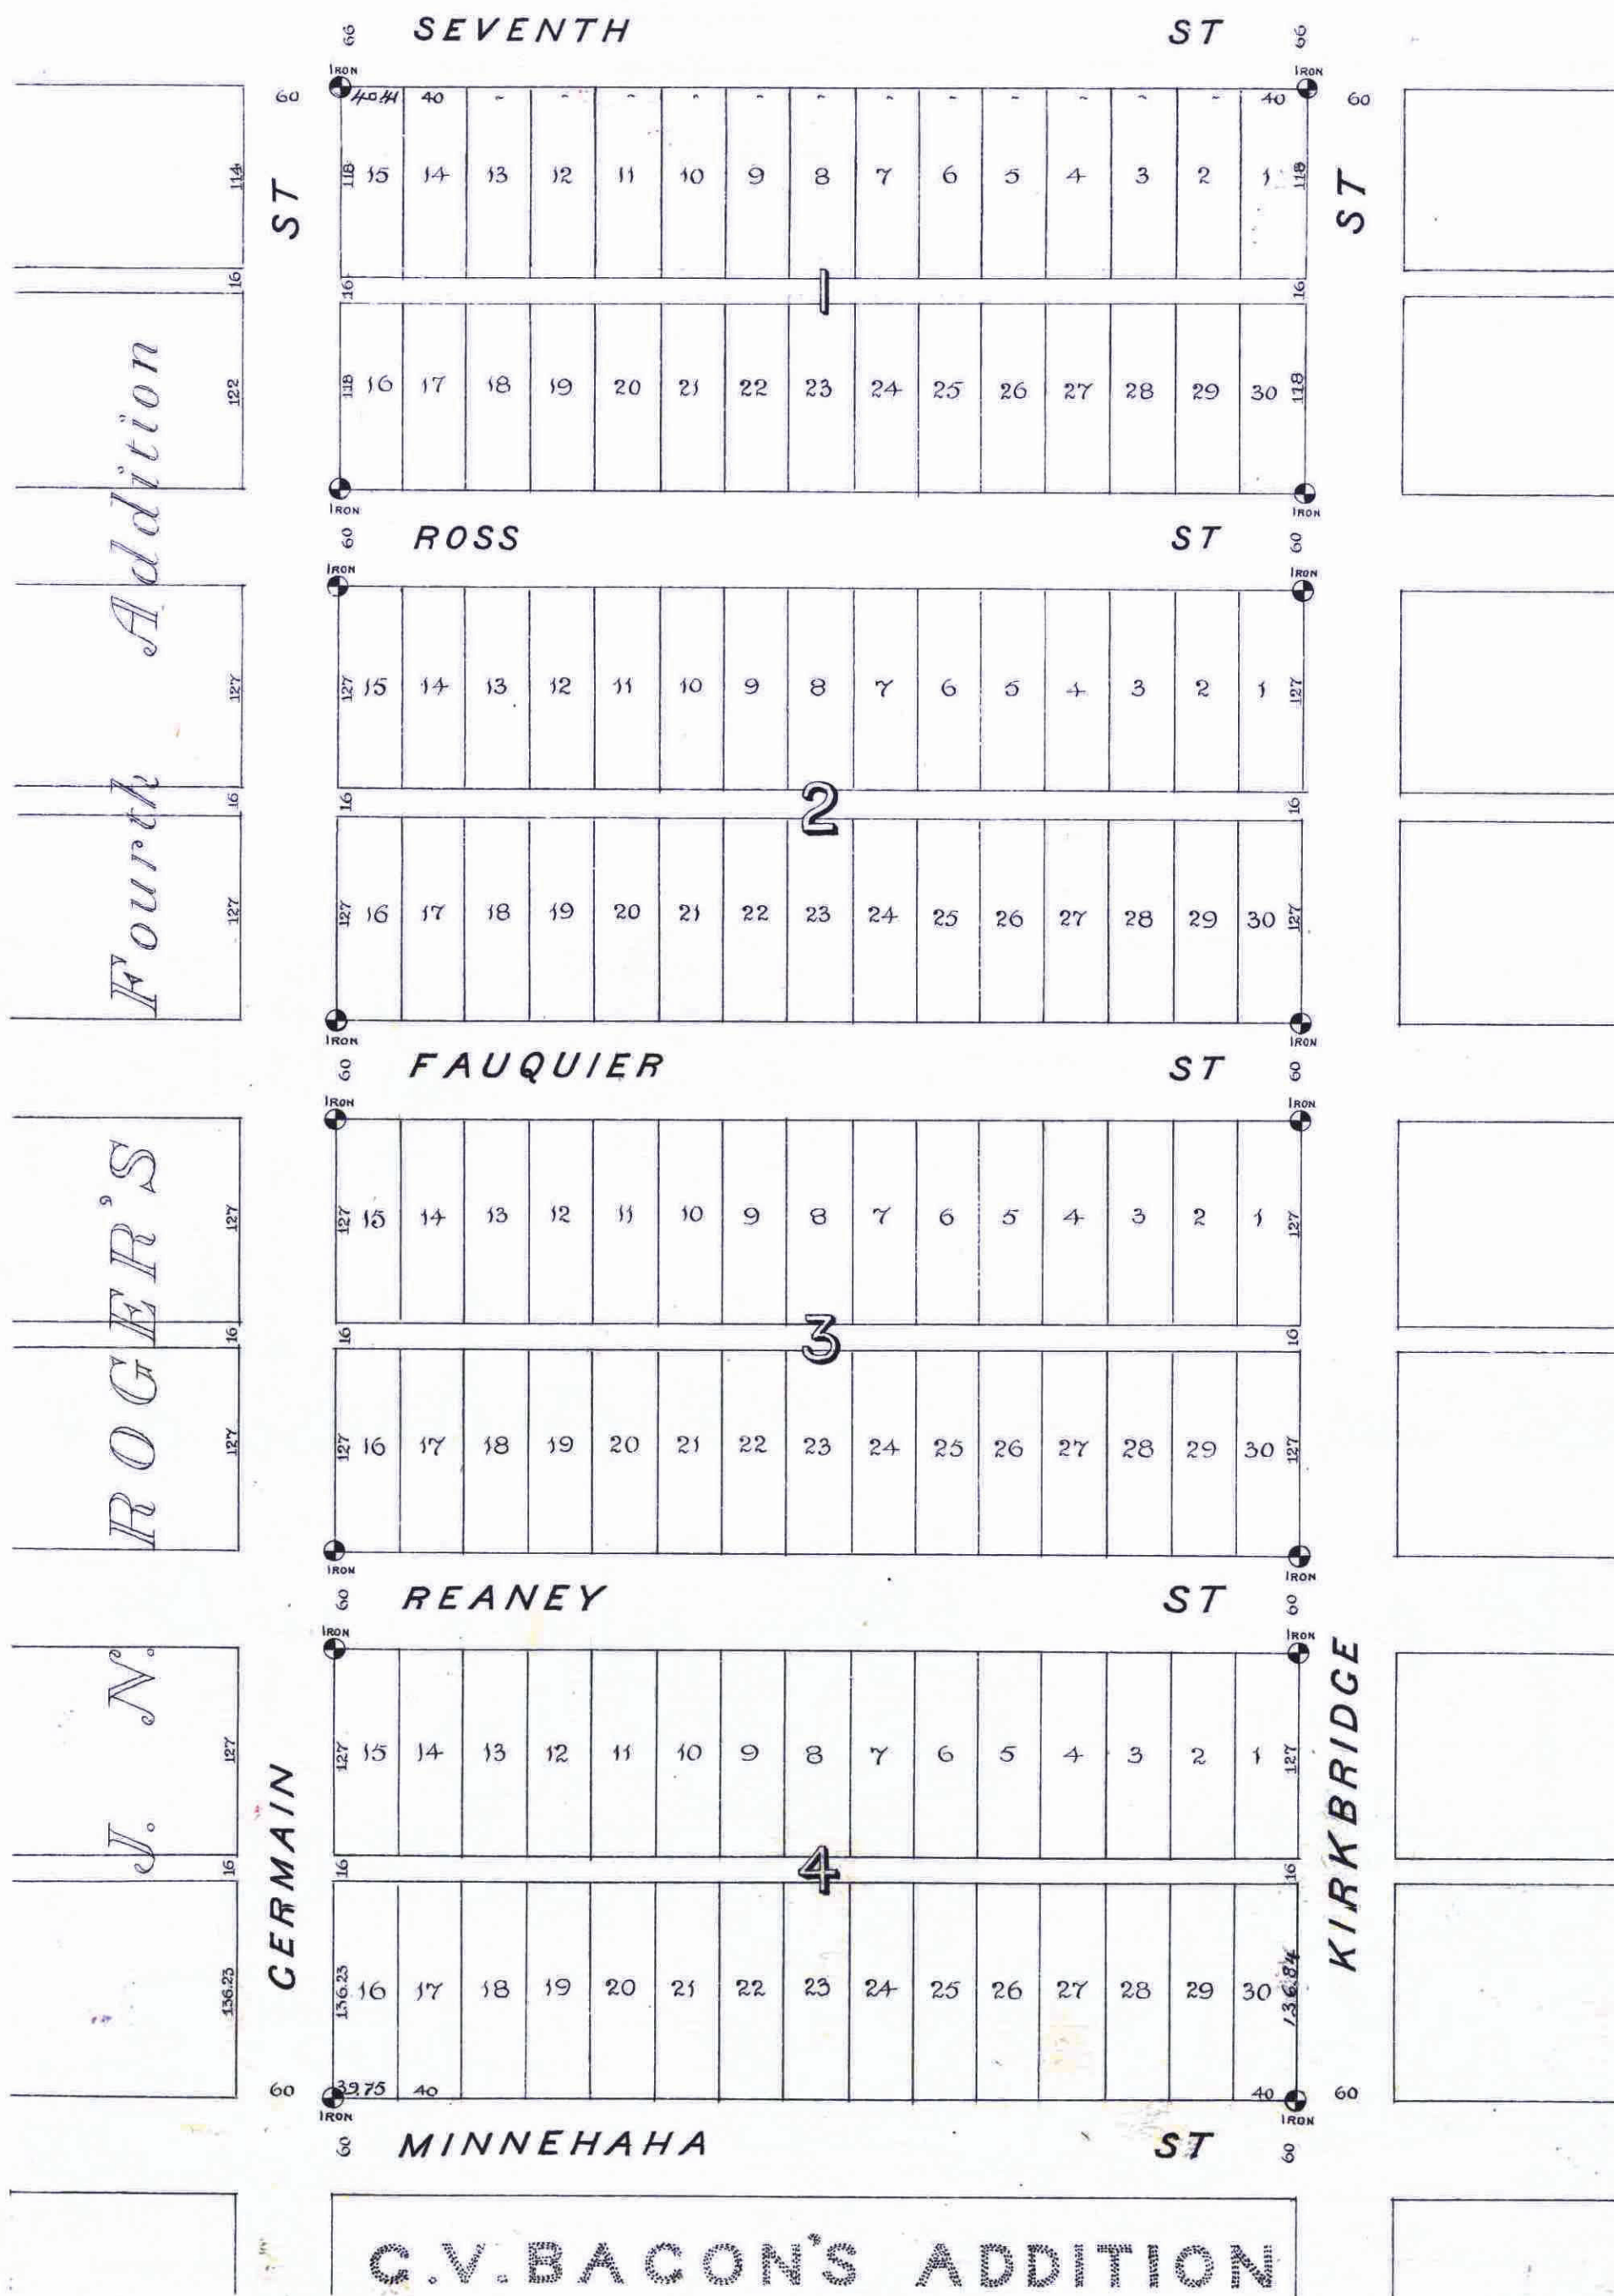

Fourth Addition

ROGERS

J. N.

CERMINE

KIRKBRIDGE

This plat document is an UNOFFICIAL copy of a Subdivision Plat or Registered Land Survey and is made available for information purposes only.

To obtain an official copy please contact the Ramsey County Recorder's Office.



18.

We hereby certify to having surveyed and platted the property as described on this map as KUHL'S 2ND ADDITION TO ST. PAUL, and have placed iron monuments at the corners of each and every block as shown on this map, and the same is correct.

C. Brinckerhoff & Phillips Surveyors

STATE OF MINNESOTA } On this 14th day of October, A.D. 1886, personally appeared before the undersigned, C. Brinckerhoff and County of RAMSEY } H.L. Phillips to me well known, and acknowledged that they executed the foregoing certificate as their own free will and deed.

Henry Adams Notary Public Ramsey County Minn.

This is to certify that Bernhard Kuhl and Marie Kuhl proprietors of the E 1/2 of the SE 1/4 of the SE 1/4 of Sec. 27 T. 29 R. 22, have caused the same to be surveyed and platted and hereafter known as KUHL'S 2ND ADDITION TO ST. PAUL, as shown by this plat, and hereby dedicate to the public and for the public use forever, all the streets and alleys as herein indicated.

In presence of *Frederick Damer* and *E. Regenthal* *Bernhard Kuhl* *Marie Kuhl*

STATE OF MINNESOTA } On this 9th day of October, A.D. 1886, personally came before me the undersigned Bernhard Kuhl, County of RAMSEY } and Marie Kuhl his wife, to me well known, and they acknowledged that they executed the foregoing certificate for the uses and purposes therein expressed.

Frederick Damer Notary Public Ramsey County Minn.

Accepted and approved this 9th day of October, A.D. 1886

J.P. F. ... *Ed. Starkey* Plat Commissioners

I hereby recommend the acceptance of the within plat by the common council

L. W. Rendell City Engineer

Accepted by the common council of the city of St. Paul on the 14th day of October, A.D. 1886

James O'Brien City Clerk

Taxes paid Oct 25th 1886

James O'Brien County Auditor Ramsey County Minn.

Assessments

Johnston City Treasurer St. Paul.

STATE OF MINNESOTA, ss. County of Ramsey, ss. Office of the Register of Deeds. This is to certify that the within instrument was filed for Record in this Office, at St. Paul, on the 25th day of October, A. D. 1886 at 9.15 o'clock A.M., and that the same was duly recorded in Book 164 of P.L.S. page 115.

R.C. Tiedley Register of Deeds

CITY TREASURER'S OFFICE ST. PAUL, MINN. OCT 23 1886 ASSESSMENTS PAID *Hepler* CITY TREAS.

Aichel