


PRINCE AND DESNOYER'S REARRANGEMENT

OF
PART OF BLOCK 3 JOEL WHITNEY'S ADDITION AND THAT
STRIP OF LAND LYING BETWEEN BLOCK 3 AND JACKSON ST

ST PAUL MINN

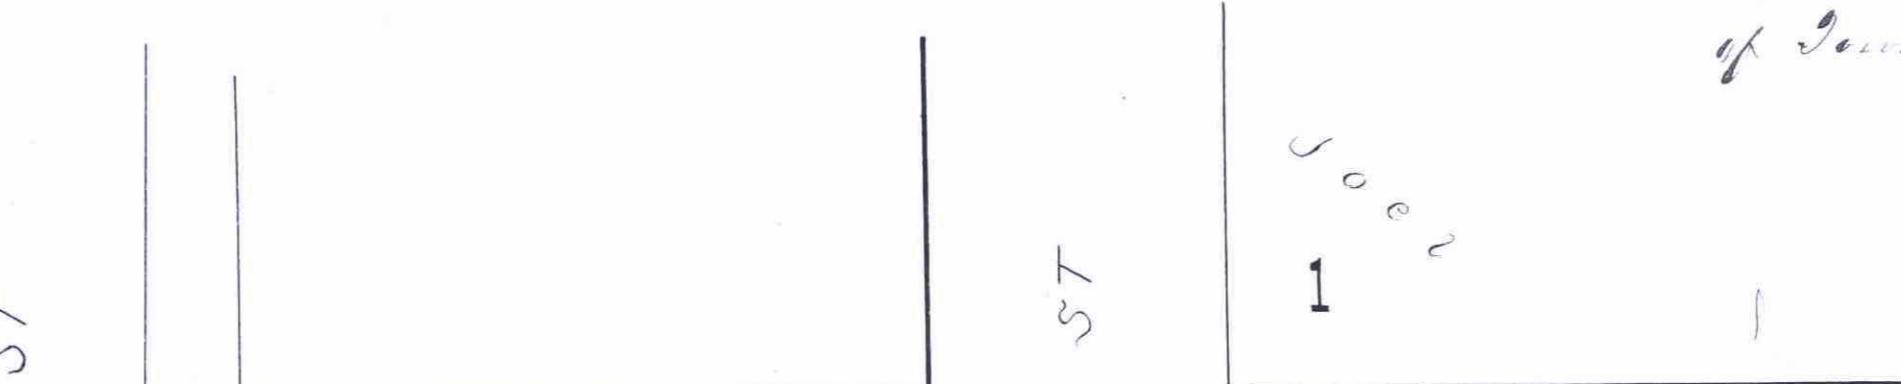


PEARL

72.07	1	72.07	12.25
22.00	2	22.00	12.25
22.00	3	24	12.25
22.00	4	23	12.25
22.00	5	22	12.25
22.00	6	21	12.25
22.00	7	20	12.25
22.00	8	19	12.25
22.00	9	18	12.25
22.00	10	17	12.25
22.00	11	16	12.25
22.00	12	15	12.25
22.00	13	14	12.25
22.00	14	13	12.25
22.00	15	12	12.25
22.00	16	11	12.25
22.00	17	10	12.25
22.00	18	9	12.25
22.00	19	8	12.25
22.00	20	7	12.25
22.00	21	6	12.25
22.00	22	5	12.25
22.00	23	4	12.25
22.00	24	3	12.25
22.00	25	2	12.25
22.00	26	1	12.25
22.00	27		12.25

JACKSON

TEMPERANCE

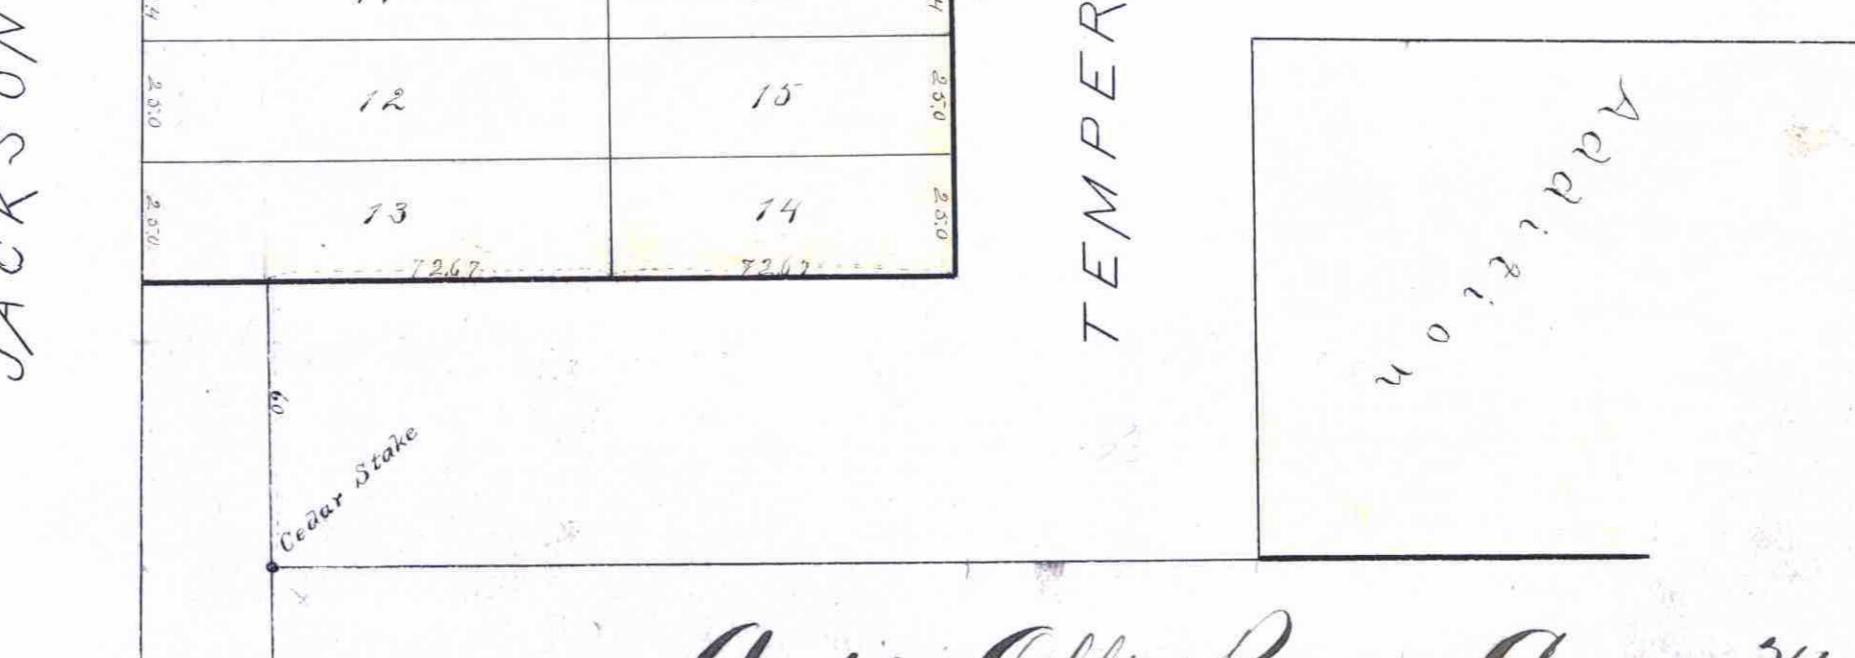

Auditors Office Ramsey County Minn.
Saint Paul Nov 2nd 1876.

Tax paid & transfer made this day.

J. O. Oliver, S. L. Davis
County Auditor

I hereby certify that this is a correct plat of
John S. Prince and Stephen Desnoyer's Rearrangement of
Block 3 of Joel Whitney's Addition to Saint Paul, also
that strip of land situated between said Block 3 and
the east line of Jackson Street is represented on
the diagrams

Saint Paul December 16th 1876

D.W. Willman
City Engineer

State of Minnesota } ss
County of Ramsey }

filed for record in
in this office on the 2nd day
of Nov 1876 at 10²⁰ o'clock AM,
and duly recorded in Book H
of Deeds Plat on page 19.

Alex Johnston
Register of Deeds
by John C. Dennerly, Deputy

State of Minnesota } ss
County of Ramsey }

We John S. Prince
owner of that part of Lot 7 south of Pearl
street, except the easterly 72 $\frac{1}{2}$ feet thereof,
also of Lot 8 except the northerly 12 feet of
the easterly 72 $\frac{1}{2}$ feet thereof, also of Lots 9, 10,
and 11 all in Block 3 Joel Whitney's Addition
to Saint Paul and of that certain strip of land
lying between the westerly line of said lots 7, 8,
9, 10 and 11, and the easterly line of Jackson St.
in the City of Saint Paul aforesaid, and
Stephen Desnoyer, owner of Lot 12 in Block 3,
in said Joel Whitney's Addition, and of
that certain strip of land lying between
said lot 12 and the easterly line of Jackson
street - do hereby certify that we have caused
said above described premises to be sub-
divided into lots as represented by annexed
plat to the end that the same may be recorded
according to law.

Witness our hands and seals this
28th day of January 1876,

In presence of John Prince, his seal
Edmund Rice, Stephen Desnoyer, his seal
R.B. Galusha, mark

State of Minnesota } ss
County of Ramsey } I, R.B. Galusha

a Notary Public within and for said county
do hereby certify that on this 28th day of
January 1876 personally came before
me John S. Prince and Stephen Desnoyer
me well known to be the identical persons
described in and who executed the foregoing
certificate and they acknowledged the same
to be their free act and deed.

R.B. Galusha
Notary Public Minn.