


**MILLER'S  
REARRANGEMENT OF  
THE NORTH HALF OF  
BLOCK 59  
WEST SAINT PAUL PROPER.**

STATE OF MINNESOTA, }  
County of Ramsey, }  
OFFICE OF THE REGISTER OF DEEDS.  
This is to certify that the within  
instrument was filed for record  
in this office, at St. Paul, on the  
26th day of August, A. D.  
1885 at 3 o'clock P. M., and  
that the same was duly recorded  
in Book 5 of  
pages 121-122  
By *J. B. Hawley*  
Register of Deeds.

This plat document  
is an UNOFFICIAL  
copy of a  
Subdivision Plat or  
Registered Land Survey  
and is made available for  
information purposes only.  
To obtain an official copy  
please contact the Ramsey  
County Recorder's Office.

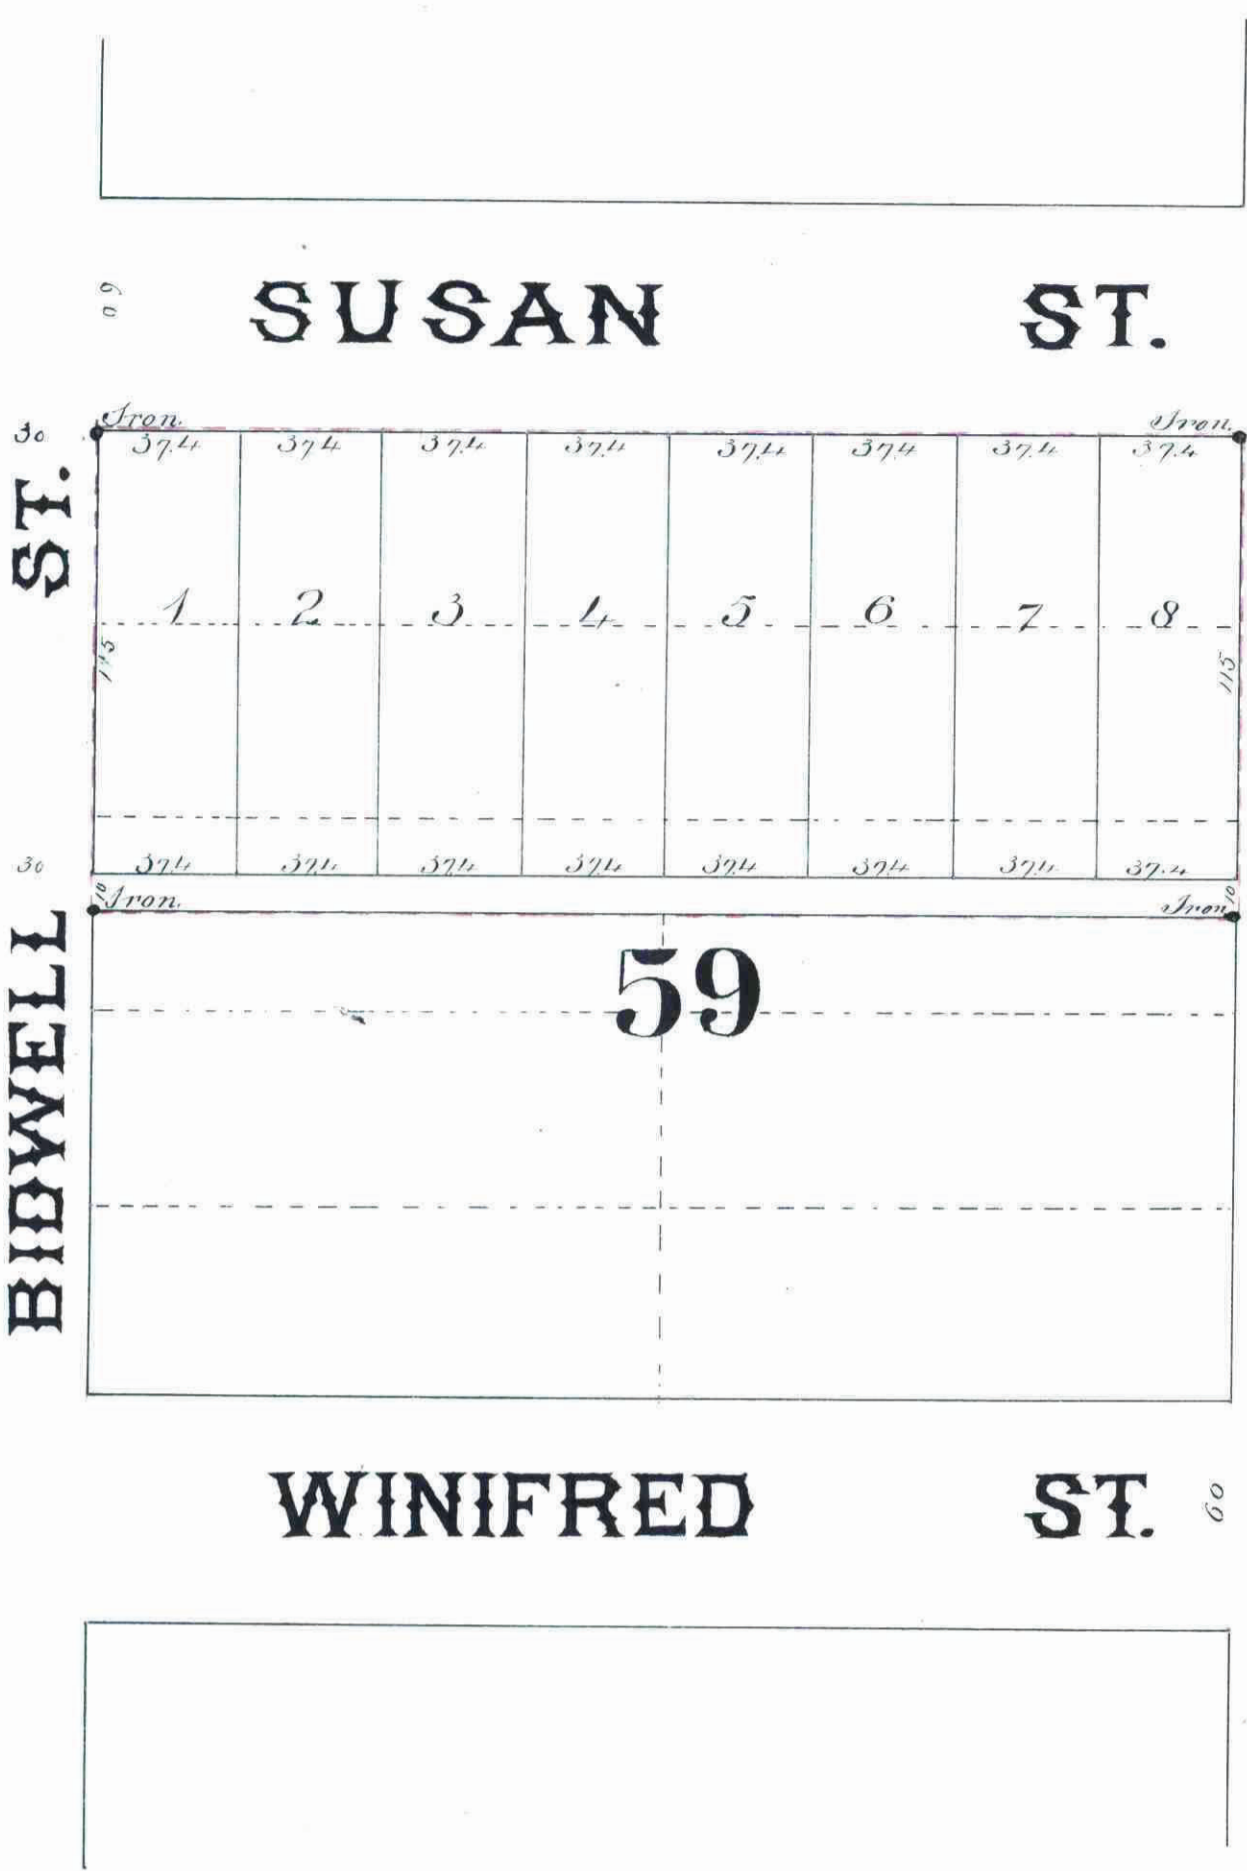

I hereby certify to having surveyed and platted the property  
as described on this map as Millers Rearrangement of the North  
Half of block 59 West Saint Paul Proper, and have placed iron  
monuments at the corners of each and every block as shown on  
this map and the same is correct  
*J. B. Hawley*  
Surveyor

State of Minnesota }  
County of Ramsey } S.S. On this 17th day of August  
A.D. 1885, personally appeared before the undersigned *J. B.  
Hawley*, to me well known and acknowledged that he  
executed the foregoing certificate as his own free act and deed  
*Maurice S. Merriam*  
Notary Public  
Ramsey County

Accepted and approved this 17th day of Augt. A.D. 1885  
*J. S. Tolson* } Plat Commissioners  
*W. H. Key* }

Accepted by the common council of the city of Saint Paul  
on the 17th day of August 1885  
*Wm. H. Key* City Clerk

This is to certify that *Robert S. Wharton* proprietor of North half of Block 59 West Saint Paul Proper being lots  
inclusive of Dawson's rearrangement of said block 59 have caused the same to be surveyed and  
platted, and hereafter known as Millers Rearrangement of the  
North Half of block 59 West Saint Paul Proper, as shown by  
this plat, and hereby dedicate to the public and for the  
public use forever, all the streets, avenues and alleys as  
herein indicated

Witness our hands and seals this 17th day of August 1885  
In presence of  
*Robert S. Wharton* }  
*Mosley & Keough* }  
*Marble & Miller* }  
*Lynn & Miller* }

State of Minnesota }  
County of Ramsey } S.S. On this 17th day of August A.D. 1885  
personally came before me the undersigned *Robert S. Wharton*  
*Marble & Miller* to me well known, and they acknowledged  
that they executed the foregoing certificate for the uses and  
purposes therein expressed  
*Robert S. Wharton*  
Notary Public  
Ramsey County, Minn.

I hereby recommend the acceptance of the within plat  
by the common council  
*L. W. Burton*  
City Engineer

AUG 25 1885  
CITY TREAS.

CITY TREASURER'S OFFICE  
ST. PAUL, MINN.  
AUG 25 1885  
ASSESSMENTS PAID  
*W. E. Burton*  
CITY TREAS.

1884 TAX PAID  
*W. E. Burton*  
County Treasurer

*Jacques paid au  
travaux entrepris auquet  
le 16/885 Jacques Olivier  
Comptable Auditeur  
C. F. L. Du*