
PARKWOOD

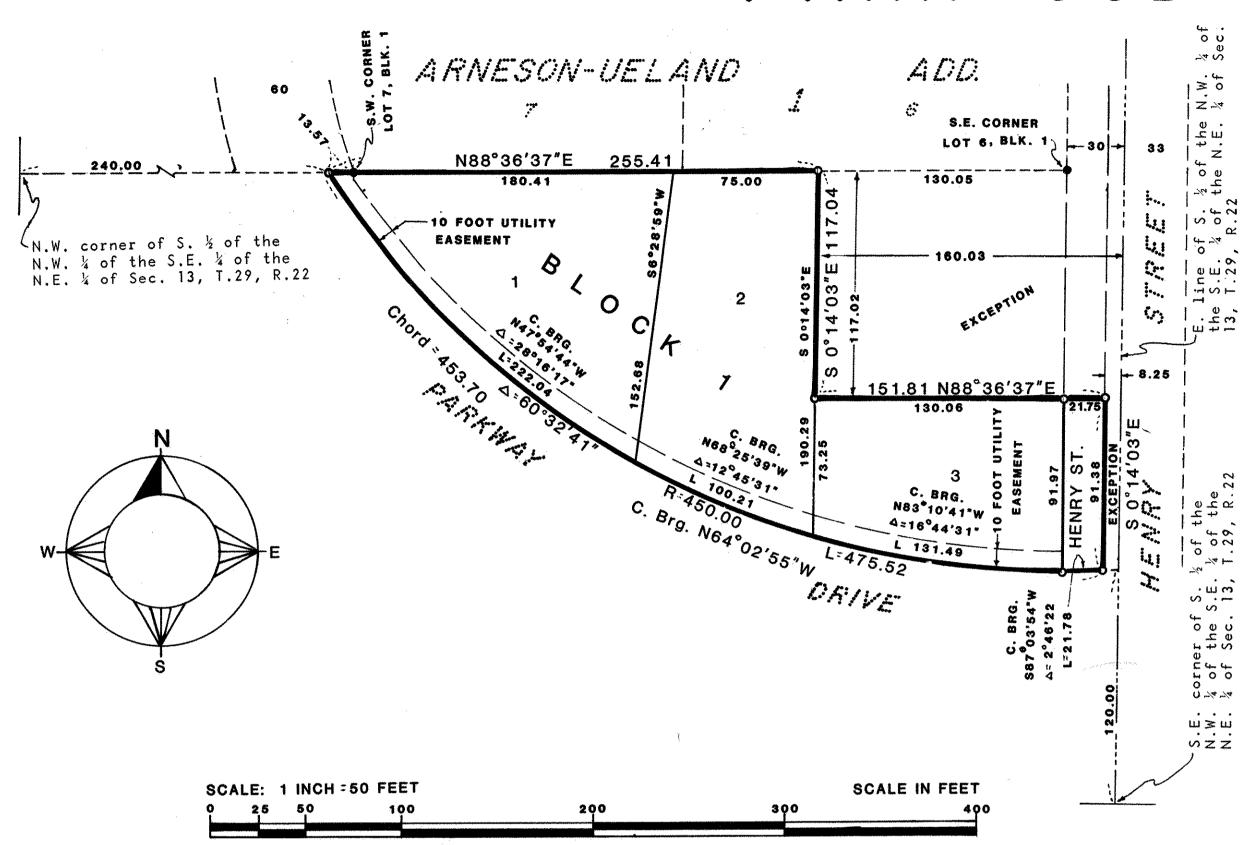

O INDICATES IRON AND PLUG IDENTIFIED BY NO. 4840

• INDICATES IRON FOUND

ALL BEARINGS ARE ON AN ASSUMED DATUM

Approved and accepted by the City Council of the day of <u>August</u> , 19 <u>80</u> . Mayor	City of North St. Paul, Minnesota, this 1874	
No delinquent taxes and transfer entered this	9th day of March, 1981.	
	Law McKenna Department of Property Taxation	Director
	By Bones	Deputy

I hereby certify	les, County of Ram that this plat of	PARKWOOD ADD	ITION was fi	led in this	s office t	his <u>16</u>		day d
MARCH	19 M at 3:40	_o'clock _ <i></i> _	M, and was	filed in	Book	/2	of Plats	, Page
2.0	, as Document No.	705061	. •					
	•		manius					
	•		Eugene H.	Gibbons,	Registrar	of Titles		
					•			

ADDITION

Know All Persons By These Presents that Leo Enterprises, a partnership, consisting of John E. Boland, T. Geron Bell and William T. Wallrich, owner of the following described property situated in the City of North St. Paul, Ramsey County, Minnesota:

The South ½ of the Northwest quarter of the Southeast quarter of the Northeast quarter of Section 13 falling North and Easterly of a 450 foot radius curve the said curve is described as follows: A curve with a radius of 450 feet, tangent of 450 feet, delta of 90 degrees and a degree of curvature of 12.73 degrees, beginning at the North property line of said parcel, thence said curve goes to the left in a Southerly and Easterly direction which intersects with the North line of said South ½ of the Northwest quarter of the Southeast quarter of the Northeast quarter of Section 13 a distance of 240 feet East of the West line and intersects with the East line a distance of 120 feet North of the South line of the South ½ of the Northwest quarter of the Southeast quarter of the Northeast quarter of Section 13, Township 29, Range 22, excepting therefrom the following described parcel, namely: a strip of land eight and one-quarter feet wide, running North and South along the Easterly boundary of South ½ of the Northwest quarter of the Southeast quarter of the Northeast quarter of Section 13, Township 29, Range 22, and except the East 160.03 feet of the Northeast quarter of Section 13, Township 29, Range 22.

Has caused the same to be surveyed and platted and known as PARKWOOD ADDITION and does hereby dedicate to the public for public use forever the Street and Utility Easement as shown on the plat.

Jame Bell	, a partner	
State of Minnesota County of Ramsey The foregoing instrument was	S S acknowledged before me this da , a partner on behalf of Leo Enterprise	y of November .
10 , by 1. (FERM BELL	Joseph M. ar Joseph M. Duchmein Buchmeiar Notary Public, Ramsey My Commission Expires	
		* State 2.
dication of this plat as PARKWO at all distances are correctly ound as shown; that the outside	rtify that I have surveyed and platted the prop OOD ADDITION, that this plat is a correct repression on the plat; that all monuments have been boundary lines are correctly designated on the ighways other than as shown thereon.	esentation of said survey, en correctly placed in the
dication of this plat as PARKWO at all distances are correctly bund as shown; that the outside t lands, easements or public his part of the correct of the c	OOD ADDITION, that this plat is a correct representation on the plat; that all monuments have been been boundary lines are correctly designated on the ighways other than as shown thereon.	esentation of said survey, en correctly placed in the
dication of this plat as PARKWO at all distances are correctly bund as shown; that the outside t lands, easements or public his part of the standard of the st	OOD ADDITION, that this plat is a correct representation on the plat; that all monuments have been been boundary lines are correctly designated on the ighways other than as shown thereon.	esentation of said survey, en correctly placed in the
dication of this plat as PARKWood all distances are correctly bund as shown; that the outside lands, easements or public his lands, easements or public his lands. FORSBERG, Land Surveyor anesota Registration Number State of Minnesota (County of County of	OOD ADDITION, that this plat is a correct representation on the plat; that all monuments have been been been been been been been be	esentation of said survey, en correctly placed in the he plat; and there are no
dication of this plat as PARKWood at all distances are correctly bund as shown; that the outside t lands, easements or public his process. RREN I. FORSBERG, Land Surveyon nesota Registration Number State of Minnesota (County of Russia)	S S S S	esentation of said survey, en correctly placed in the he plat; and there are no Public, this

Acting Ramsey County Surveyor