

Thereby certify to having surveyed and plotted the property as described on this map as RILEY'S REARRANGEMENT of lots 3 and 4 of block 44, BROWN AND JACKSON'S ADD. and have placed iron monuments at the corner of each and every block as shown on this map and the same is correct.

Chas A Forbes
SURVEYOR

STATE OF MINNESOTA } On this 29th day of May 1885 personally appeared before the undersigned
RAMSEY Co. MINN. } Chas A Forbes to me well known and acknowledged that he executed the foregoing certificate as his own free act and deed.

Frank Robert Jr
NOTARY PUBLIC.
RAMSEY Co. MINN.

This is to certify that THOMAS RILEY proprietor of following described property part of Block 44, which lies in the N.E. 1/4 of Sec 8, Town 28 Range 22 and have caused the same to be plotted, and hereafter known as RILEY'S REARRANGEMENT of part of Block 44, BROWN AND JACKSON'S ADDITION to the City of St. Paul, as shown by this plat and hereby dedicate to the public, and for the public use forever all the streets, avenues, alleys, parks, as indicated herein. Witness our hands and seals this 29th day of May 1885.

In presence of:
Frank Robert Jr }
Emile Grogan }

Thomas Riley

STATE OF MINNESOTA } On this 29th day of May AD 1885 personally came before me the undersigned
RAMSEY Co. MINN } THOMAS RILEY to me well known and acknowledged that he executed the foregoing certificate for the uses and purposes therein expressed.

Frank Robert Jr
NOTARY PUBLIC
RAMSEY Co. MINN

Accepted and approved this 2nd day of June 1885.

J. P. Holman
James Starkey

PLAT COMMISSIONERS

Thereby recommend the acceptance of the within plat by the common Council June 2nd, 1885.

L. W. Knudsen
CITY ENGINEER

Accepted by the Common Council of the City of St Paul on the 2nd day of June 1885.



Wm. McCann
CITY CLERK

Taxes paid _____

James O'Brien
COUNTY AUDITOR
RAMSEY Co. MINN.

Assessments paid June 13th 1885

George Rex
CITY TREASURER
SAINT PAUL.

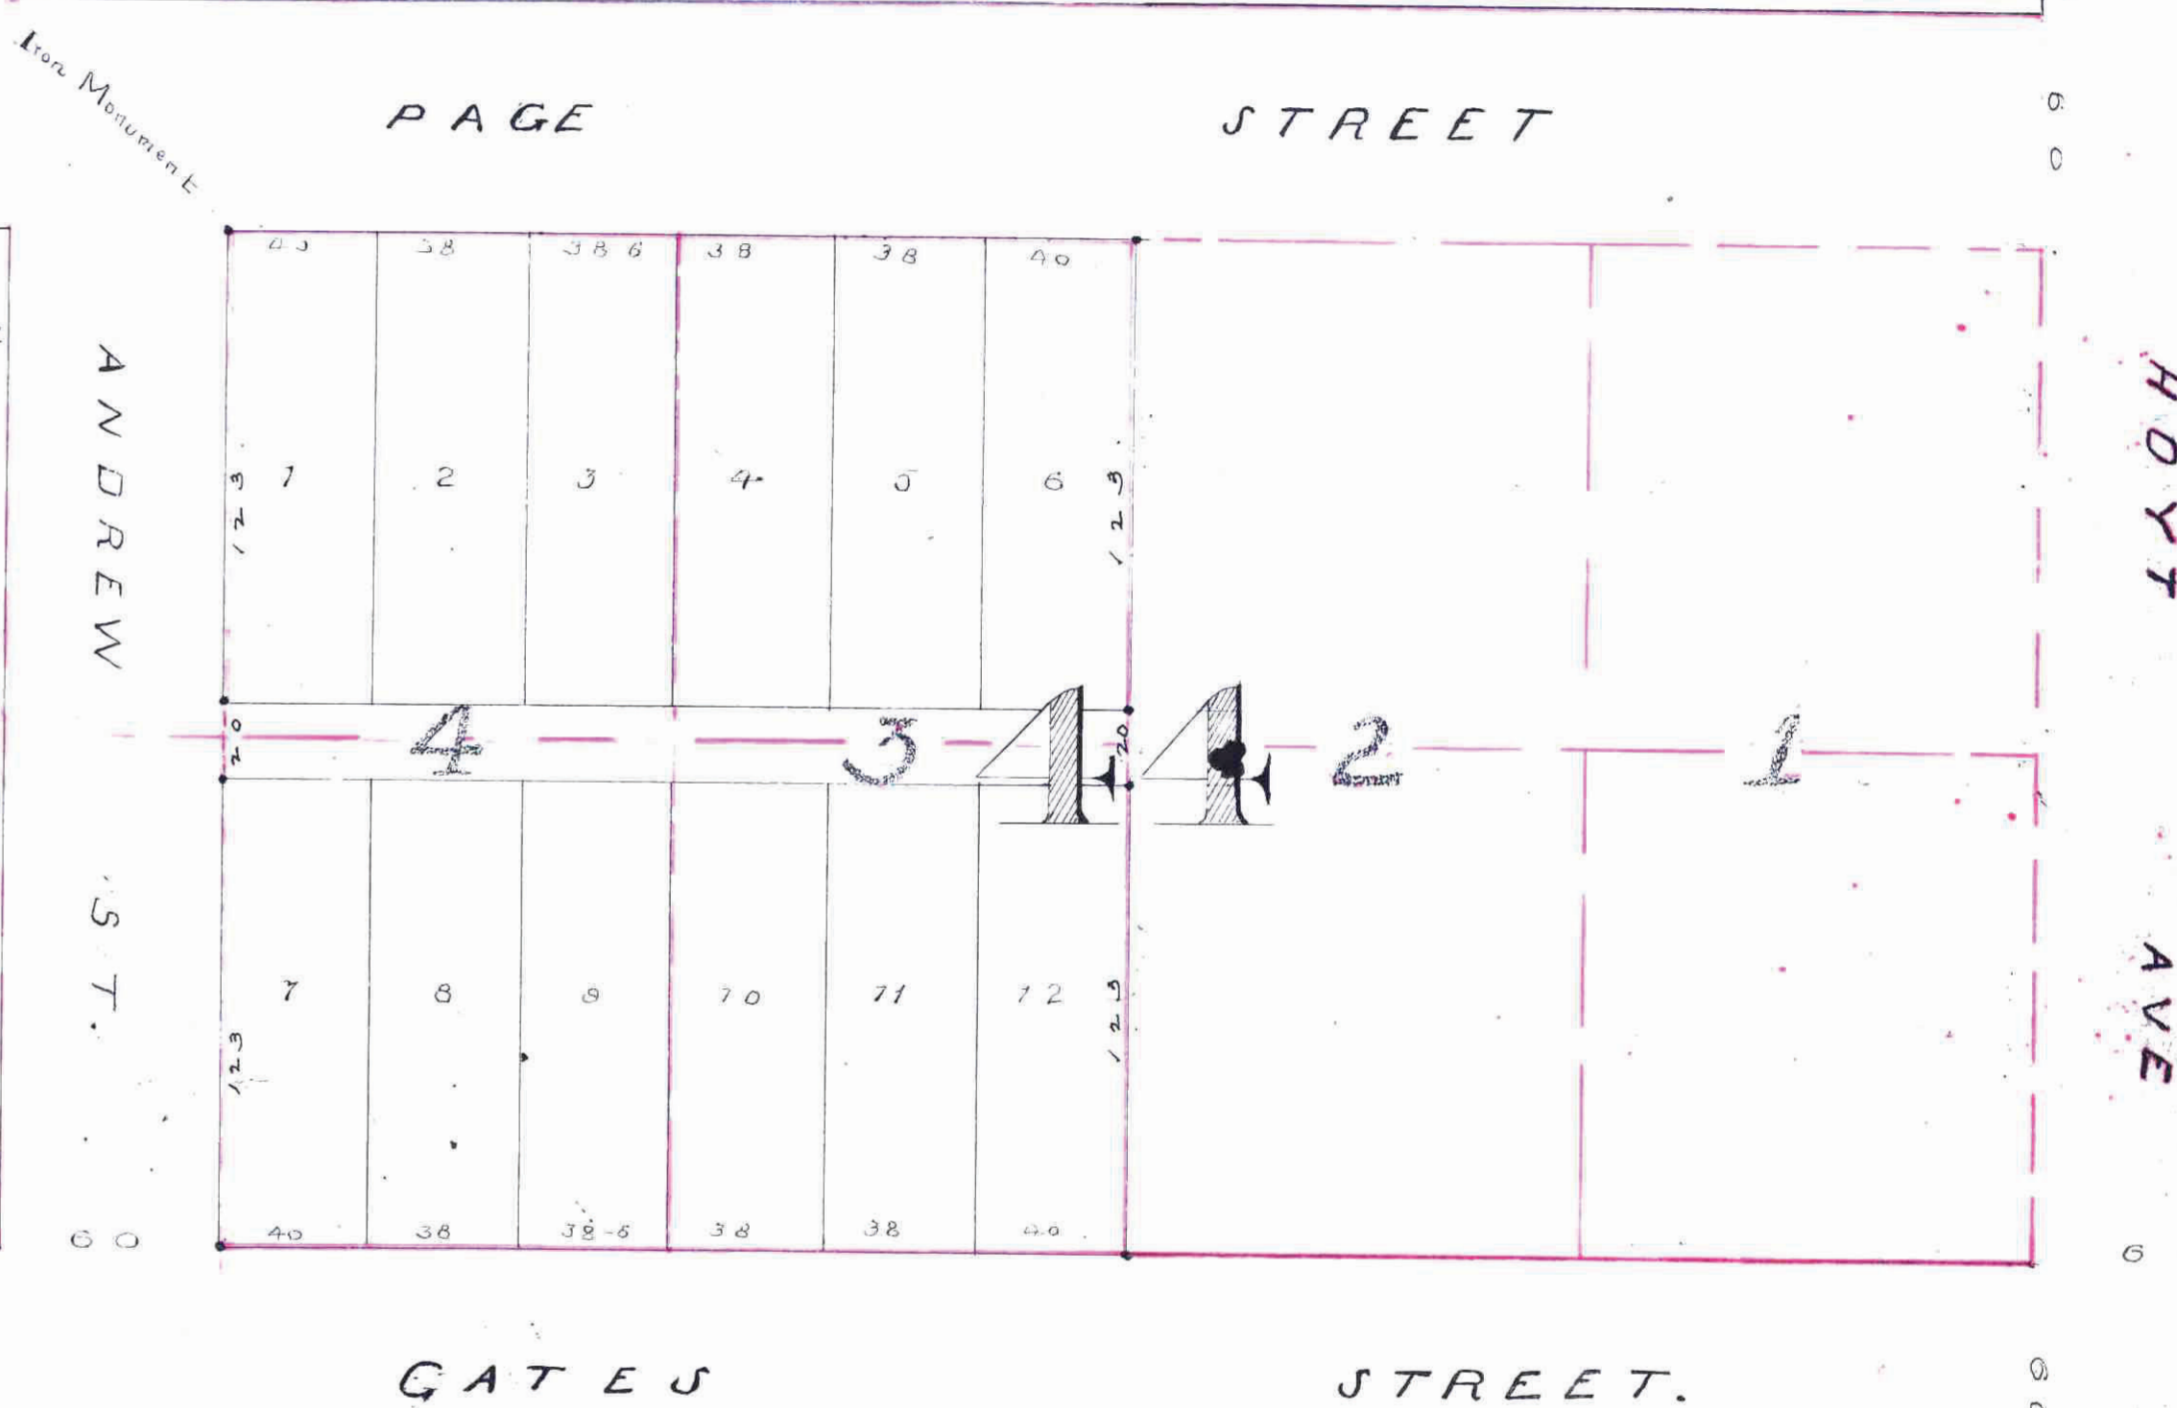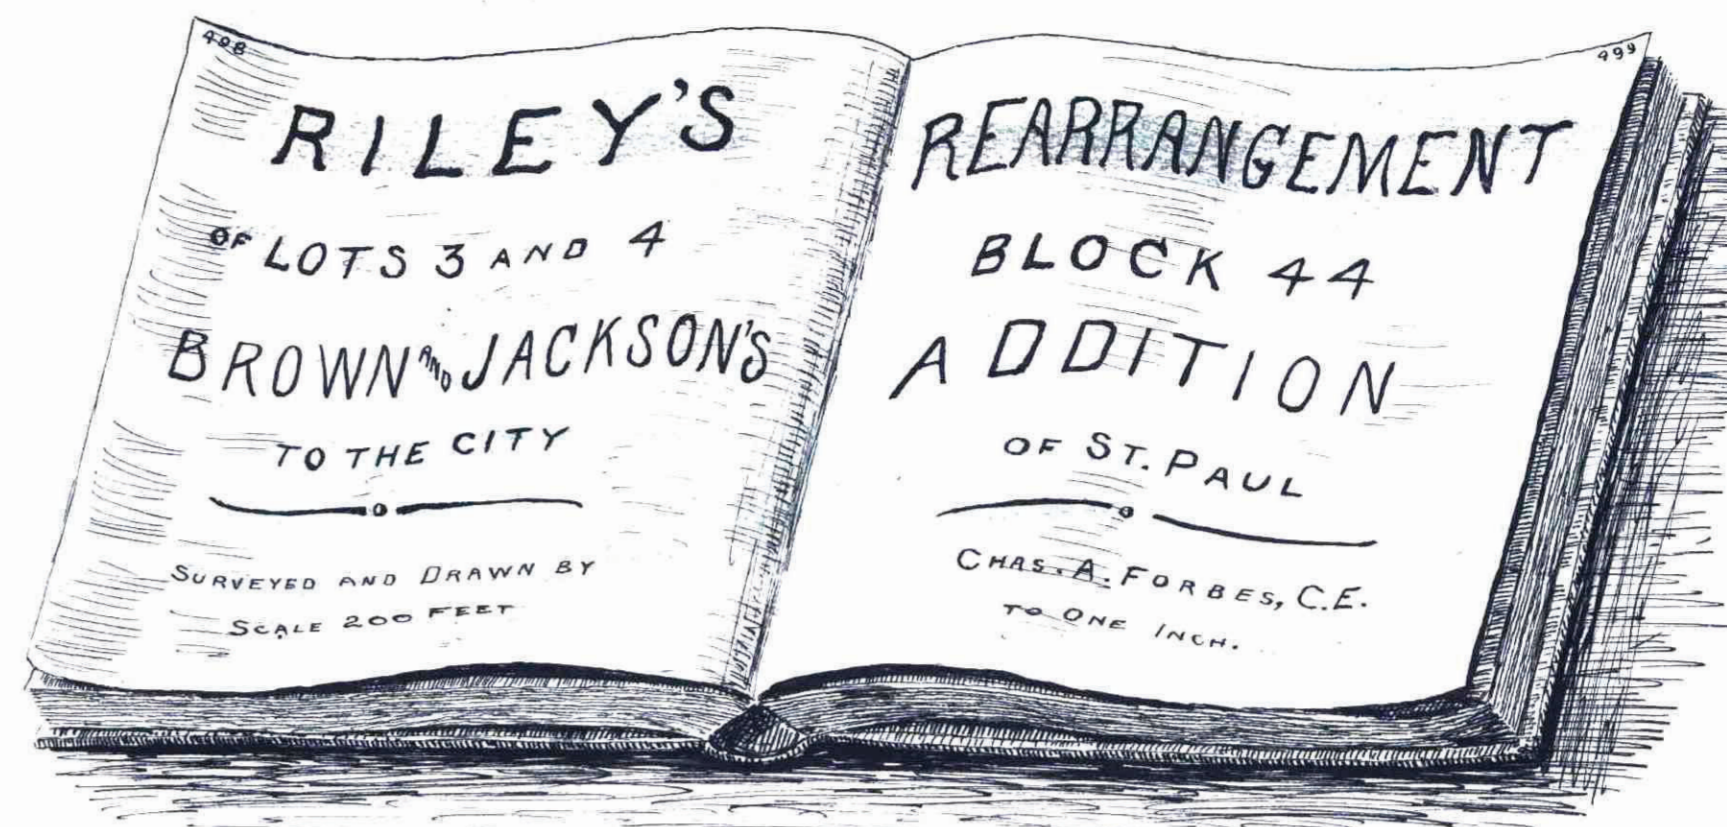

STATE OF MINNESOTA }
County of Ramsey, }
OFFICE OF THE REGISTER OF DEEDS.
This is to certify that the within instrument was filed for Record in this office, at St. Paul, on the 11th day of June A. D. 1885 at 11 o'clock A. M., and that the same was duly recorded in Book 23 of Plats page 23.
By: R. W. Riley Register of Deeds.
Deputy.

This plat document is an UNOFFICIAL copy of a Subdivision Plat or Registered Land Survey and is made available for information purposes only.
To obtain an official copy please contact the Ramsey County Recorder's Office.