


LEXINGTON PARK PLAT 8

ELMER MORRISON
SURVEYORS.

SCALE 1 INCH = 100 FEET.

● = IRON MONUMENT.

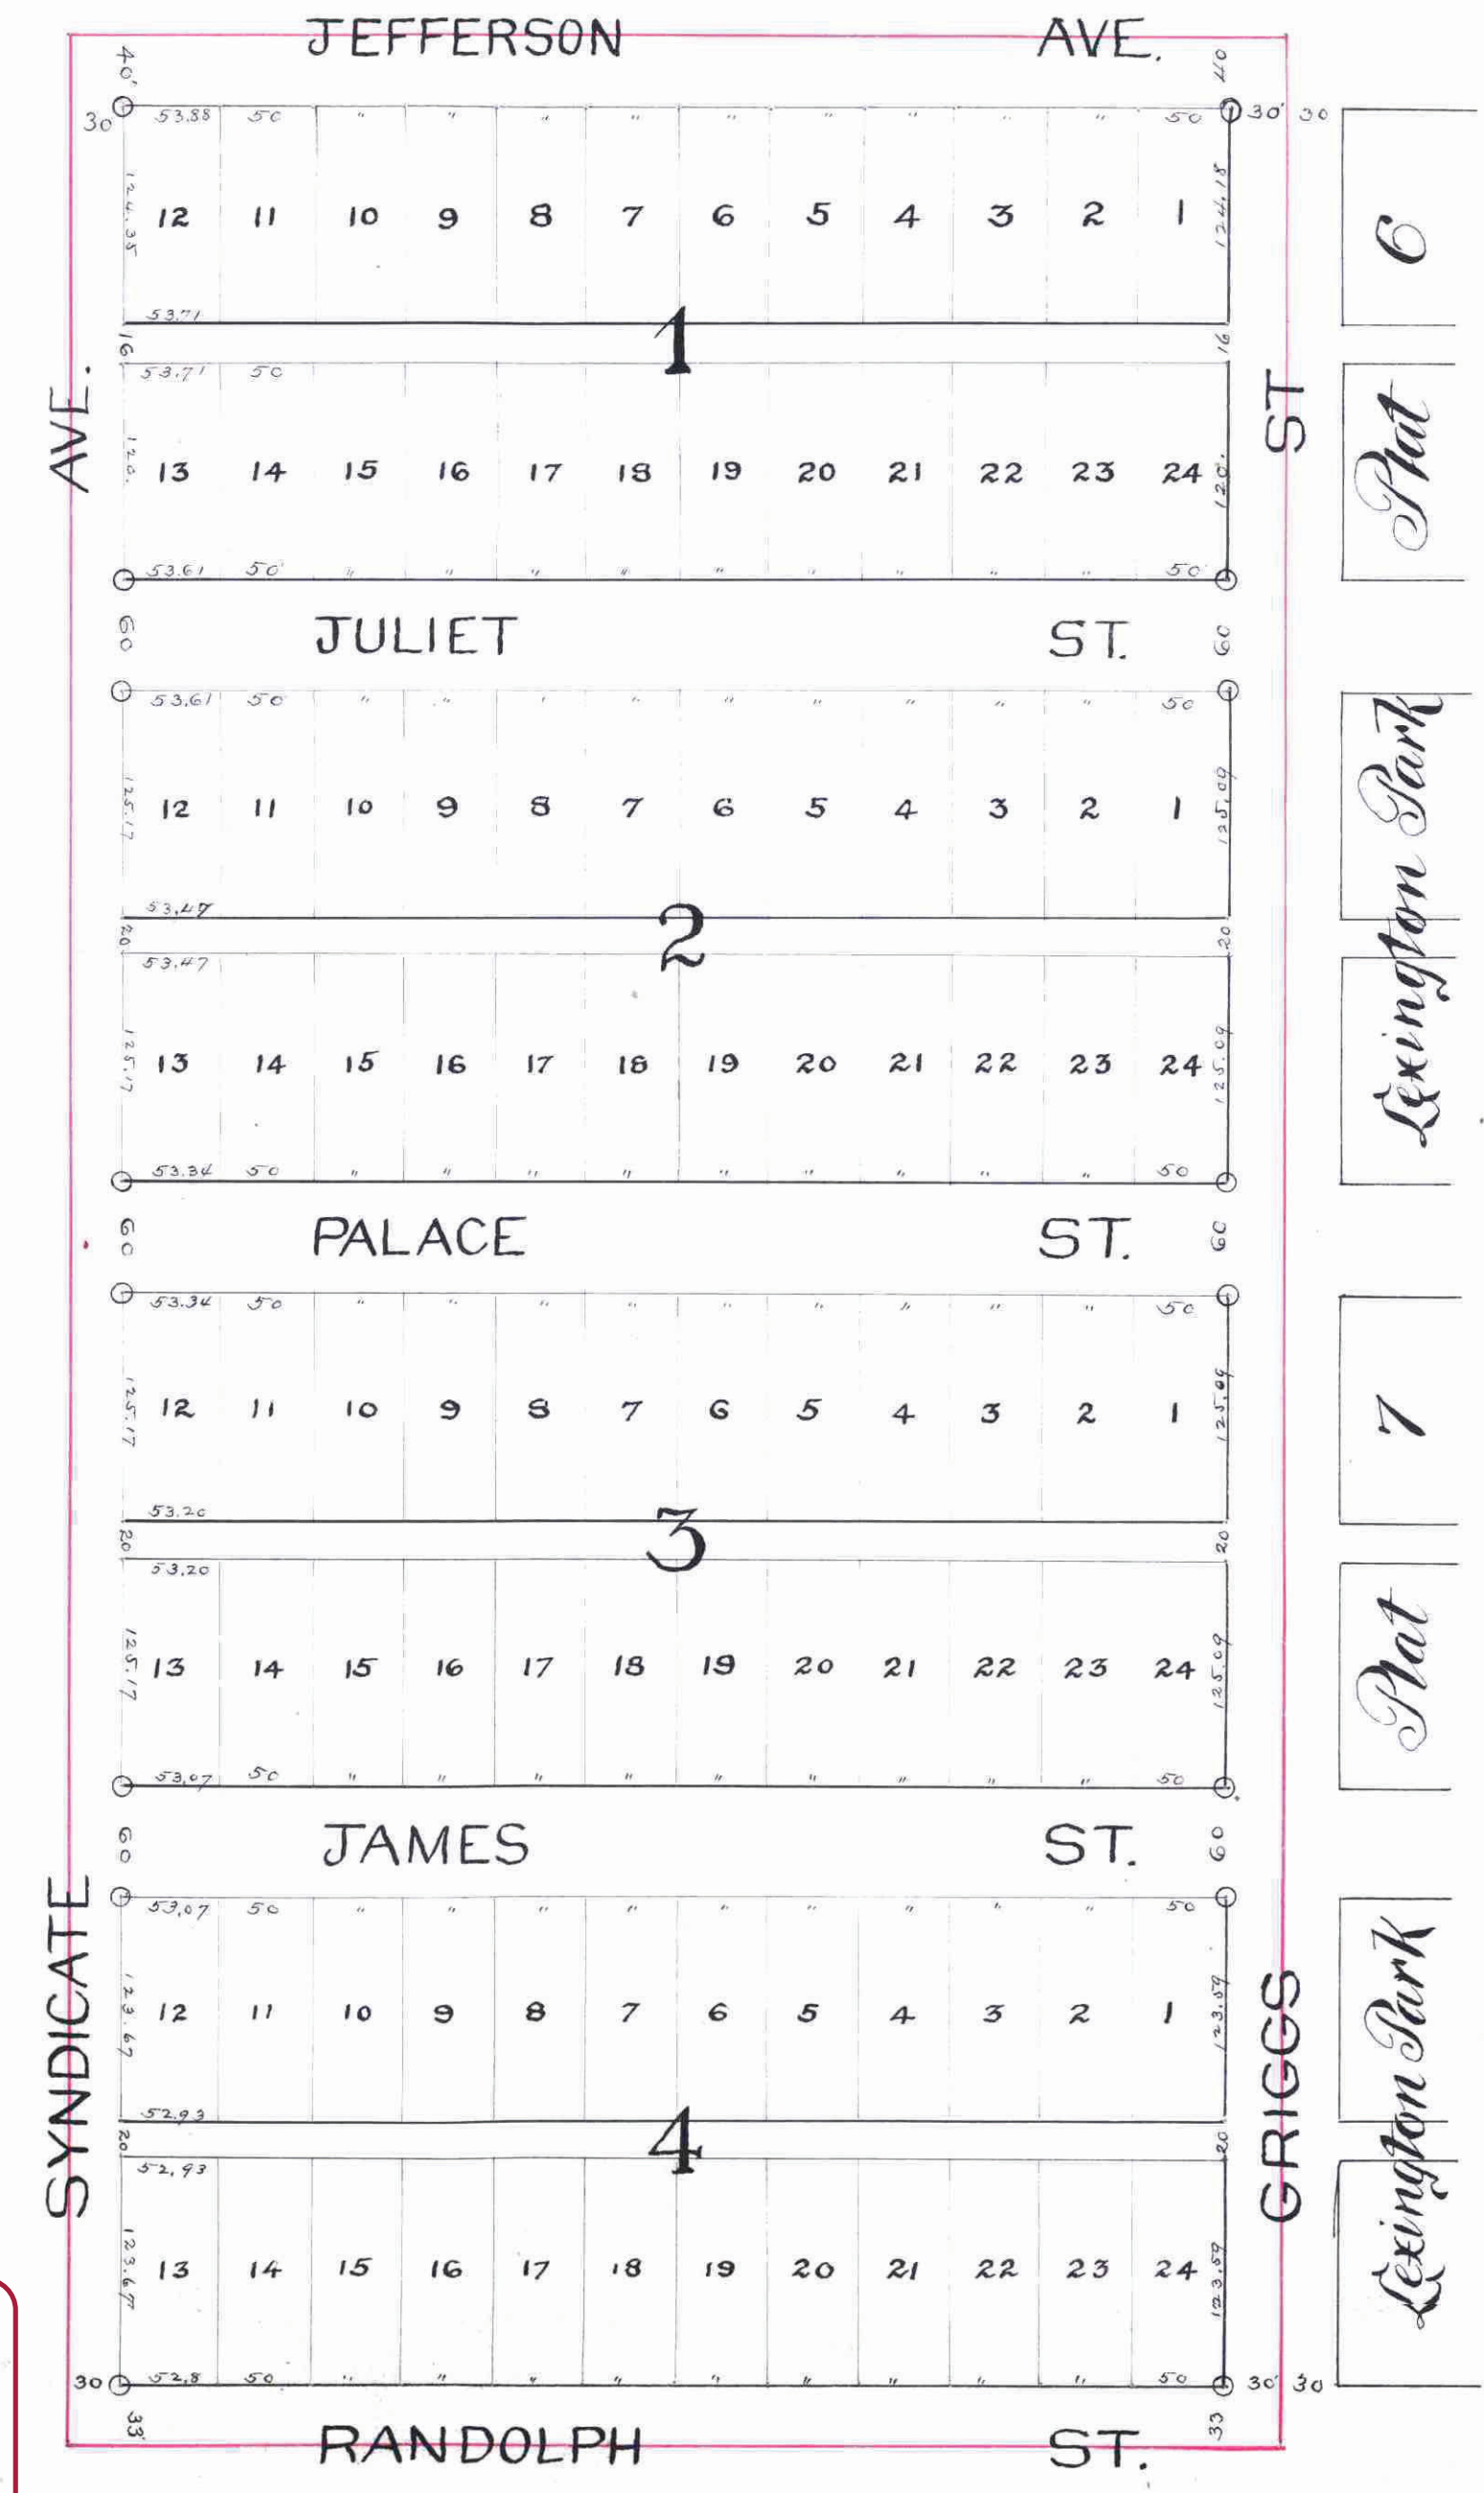

This is to certify that Geo. O. Nettleton and Martha P. Nettleton his wife, proprietors of the East 1/2 of the South West 1/4 of the North East 1/4 of Sec. 10 Town 29 Range 23 West of the 4th principal meridian have caused the same to be surveyed and platted and hereafter known as Lexington Park Plat 8" as shown by this plat, and hereby dedicate to the public and for the public use forever all streets, Arrows and alleys as herein indicated.

Witness our hands and seals this 4th day of October A.D. 1886.

In presence of -
 Wm. Black
 Geo. Brown

Geo. O. Nettleton
 Martha P. Nettleton

State of Minnesota, S.S.
 County of Ramsey, }
 On this 4th day of October A.D. 1886, personally came before me, the undersigned, Geo. O. Nettleton and Martha P. Nettleton his wife to me well known and they acknowledged that they executed the foregoing certificate for the uses and purposes therein expressed as their own free act and deed.

Nathaniel M. Pollock,
 Notary Public,
 Ramsey Co. Minnesota

We hereby certify to having surveyed and platted the property as described on this map, as Lexington Park Plat 8" and have placed iron monuments at the corners of each and every block as shown by this map, and the same is correct.

Elmer Morrison
 Surveyors.

State of Minnesota, S.S.
 County of Ramsey, }
 On this 2nd day of September A.D. 1886, personally appeared before the undersigned, Elmer Morrison to me well known to be a member of the firm of Elmer & Morrison, and he acknowledged that he executed the foregoing certificate as his own free act and deed.

Henry B. Wenzell
 Notary Public,
 Ramsey Co. Minnesota

Accepted and approved this 4th day of Oct. 1886.

Wm. Black } Plat Commissioner
 Geo. Brown }

I hereby recommend the acceptance of the within plat by the common Council.

Wm. Black
 City Engineer.

Accepted by the common Council of the City of St. Paul on the 5 day of October A.D. 1886.

Wm. Black
 City Clerk.

Taxes Paid. 11th Octo 1886
 James O'Brien
 County Auditor
 Ramsey Co. Minnesota
 by R. Grand

Assessments
 City Treasurer
 St. Paul.

This plat document is an UNOFFICIAL copy of a Subdivision Plat or Registered Land Survey and is made available for information purposes only.

To obtain an official copy please contact the Ramsey County Recorder's Office.



OFFICE OF THE
 COUNTY TREASURER,
 ST. PAUL, MINN.
 OCT 11 1886
 1886 TAX PAID

CITY TREASURER'S OFFICE
 ST. PAUL, MINN.
 OCT 11 1886
 ASSESSMENTS PAID

STATE OF MINNESOTA, } ss.
 County of Ramsey, }
 Office of the Register of Deeds.
 This is to certify that the within instrument was filed for Record in this Office, at St. Paul, on the 11th day of October A.D. 1886 at 2:45 o'clock P.M., and that the same was duly recorded in Book No. 4 of R.L.C.S. page 8.

R.L.C.S.
 Register of Deeds,
 Deputy.