

**RAMSEY COUNTY LOAN & TRUST COMPANY'S
SUBDIVISION NUMBER 2**

STATE OF MINNESOTA, ss.
County of Ramsey, }
Office of the Register of Deeds.
This is to certify that the within instrument was filed for Record in this Office, at St. Paul, on the 1st day of April, A. D. 1886, at 4 P.M., and that the same was duly recorded in Book 1 of 1st pages 21.

R. Shirley
By _____
Register

We hereby certify that we have surveyed and platted the property described on this plat as Ramsey County Loan and Trust Company's Subdivision Number 2, and have placed iron monuments at the corners shown on this plat. That this is a correct plat of said survey.

Shawley and Newell
Civil Engineers

State of Minnesota, ss.
County of Ramsey }
On the 24 day of March 1886 personally came before me J.B. Shawley of the firm of Shawley and Newell to me well known, and acknowledged that he executed the above certificate as his own free act and deed, for and in behalf of said firm.

James Star Key
Notary Public Ramsey County
Minnesota

State of Minnesota, ss.
County of Ramsey }
Be it remembered that on this 18th day of March 1886 personally came before me S. K. Seiple and C. A. Stinson to me personally known and being duly sworn each did say, that they are the President and Secretary of the Ramsey County Loan and Trust Company, a corporation of the State of Minnesota, and grantor in the following certificate, that the seal affixed to said instrument is the corporate seal of said corporation, and that said was signed and sealed in behalf of said corporation and by authority of the Board of Directors, and that said S. K. Seiple and C. A. Stinson acknowledge said instrument to be the free act and deed of said corporation.

Jas. McDonald
Notary Public Ramsey County
Minnesota

This is to certify that the Ramsey County Loan and Trust Company, Proprietors of Lots 4, 5, 6, 7 & 8 Except the East 50th of Lot 4, 5 & 6 of Block 10 of Jackson and Bidwells Addition to West Saint Paul, has caused the same to be surveyed and platted and hereafter known as Ramsey County Loan and Trust Company's Subdivision Number 2 as herein indicated.

Witness our hands and Seals this 18th day of March 1886.

In the presence of
Jas. McDonald
W. McCallister

by *S. K. Seiple* President
and by *C. A. Stinson* Secretary

Approved on the 24th day of March 1886.
S. K. Seiple
C. A. Stinson
Plat Commission


Examined and Approved this 27th day of March 1886.
L. W. Russell
City Engineer

Accepted by the Common Council this 27th day of March 1886.
W. M. ...
City Clerk

April 1st 1886
Fees paid
James O'Brien
Co Auditor
Per J. B. Pugsley Deputy

OFFICE OF
COUNTY TREASURER
ST. PAUL, MINN.
APR 1 1886
W. B. ...
County Treasurer

WINSLOW AVE.

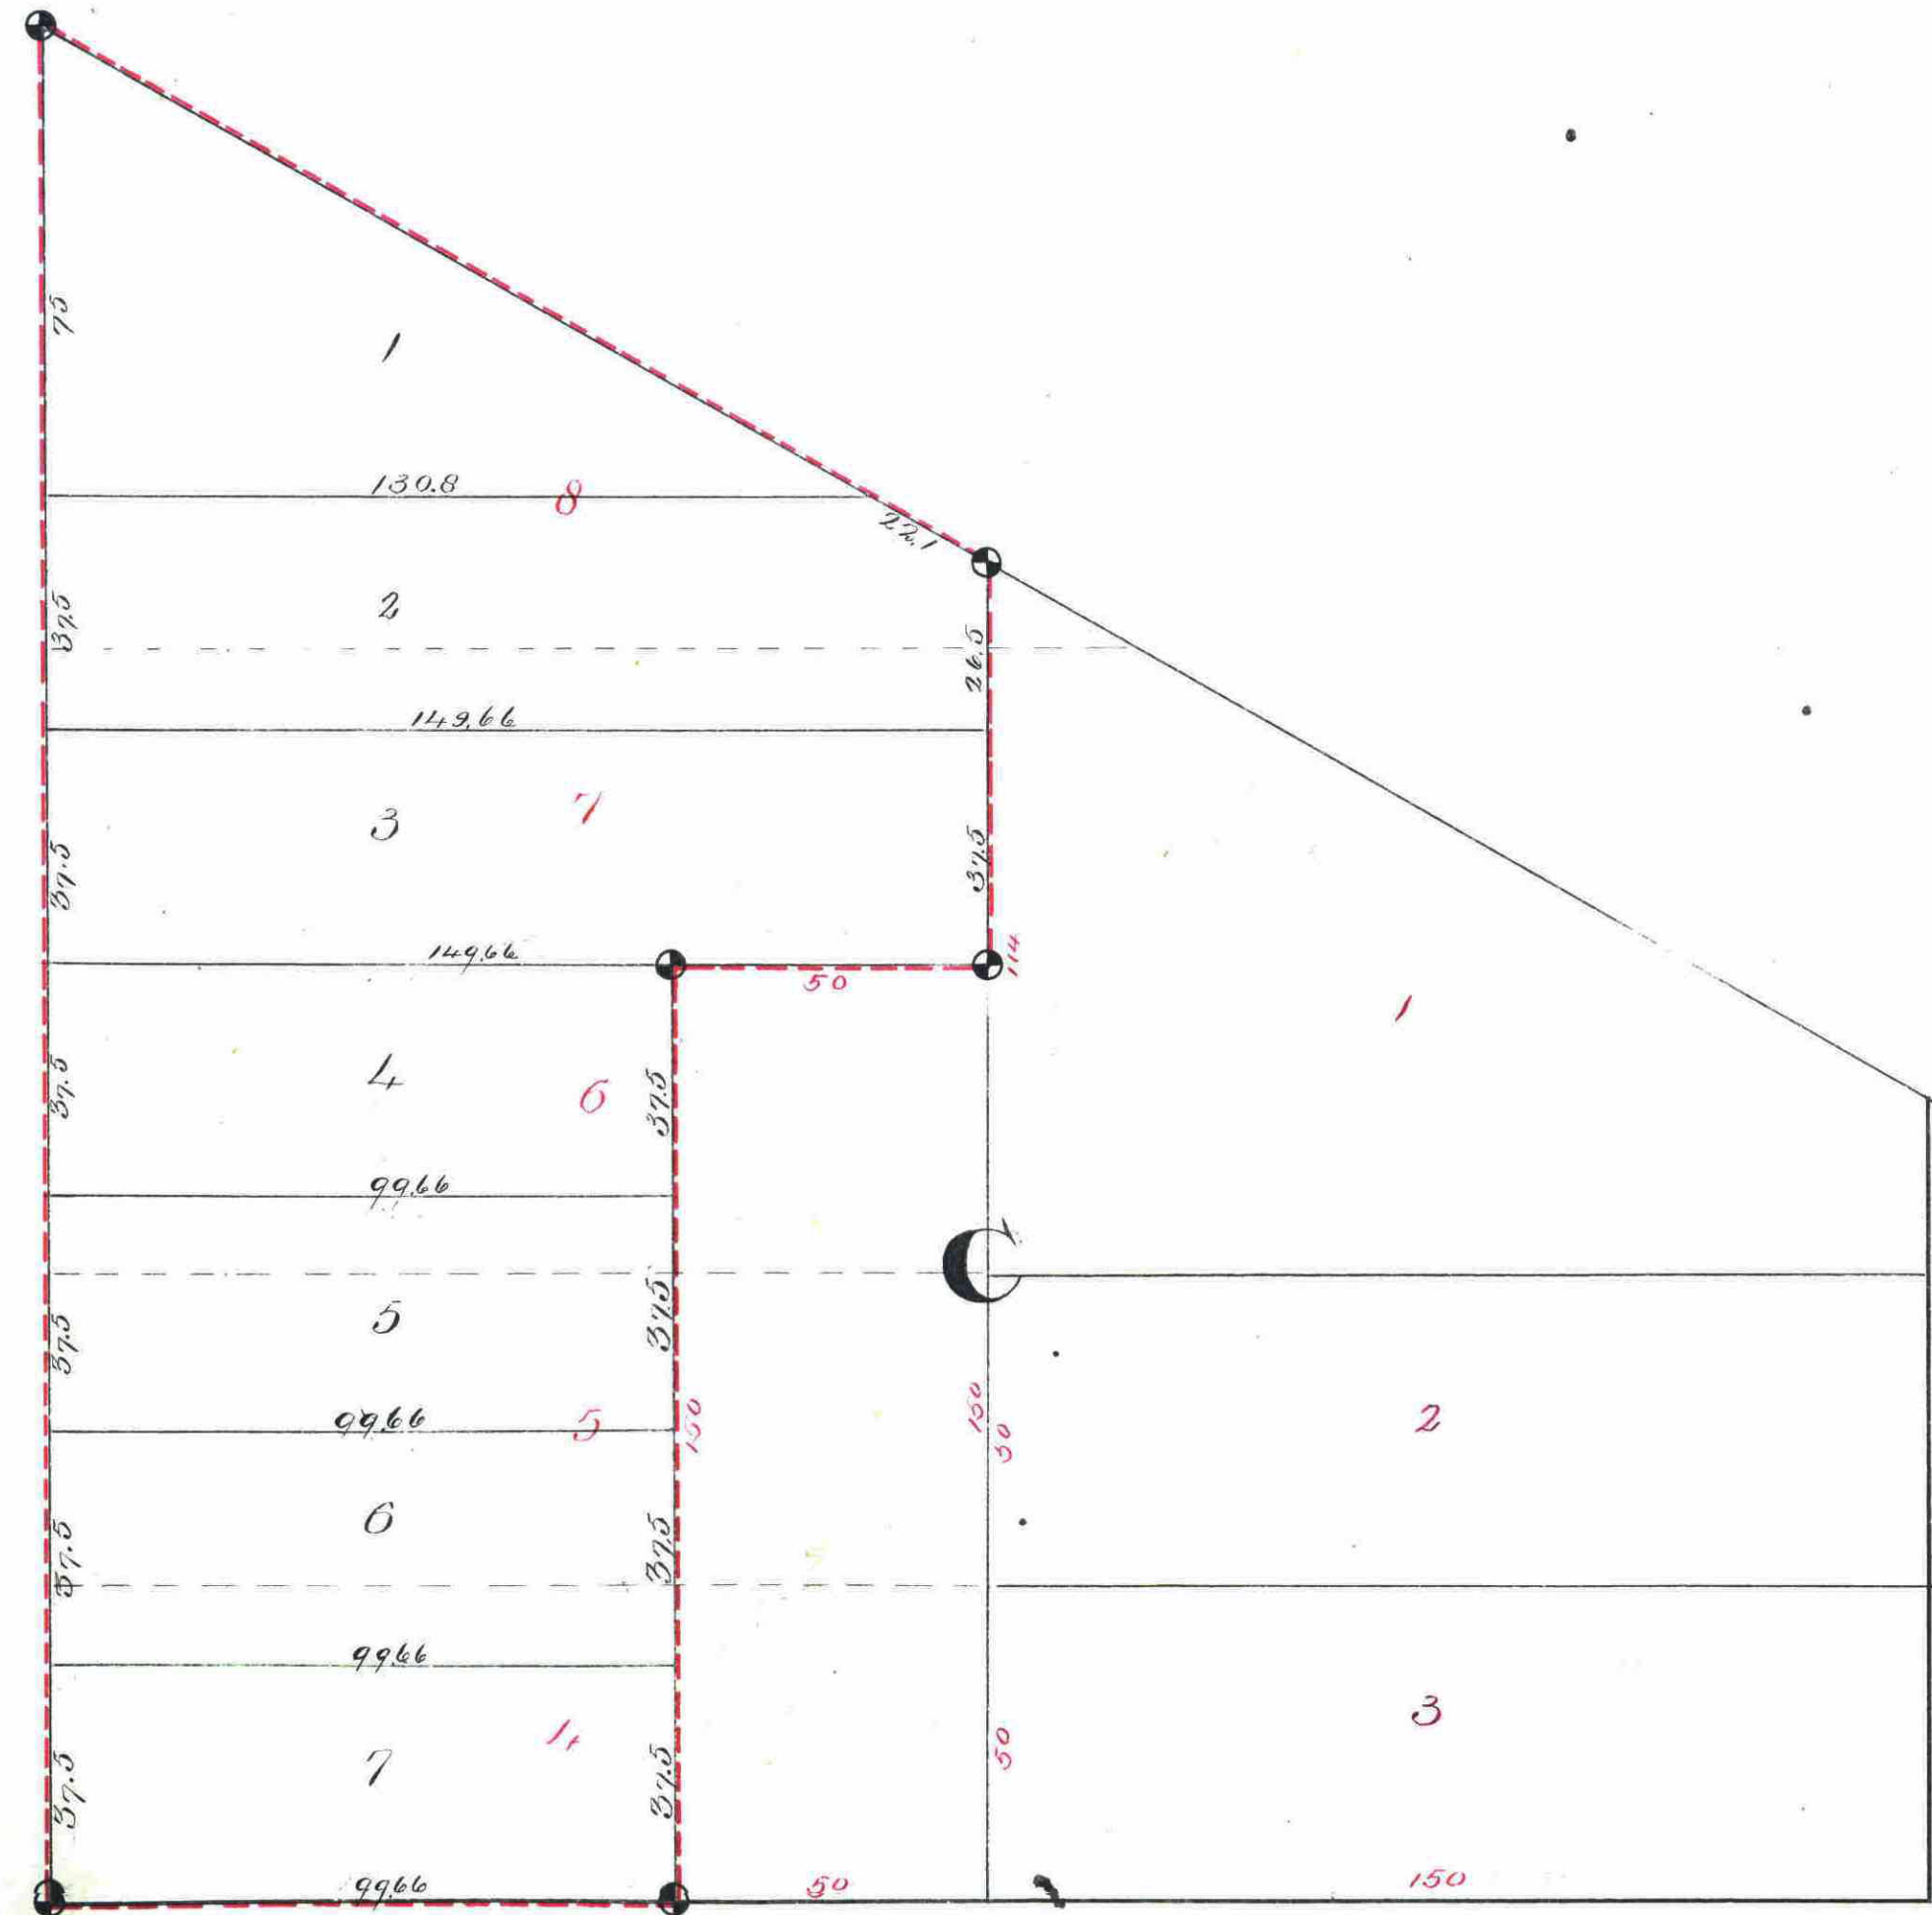

TYLER ST.

STRYKER AVE.