


SMITH & MARTIN'S

REARRANGEMENT

OF

BLOCK 136

WEST SAINT PAUL PROPER

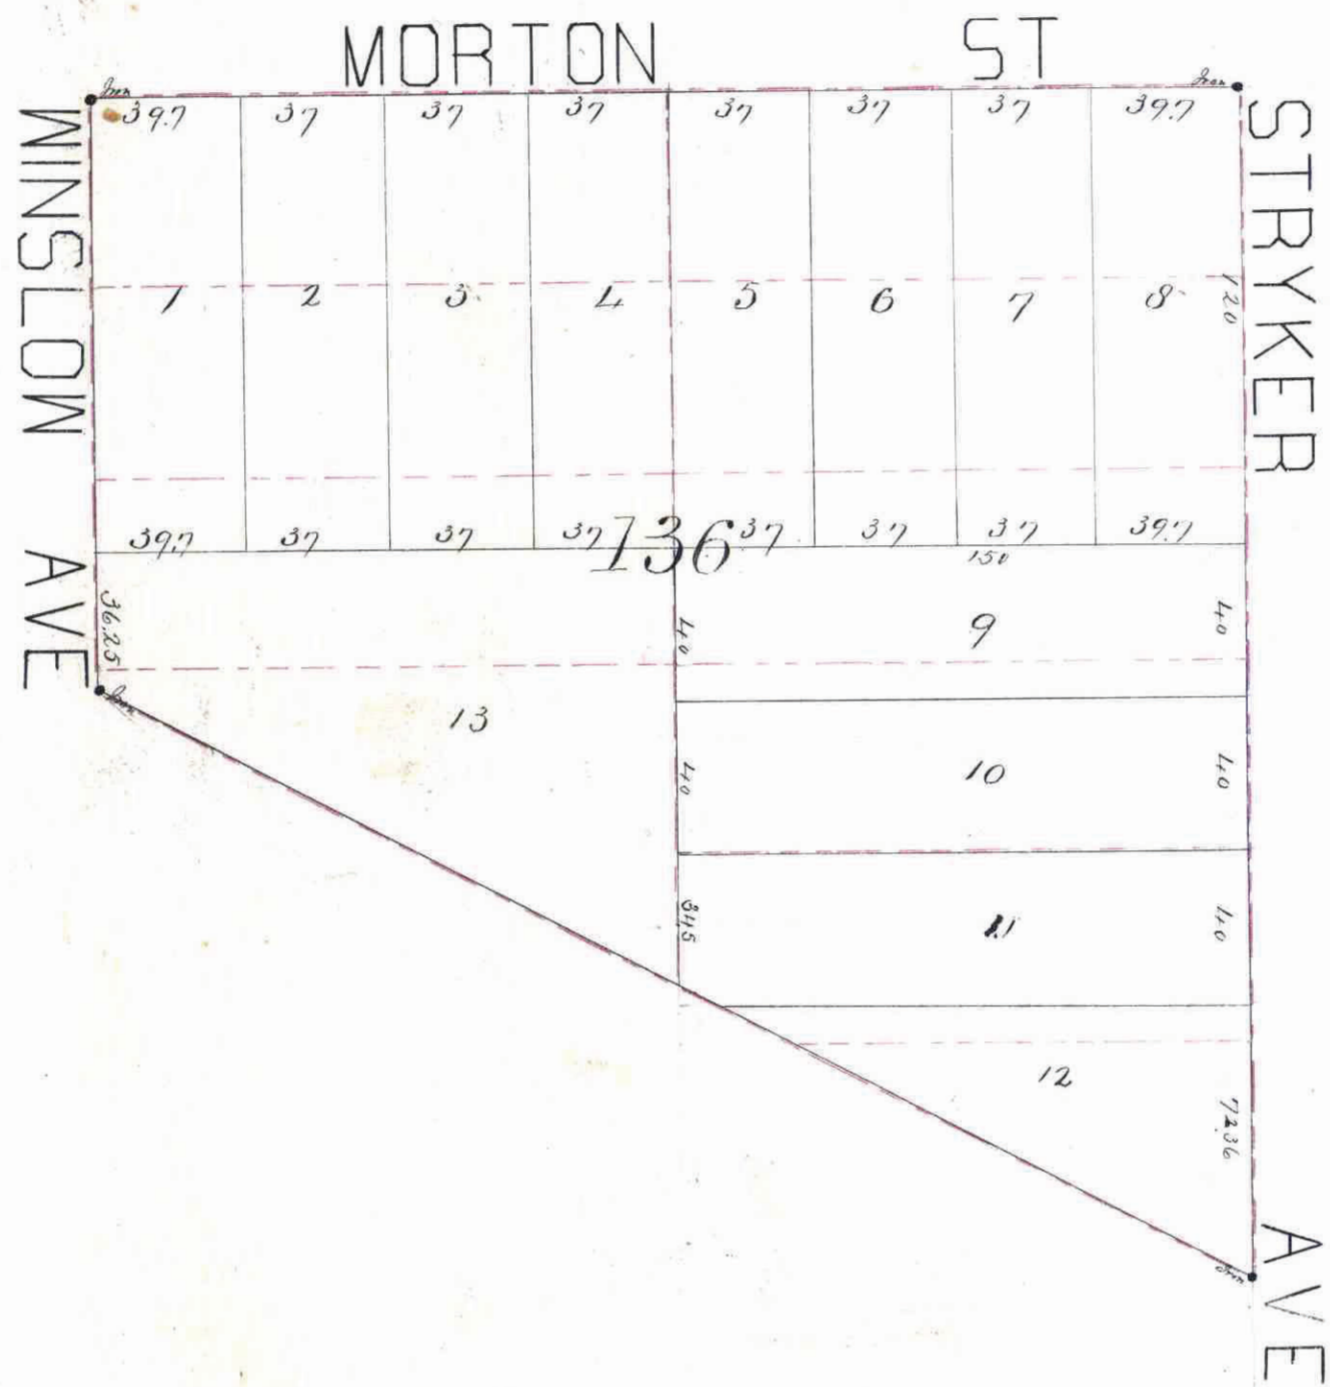

This plat document is an UNOFFICIAL copy of a Subdivision Plat or Registered Land Survey and is made available for information purposes only.

To obtain an official copy please contact the Ramsey County Recorder's Office.

STATE OF MINNESOTA, ss.
 County of Ramsey, ss.
 Office of the Recorder of Deeds.
 This is to certify that the within instrument was filed for Record in my office, on the 18th day of April, 1885, and that the same was duly recorded in Book 40 of Deeds, page 40.

William Bincher
 Recorder of Deeds

I certify that I have surveyed and platted Block 136 of West Saint Paul Proper, and have placed iron monuments at the corners as shown on this plat, that this is a correct plat of said survey.

J. B. Hardy
 Surveyor.

State of Minnesota }
 County of Ramsey }
 On the 18th day of April 1885 personally appeared before me *J. B. Hardy*, to me well known to be the identical person who surveyed the above described piece of land and executed the above certificate and acknowledged said certificate to be correct and his free and add'd.

William Bincher
 Notary Public

I the undersigned owner of Block 136 of West Saint Paul Proper hereby certify that I have caused the same to be surveyed and platted as Smith and Martin's Rearrangement of West Saint Paul Proper as herein indicated in

In witness whereof I have placed my hand and seal on the 18th day of April 1885

In the presence of
Henry Martin

William L. Smith
 by *Paul Martin* his attorney in fact
Lila Smith by *Paul Martin* her attorney in fact

State of Minnesota }
 County of Ramsey }
 On this 25th day of July 1885 personally came before me *Paul Martin* the attorney in fact of *William R. Smith* and *Lila Smith* his wife to me known to be the identical person who executed the above certificate in behalf of, and acknowledged that he executed the same as the free act and deed of his said principals *William R. Smith* and *Lila Smith* as well as his own free act and deed.

Paul Martin
 Notary Public

State of Minnesota }
 County of Ramsey }
 On this day of April 1885 personally appeared before me *Paul Martin* to me well known to be the identical person who executed the above certificate in behalf of and acknowledged that he executed the same as the free and add'd deed of

William Bincher
 Notary Public

Approved on the 30th day of April 1885

J. B. Hardy
Paul Martin
Henry Martin } Not Commission

Accepted by the Common Council on the day of May 19 1885.

Wm. J. ...
 City Clerk

Examined and Approved on the 19th day of May 19 1885

Wm. J. ...
 City Engineer

CITY TREASURER'S OFFICE
 ST. PAUL, MINN.
 JUL 9 1885
 ASSESSMENTS PAID
George ...
 City Treasurer

CITY TREASURER'S OFFICE
 ST. PAUL, MINN.
 JUL 9 1885
 TAXES PAID
George ...
 City Treasurer

July 28th 1885
James O'Brien
 County Auditor
Per D. B. ...
 Dept.