

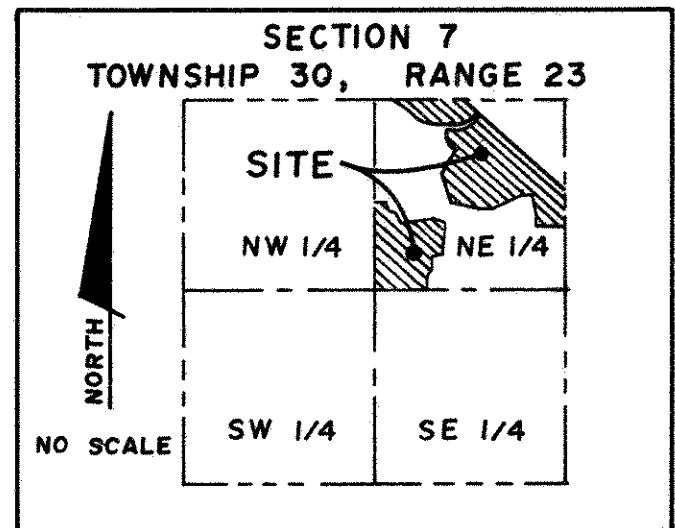



SILVER LAKE WOODS

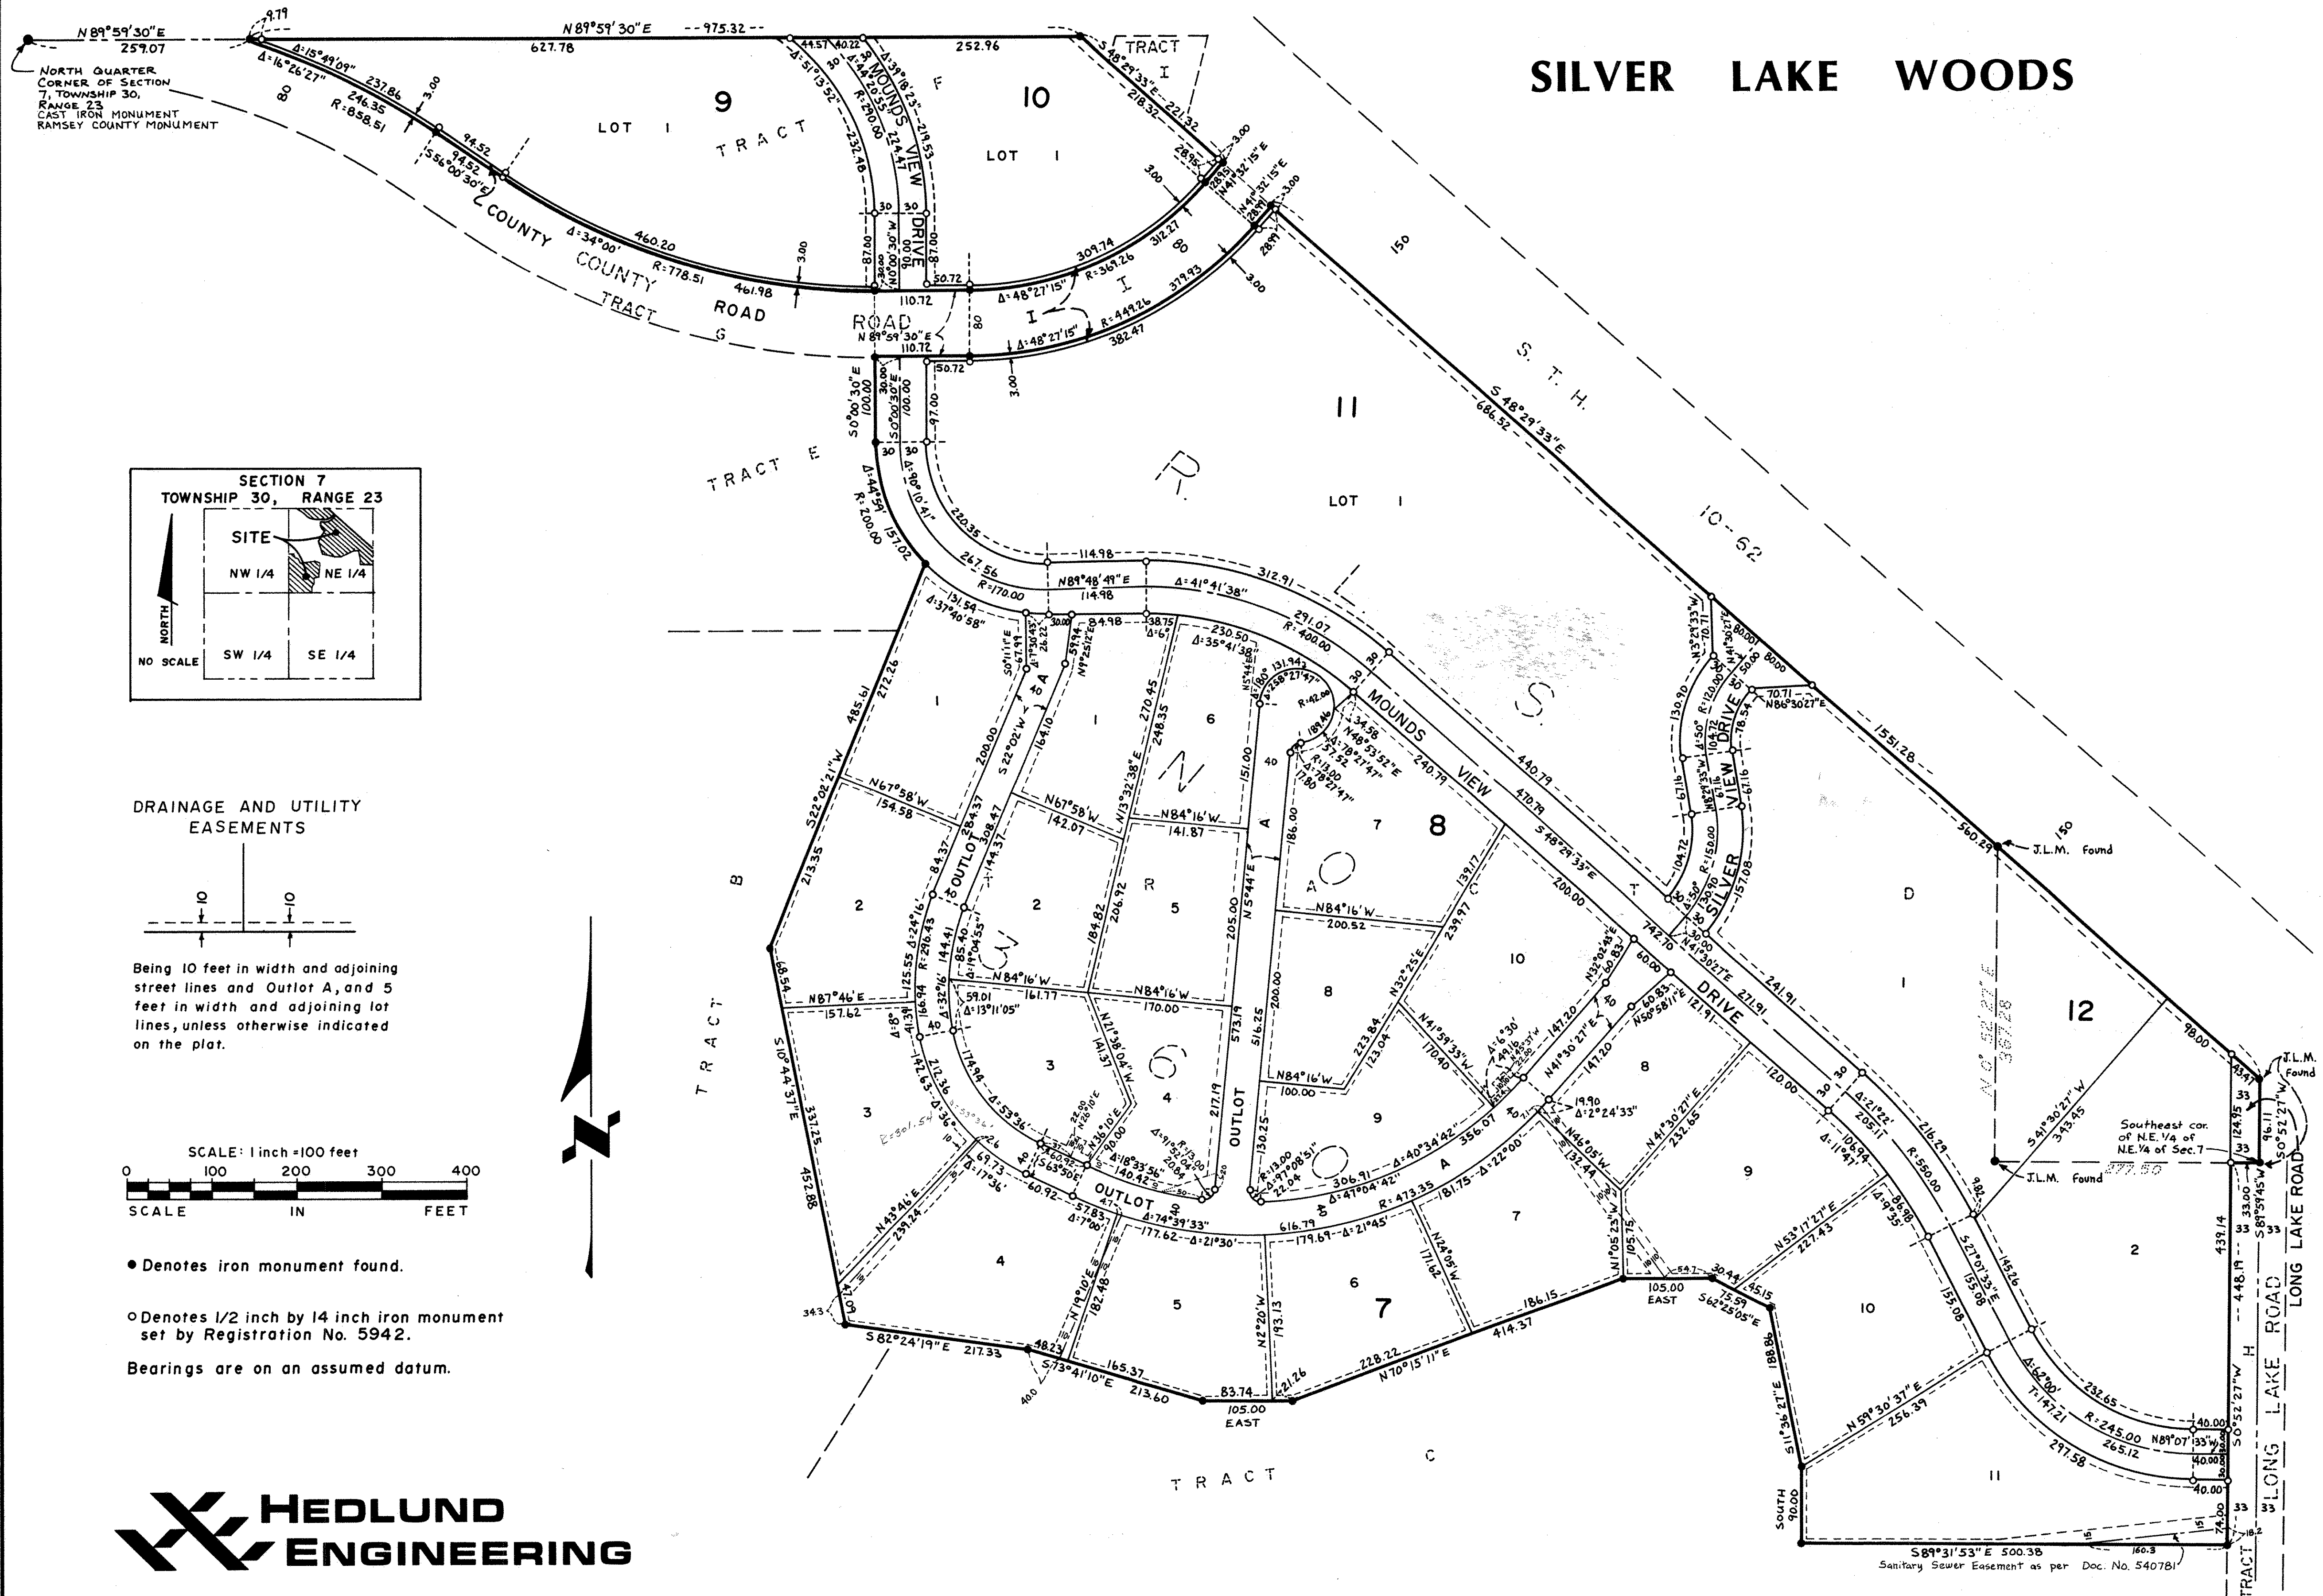

DRAINAGE AND UTILITY EASEMENTS

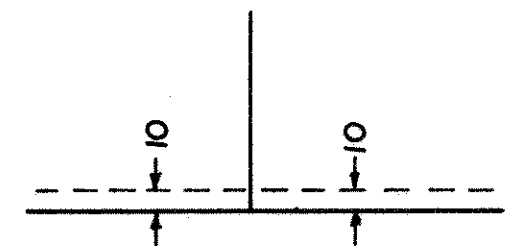

Being 10 feet in width and adjoining street lines and Outlot A, and 5 feet in width and adjoining lot lines, unless otherwise indicated on the plat.

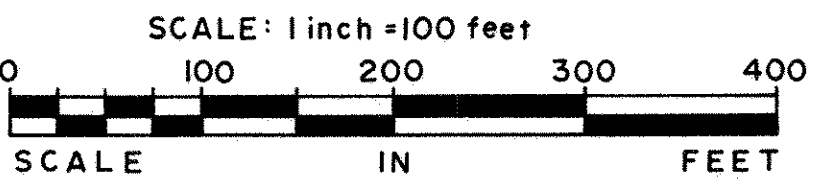

- Denotes iron monument found.
 - Denotes 1/2 inch by 14 inch iron monument set by Registration No. 5942.
- Bearings are on an assumed datum.

