

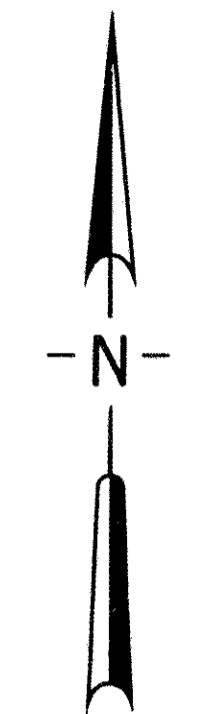


PARISEAU ADDITION

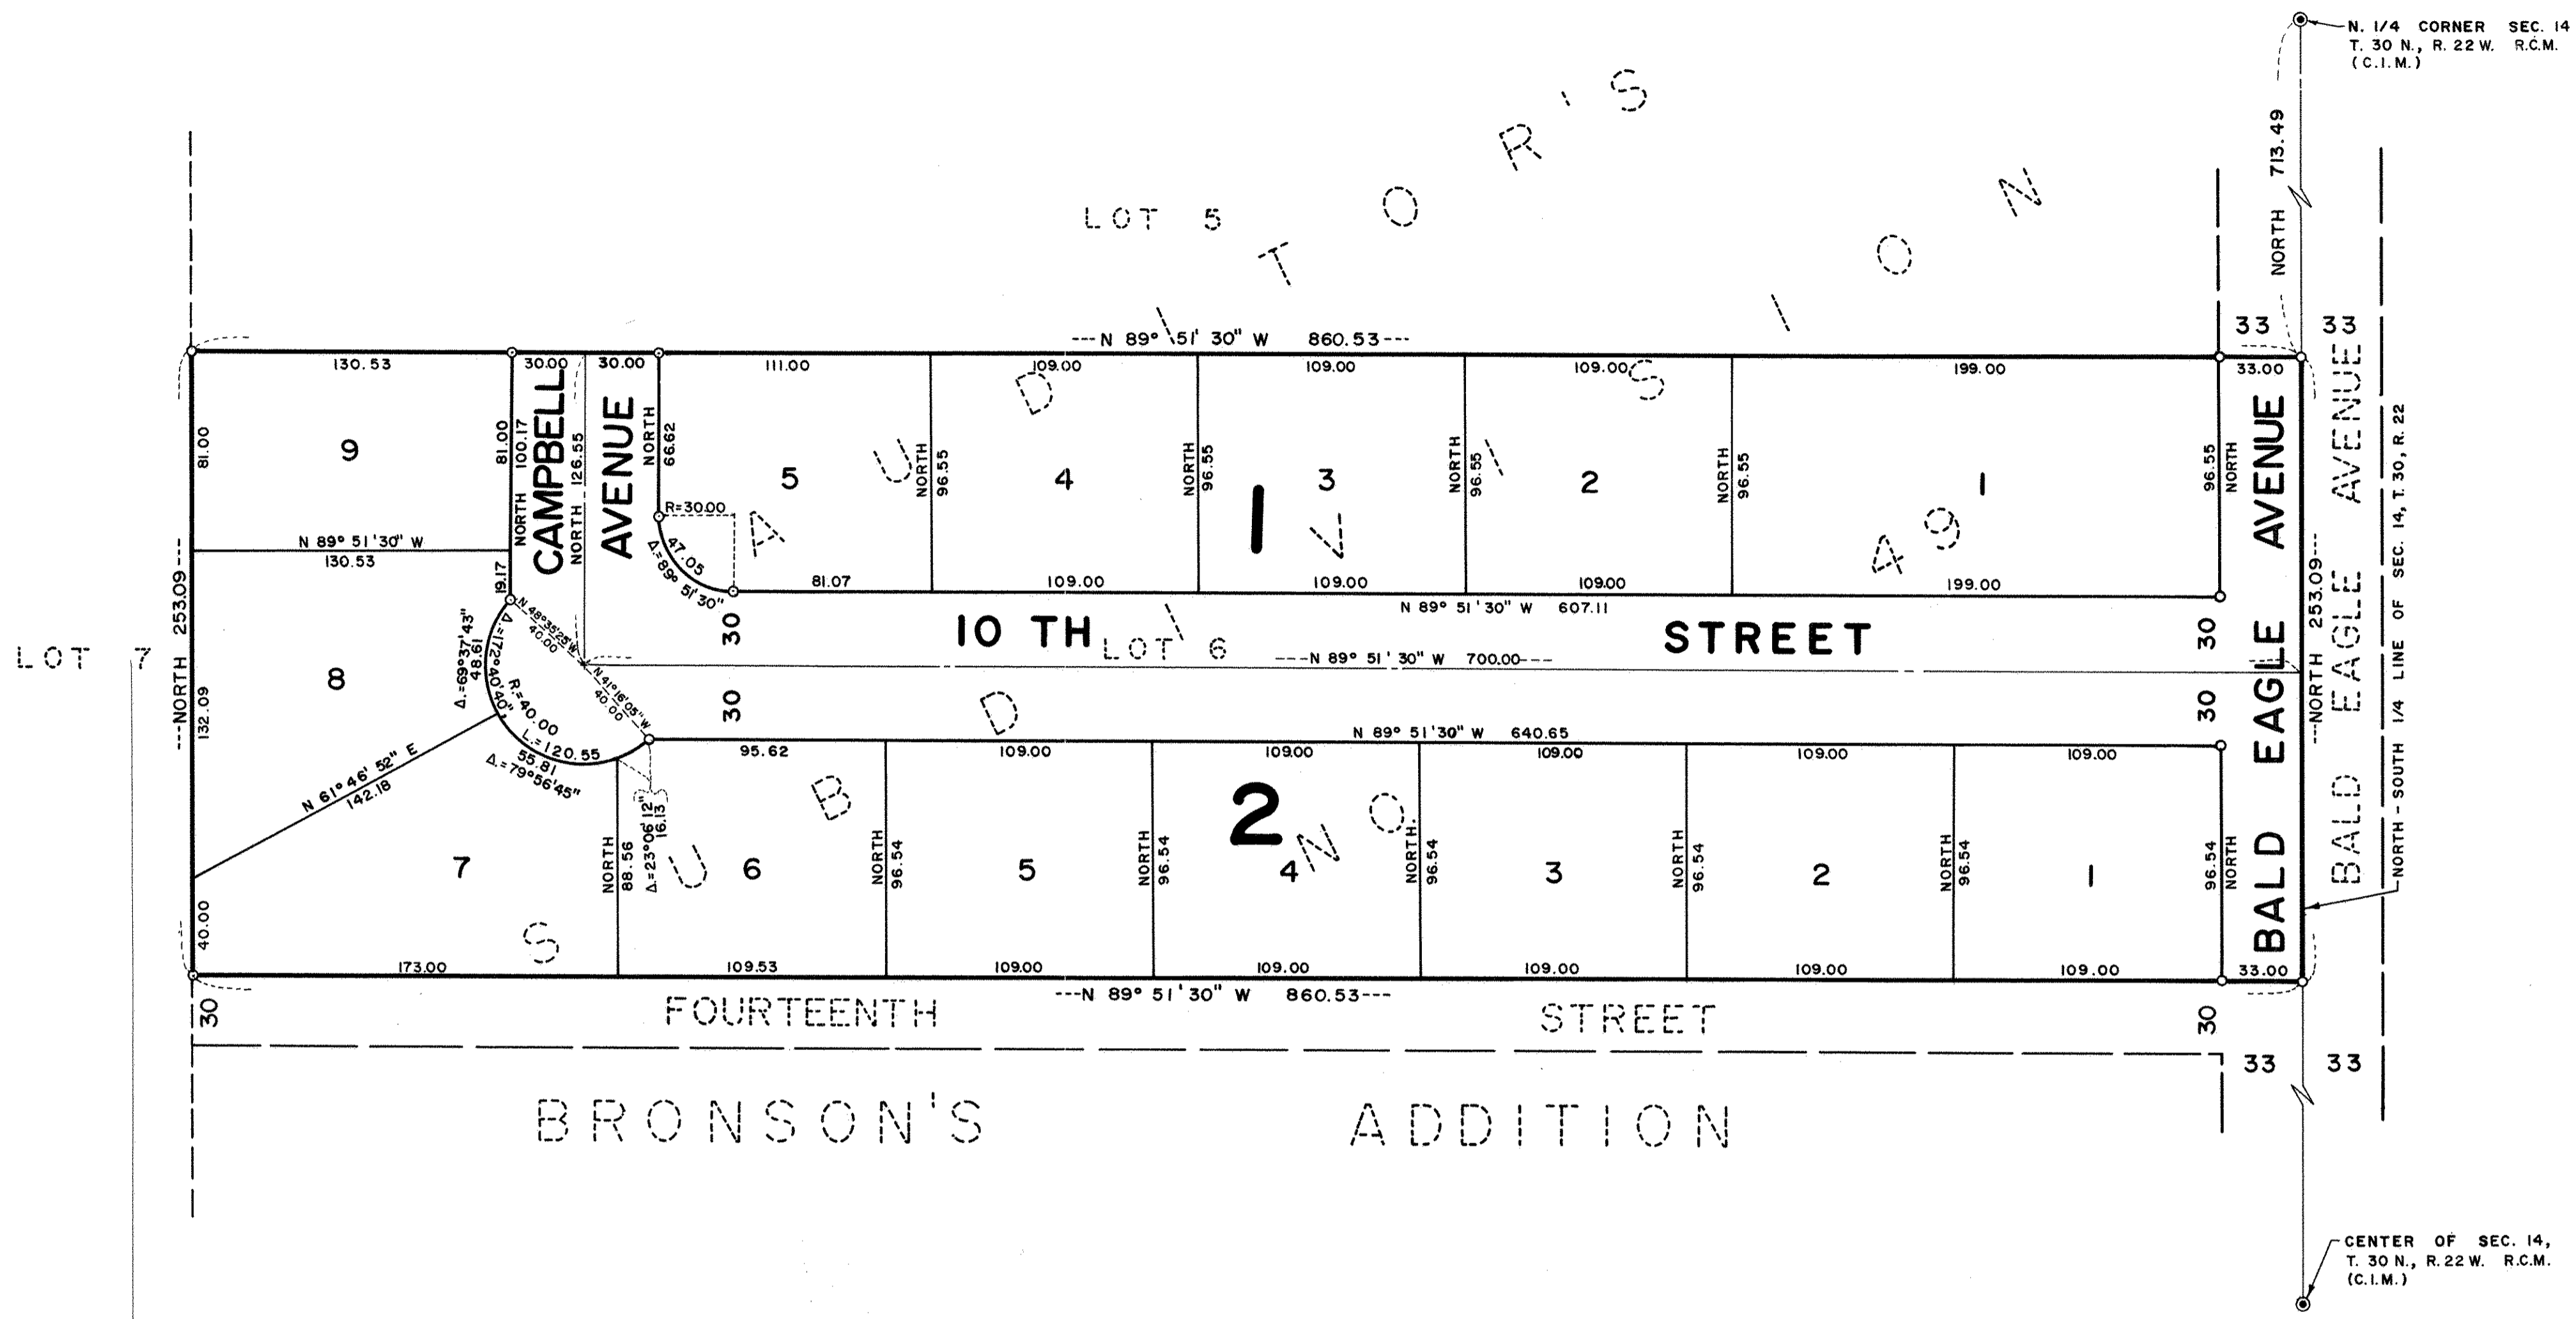

SCALE: 1 INCH = 50 FEET

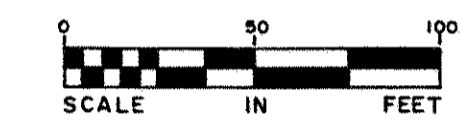

o DENOTES IRON MONUMENT SET
BEARINGS ARE ON AN ASSUMED DATUM