


# THAYER'S SUBDIVISION

of  
Lots 3 & 4 Block 7 Rogers & Hendricks Acre Lots.

Scale: 1 in. 30 ft.

HAWLEY & NEWELL,  
Civil Engineers and Landscape  
ARCHITECTS.  
Rooms 36 37 Chamber of Commerce Building,  
ST. PAUL, - MINN.

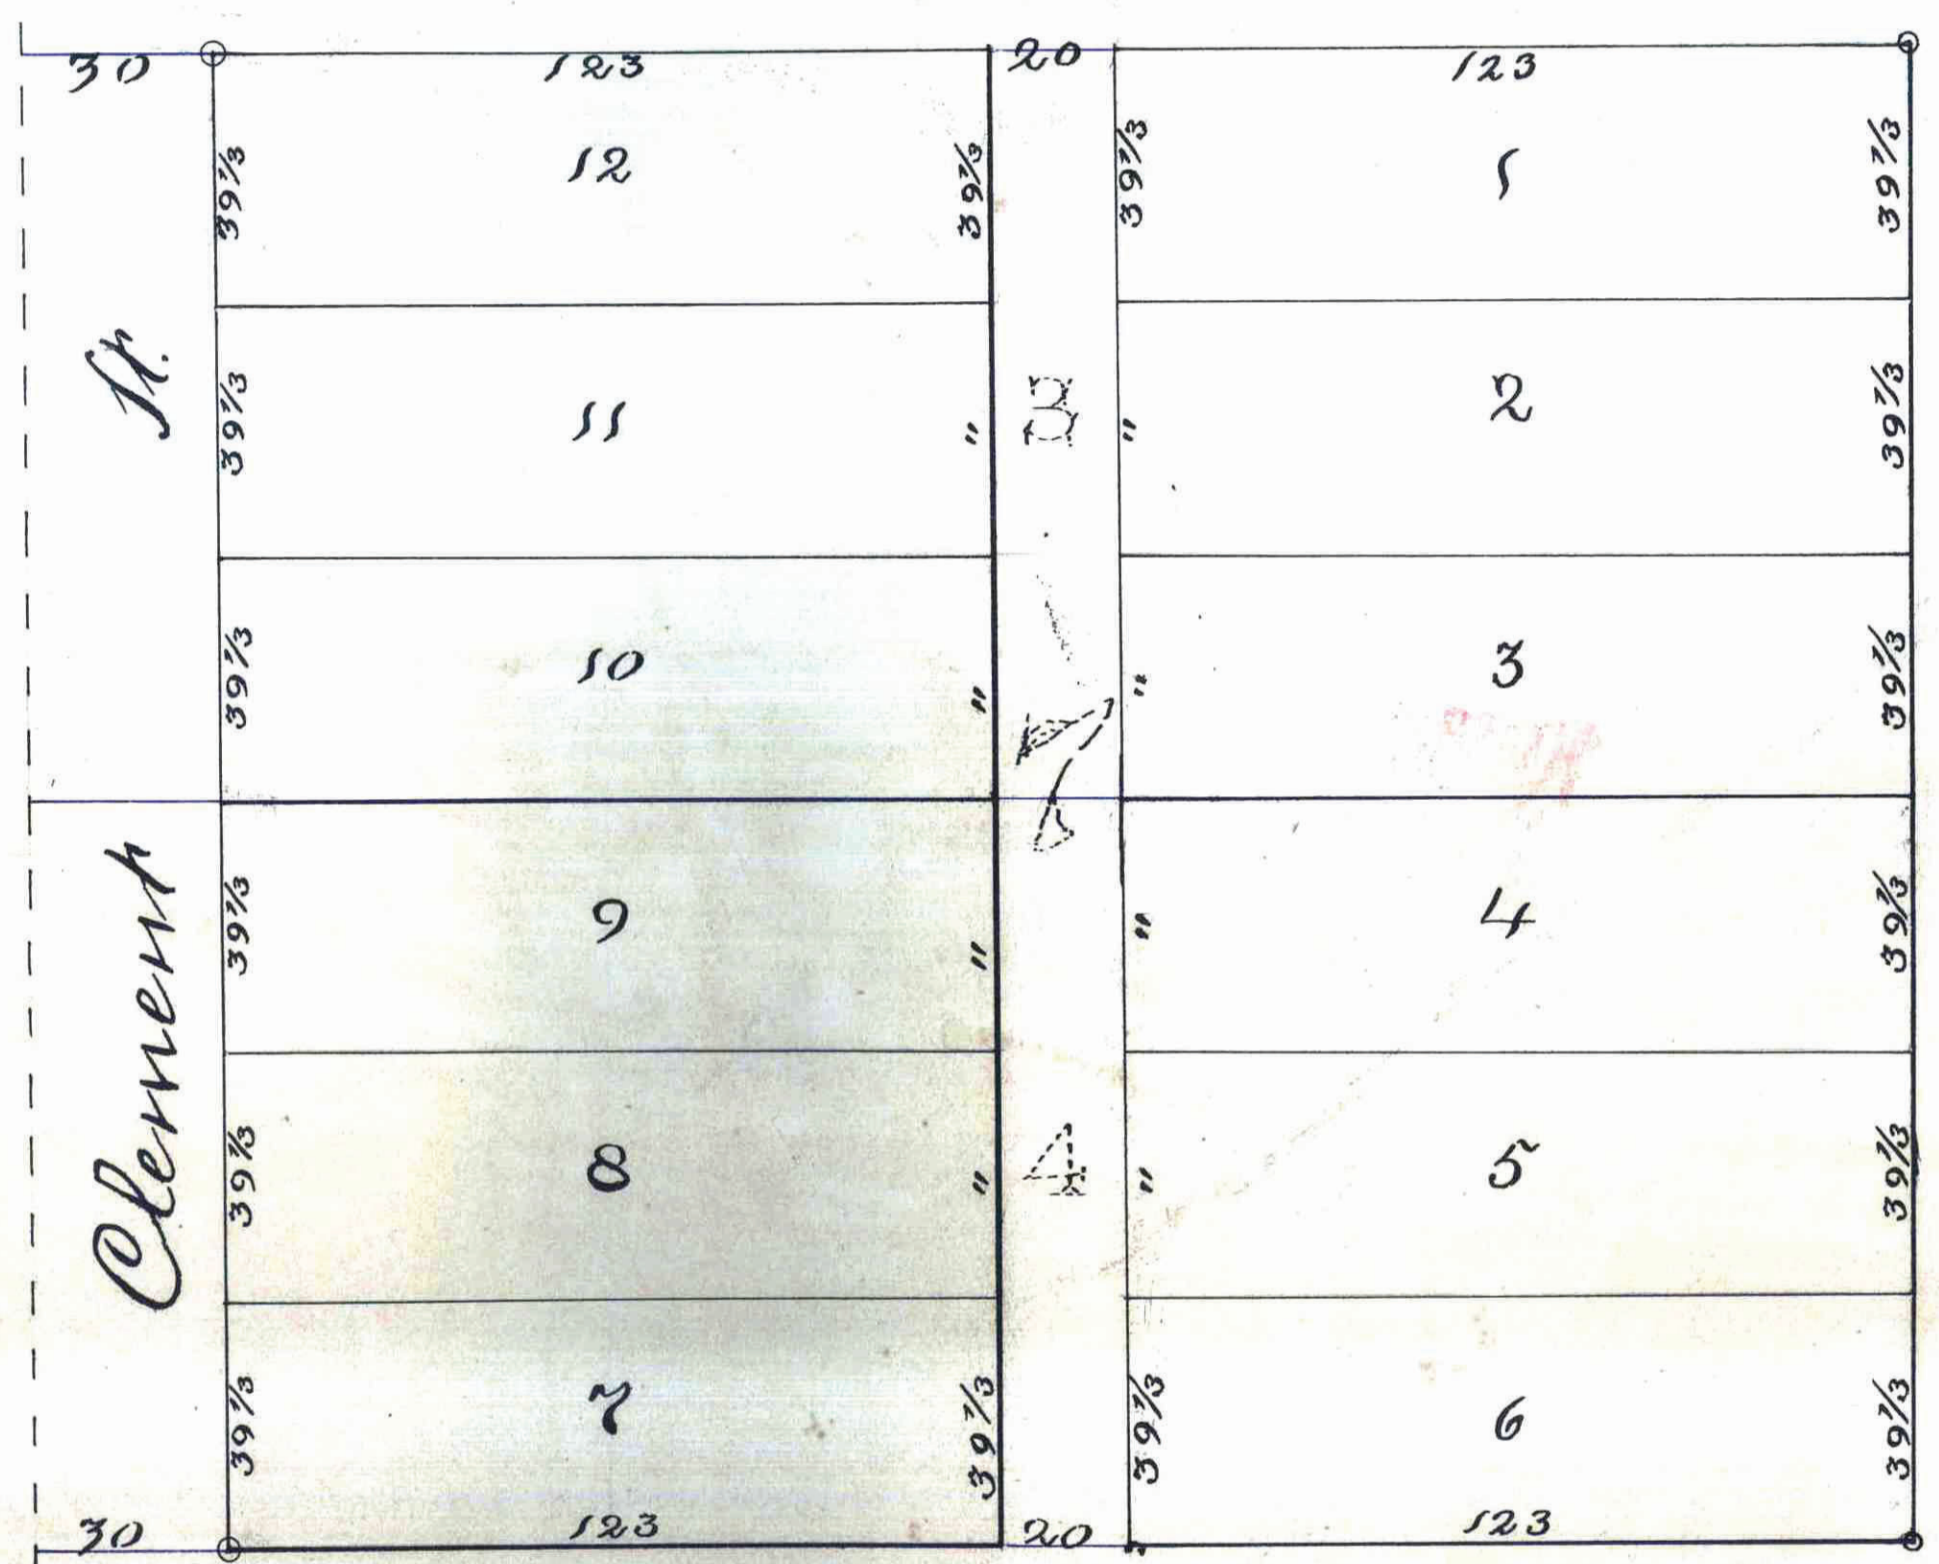

This is to certify that Cassin C. Thayer and Mary Thayer his wife; also Ellen H. Wheaton and Jane L. Perry proprietors of Lots 3 & 4 Block 7 Rogers & Hendricks Acre Lots, have caused the same to be surveyed and platted and hereafter known as Thayer's Subdivision of Lots 3 & 4 Block 7 Rogers & Hendricks Acre Lots, as shown on this plat, and do hereby dedicate to the public and for the public use forever all the streets and alleys herein indicated.

Witness our hands and seals this Thirtieth day of June A.D. 1886

Cassin C. Thayer  
Mary Thayer  
Ellen H. Wheaton  
Jane L. Perry

In presence of  
H. S. Darrow  
Sullivan C. Perrine  
Fred. A. Rullmann  
Chas. W. Dunham

County of Hennepin } s.s.  
State of Minnesota

On this Thirtieth day of June  
A. D. 1886, personally came before the undersigned  
Cassin C. Thayer and Mary Thayer  
his wife

to me well known, and acknowledged that they executed the foregoing certificate as their own free act and deed.

Sullivan C. Perrine  
Notary Public.  
Hennepin County,  
Minnesota

ACCEPTED AND APPROVED THIS  
Second day of July  
A. D. 1886,  
S. W. Rendlett  
Frederick Key  
Plat Commissioners.

County of Ramsey } s.s.  
State of Minnesota

On this Tenth day of July  
A. D. 1886, personally came before the undersigned  
E. Wheaton and Jane Perry

to me well known, and acknowledged that they executed the foregoing certificate as their own free act and deed.

Fred. A. Rullmann  
Notary Public.  
Ramsey County,  
Minnesota

I hereby recommend the acceptance of the within plat by the Common Council.

S. W. Rendlett  
City Engineer.

Indicates iron monument.

Taxes paid August 5th 1886  
James O'Brien  
County Auditor,  
Ramsey Co. Minn.

Assessments Paul Stone  
August 5, 1886  
City Treasurer, St. Paul.

Accepted and Approved by the  
Common Council of the City of  
St. Paul on the 6th day  
of July A. D. 1886  
Frederick Key  
City Clerk.

OFFICE OF  
COUNTY TREASURER,  
ST. PAUL, MINN.  
AUG 5 1888  
1888 TAX PAID  
W. S. Burton  
City Treasurer

We hereby certify to having surveyed and platted the property described on this map as Thayer's Subdivision of Lots 3 & 4 Block 7 Rogers & Hendricks Acre Lots and that there are iron monuments at the block corners as shown on this map, and the same is correct.

Hawley & Newell  
Civil Engineers.

County of Ramsey } s.s.  
State of Minnesota

On this Second day of July  
A. D. 1886, personally came before the undersigned  
J. B. Hanley and W. F. Newell comprising the firm of Hawley and Newell

to me well known, and acknowledged that they executed the foregoing certificate as their own free act and deed, as such parties.

James Starkey  
Notary Public.  
Ramsey County, Minnesota

This plat document is an UNOFFICIAL copy of a Subdivision Plat or Registered Land Survey and is made available for information purposes only.

To obtain an official copy please contact the Ramsey County Recorder's Office.

STATE OF MINNESOTA, } s.s.  
County of Ramsey

Office of the Registrar of Deeds.

This is to certify that the within instrument was filed for Record in this Office, at St. Paul, on the 27th day of August A. D. 1888 at 2 o'clock P.M., and that the same was duly recorded in Book 493 of Plats pages 9.

Robert Wiley  
Registrar of Deeds.