SHIRLEY J. LUNDBERG

## KOZLAK ADDITION

Know All Persons By These Presents that John S. Kozlak and RuthAKozlak, husband and wife, owners, Northeast State Bank of Minneapolis, a Minnesota Corporation and Guaranty State Bank of Robbinsdale, Minnesota Corporation, mortgagees of the following described property situated in the City of Shoreview, Ramsey County, Minnesota:	I, LeRo dedicat survey; placed and the
Lot 19, Auditor's Subdivision No. 82, Ramsey County, Minnesota except the East 300 feet of the West 330 feet of the North 200 feet thereof.	
lave caused the same to be surveyed, platted and known as KOZLAK ADDITION and do hereby dedicate to the public for public use forever the drive, roads and drainage and utility easements as shown on the plat.	STATE C COUNTY
lave hereunto set our hands this 20 day of fune, 19 3.	The Sur
John S. Koz Jak)  Leth Gi Koz Jah  Ruth AKOZ Jak	
ortheast State Bank of Minneapolis, a Minnesota Corporation, has caused these presents to be signed by its proper officers and its corporate seal to be hereunto affixed this <u>17</u> day of <u>June</u> 19 <u>83</u> .	Approve
igned: Northeast State Bank of Minneapolis, a Minnesota Corporation	Bu
There eachier its Vice Pres. Truck eachier its Den. V. P	No del·
uaranty State Bank of Robbinsdale, a Minnesota Corporation, has caused these presents to be signed this day of 1982.	Departs
igned: Guaranty State Bank of Robbinsdale, a Minnesota Corporation	Pursuar day of
Thomas D. Jako its Asar Vice Pres	Subdiv
TATE OF MINNESOTA ) ss	County
he foregoing instrument was acknowledged before me this y John S. Kozlak and by Ruth AKozlak, husband and wife.	I herel Ju. of Pla
Notary Public 4 min County, Minnesota County	
My Commission Expires //// B NOTARY PUR HENNEL	J. L'HERAULT Bugene BIN COUNTY  os Aug. 21, 1988
TATE OF MINNESOTA ) OUNTY OF Ramsey ) ss	
he foregoing instrument was acknowledged before me this 17th. day of June, 1983, y Robert A. Jensen, Vice Pres, and by Frank Pecchia,	
senior Vice President of Northeast State Bank of Minneapolis, a Minnesota Corporation, n behalf of the corporation.  DEL  NOTARY	R SYVERSON PUBLIC - MINNESOTA
Notary Public, County, Minnesota  My Commission Expires	Hon Expires JAN 31, 1985
TATE OF MINNESOTA ) OUNTY OF <u>Ramsey</u> ) ss	
he foregoing instrument was acknowledged before me this <u>17th.</u> day of <u>Vune</u> , 19 <u>83</u> , y <u>Thomes D. Jacobson</u> , <u>Asst. Vice Pres.</u>	
of Guaranty State Bank of Robbinsdale, & Minnesota Corporation,	and the state of t

on behalf of the corporation.

I, LeRoy H. Winner, hereby certify that I have surveyed and platted the property described in the dedication of this plat as KOZLAK ADDITION, that this plat is a correct representation of said survey; that all distances are correctly shown the plat; that all monuments have been correctly placed in the ground as shown; that the outside boundary lines are correctly selected on the plat; and there are no wet lands, easements or public highways other than as shown thereon.

\*\*Total Of Minnesota\*\*

STATE OF Minnesota\*\*

STATE OF Minnesota\*\*

STATE OF Minnesota\*\*

STATE OF Minnesota\*\*

The Surveyor's Certificate was subscribed and sworn to before me, a Notary Public, this // day of \*\*Total Of Surveyor\*\*

Notary Public, \*\*Total Of Surveyor\*\*

Approved and accepted by the City Council of the City of Shoreview, Minnesota this \*\*Total Of Surveyor\*\*

Approved and accepted by the City Council of the City of Shoreview, Minnesota this \*\*Total Of Surveyor\*\*

No delinquent taxes and transfer entered, this \*\*Director\*\*

Department of Property Taxation\*\*

Pursuant to Chapter 7, Minnesota Laws of 1976, this plat has been reviewed and approved, this \*\*Part Of Surveyor\*\*

County Recorder, County of Ramsey, State of Minnesota\*\*

I hereby certify that this plat of KOZLAK ADDITION was filled in this office this \*\*Z374\*\*

Acting Ramsey County Surveyor\*\*

County Recorder, County of Ramsey, State of Minnesota\*\*

I hereby certify that this plat of KOZLAK ADDITION was filled in this office this \*\*Z374\*\*

John Sugene M. Gibbons, and \*\*Z374\*\*


Deputy \*\*Deputy\*\*


Deputy \*\*Digene M. Gibbons, County Recorder\*\*

By Deputy \*\*Digene M. Gibbons, County Recorder\*\*

Deputy \*\*Digene

## KOZLAK ADDITION

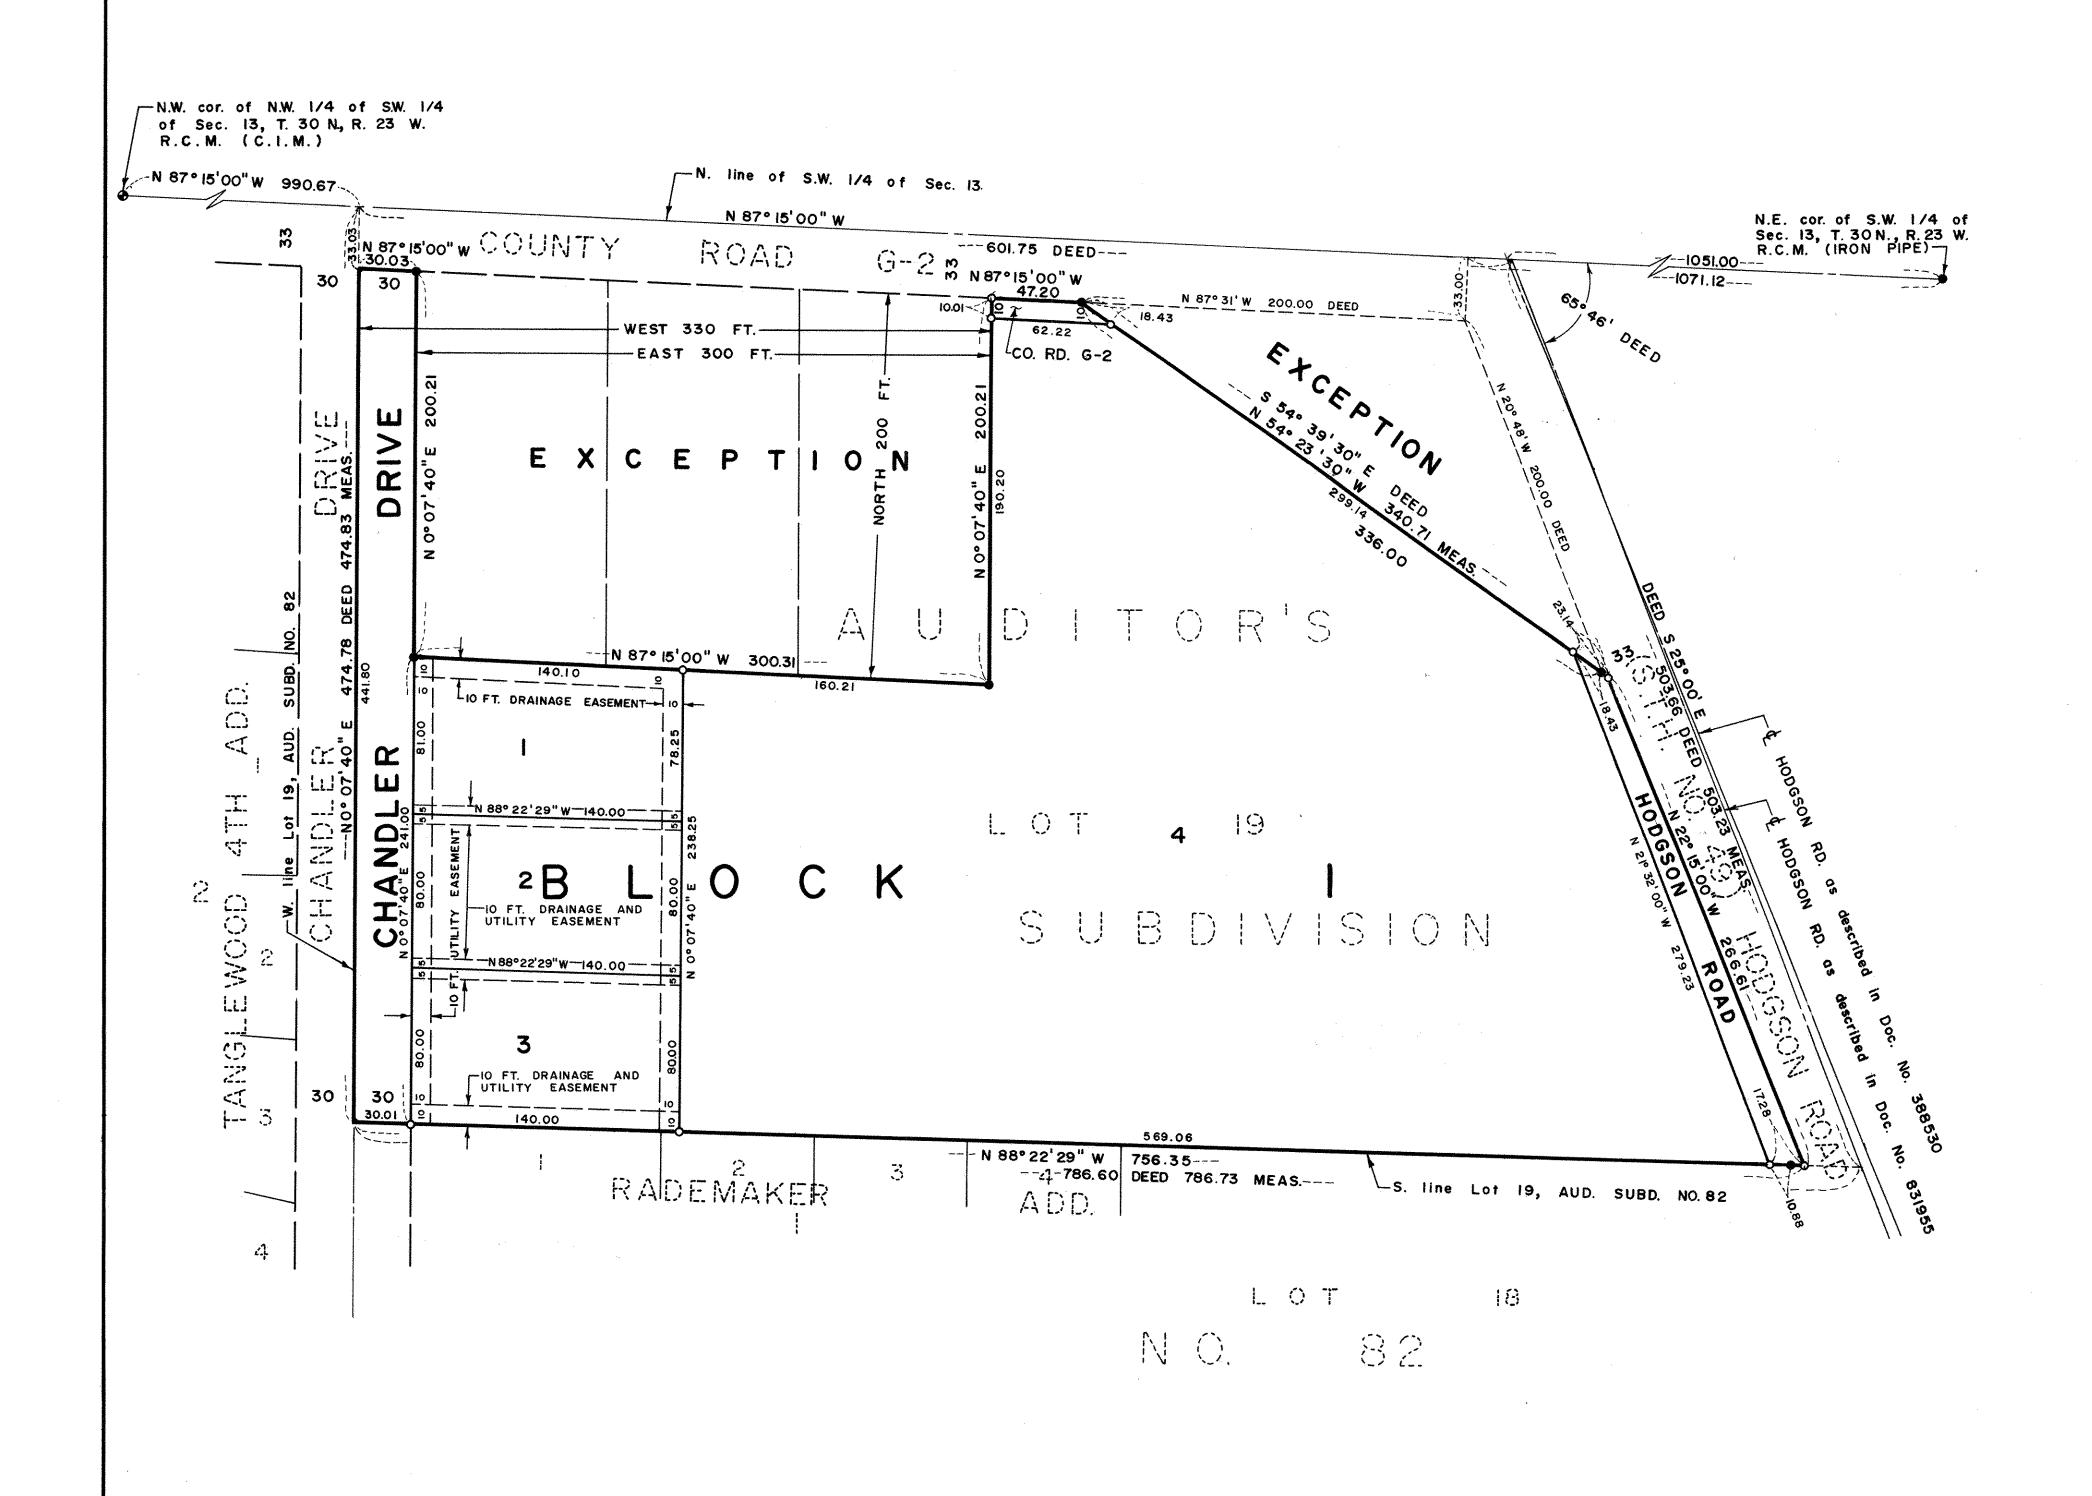

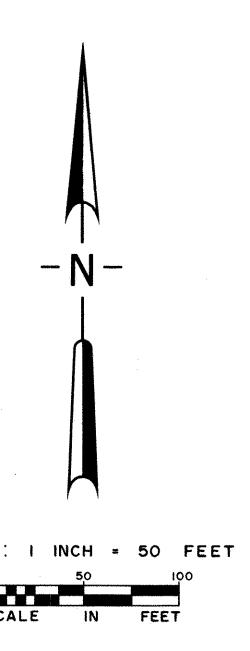

DENOTES IRON MONUMENT FOUND
 DENOTES IRON MONUMENT SET
 BEARINGS ARE ON AN ASSUMED DATUM