


TRACY'S OUTLOTS.

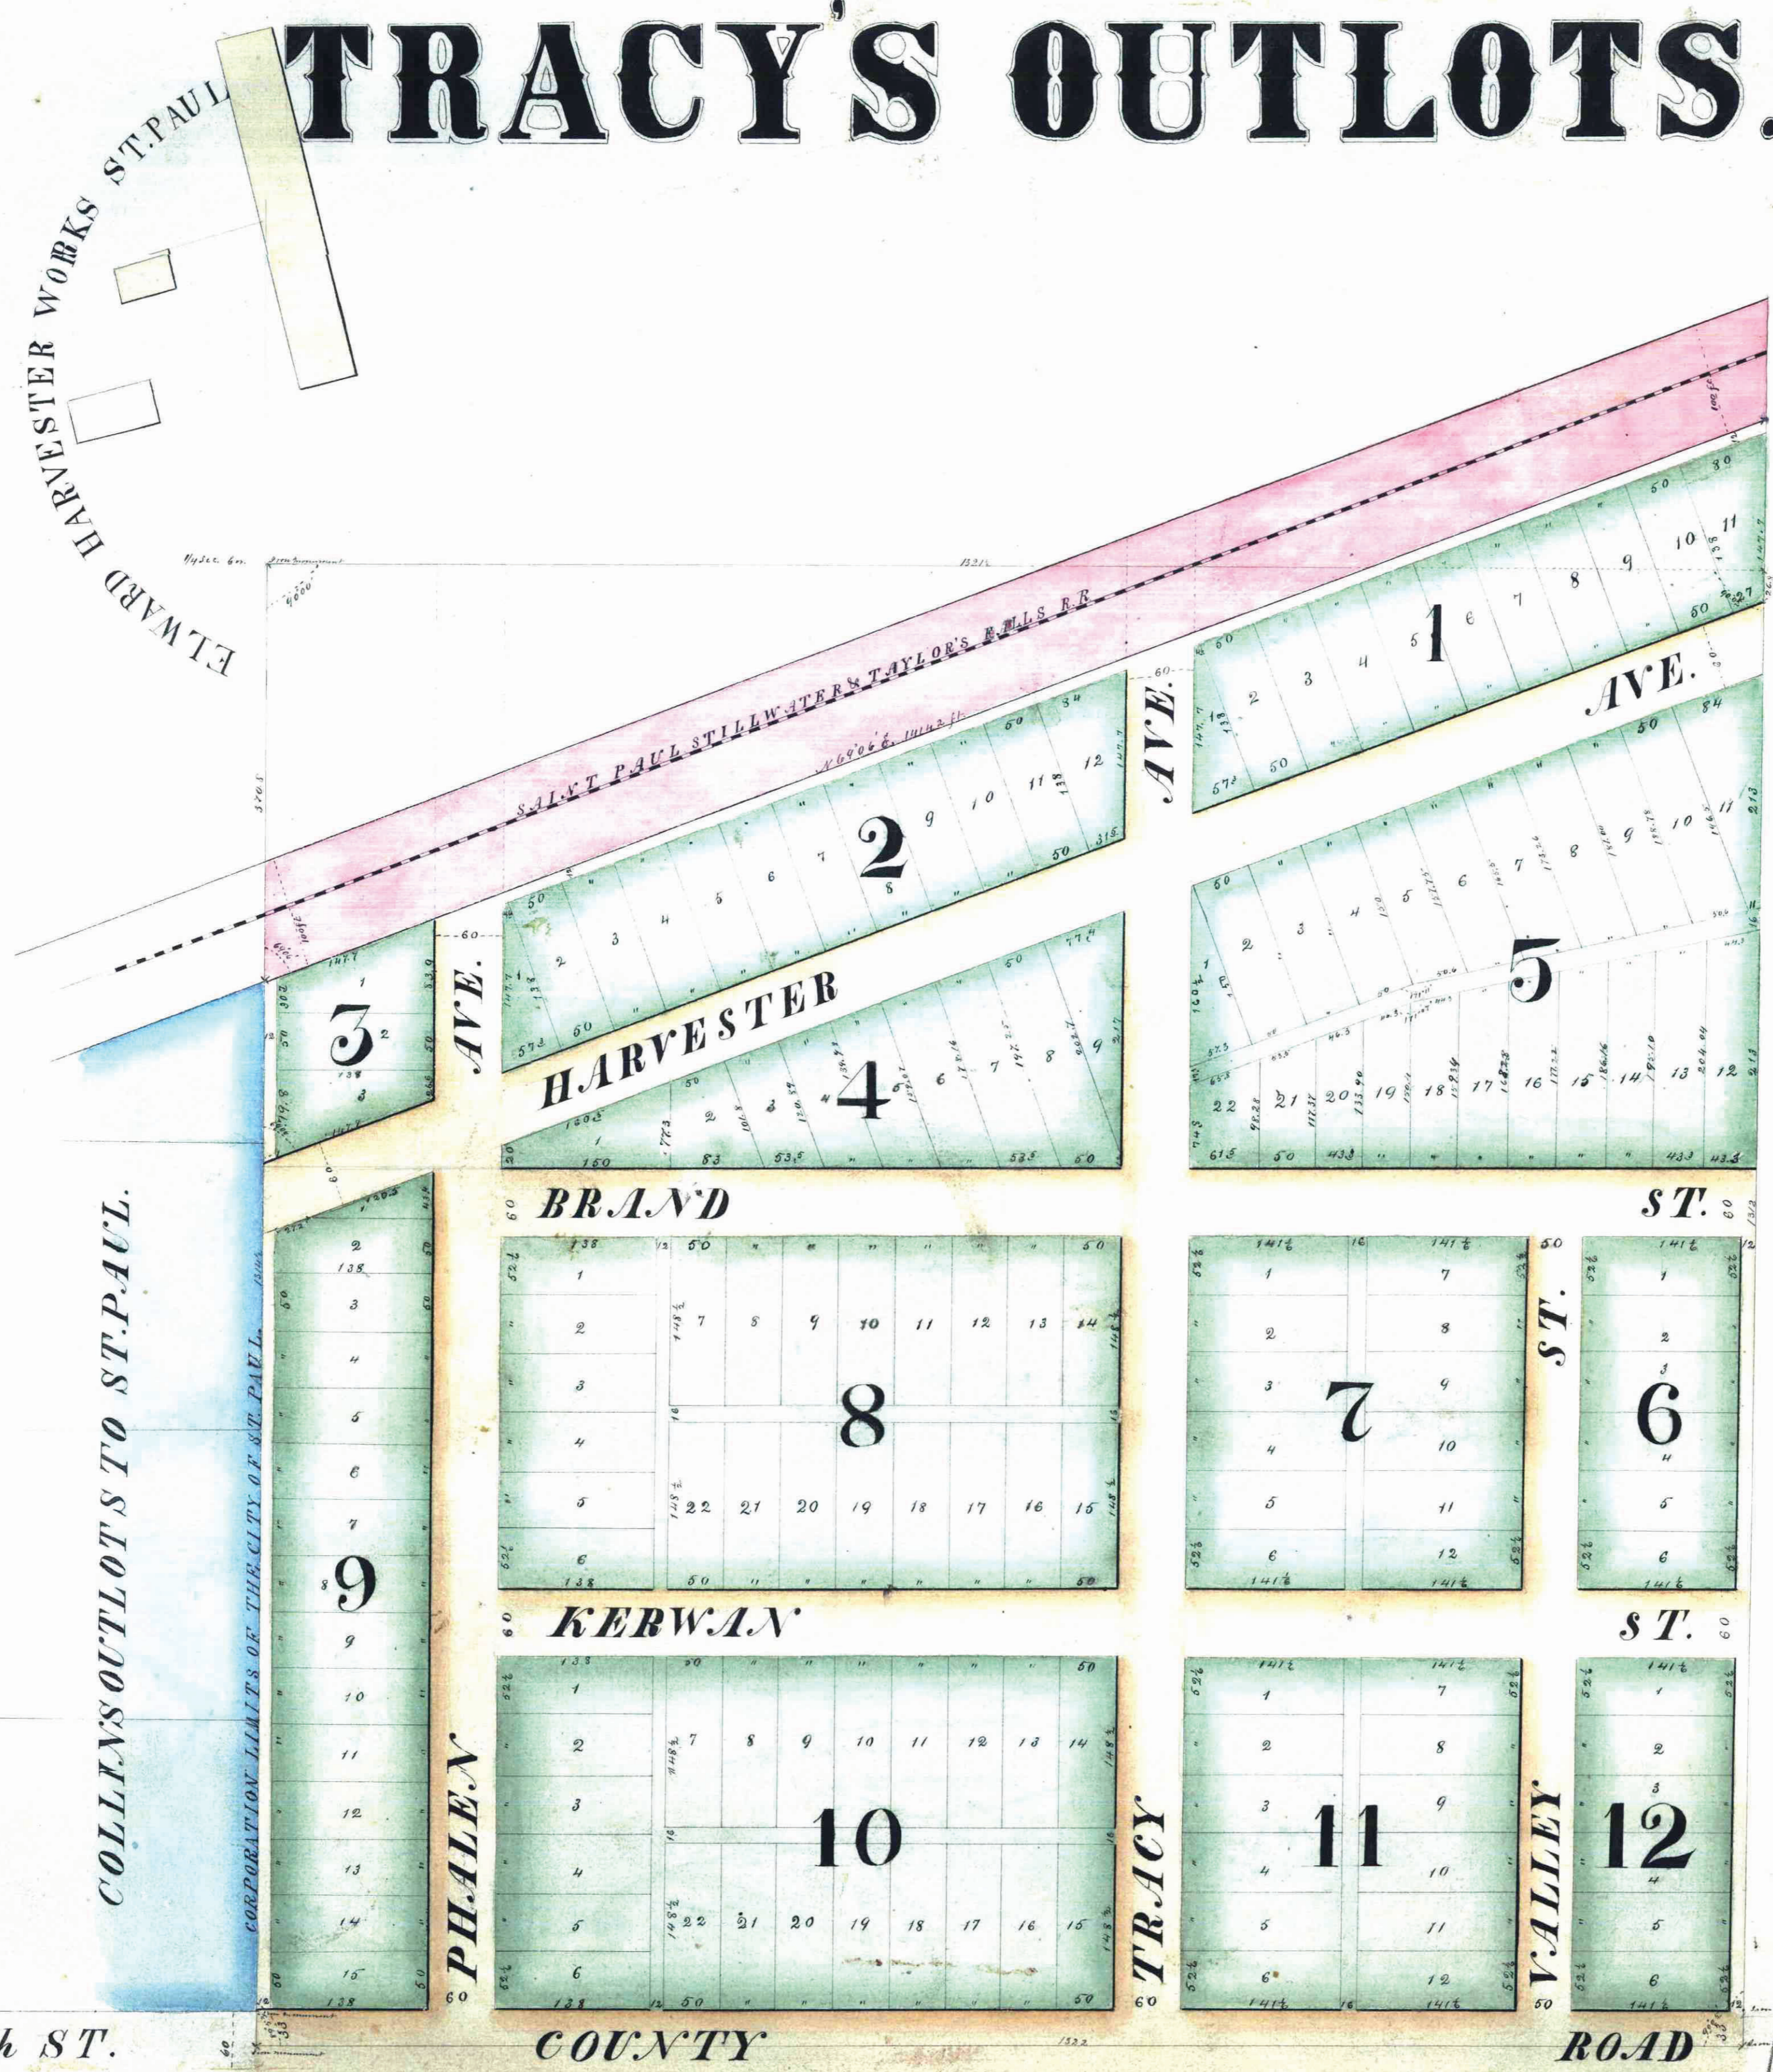

This plat document is an UNOFFICIAL copy of a Subdivision Plat or Registered Land Survey and is made available for information purposes only.

To obtain an official copy please contact the Ramsey County Recorder's Office.

State of Missouri
County of St. Louis

In the undersigned presence of Tracy's Outlots in the Township of New Canaan, Ramsey County, and State of Missouri do hereby certify the same to be correct as indicated on this plat to the end that the same may be recorded as the law directs; and we do hereby give to the public and for public use all the facts and documents represented herein. In allays are not donated.

John H. Tracy (Seal)
Noggie Tracy (Seal)

State of Missouri
County of St. Louis

On this the tenth day of June A. D. 1874, there personally appeared before me John H. Tracy and Noggie Tracy his wife who are personally known to me to be the owners & holders of the above and foregoing certificate and jointly acknowledged that they executed the same for the uses and purposes therein expressed.

Edward C. Neill
Notary Public
St. Louis Mo.

I hereby certify that the within is a correct plat of Tracy's Outlots as surveyed by me comprising lands described as follows: Commencing at a stake 570.8 feet south of the N.E. cor. between sections numbered 27 and 28; twenty seven and twenty eight Township numbered 129; twenty nine South of Range numbered 132; twenty two East of the 2nd 6th - 10th Meridian; thence south along the return line between said sections 27 & 28, 713.7 feet to the S.W. cor. of the S.W. 1/4 of the S.W. 1/4 of section numbered 27; thence south of said Township and Range thence east 132.2 feet to the S.E. cor. of said quarter section; thence north along the east side of the same, 131.2 feet to the S.E. cor. of the S.W. 1/4 of said section twenty seven, from which and Range proceed 133.7 feet thence 569.06 feet to the place of beginning.

Archibald Johnson
Surveyor

Wit. S. Paul June 3rd 1874

James said
St. Paul July 9th 1874
L. C. Davis
County Auditor
provisionary

Office of Register of Deeds
Ramsey Co. Minn. 5

Filed this 5th day of July A. D. 1874 at 4 O'Clock

Theodore Sanders
Register of Deeds

