


STATE OF MINNESOTA, ss.
 County of Ramsey,
 Office of the Register of Deeds.
 This is to certify that the within instrument was filed for record in my office, at St. Paul, on the 6th day of May, A. D. 1885, at 12 o'clock, M., and that the same was duly recorded in Book X of Plats pages 33 and 34.
 By R. C. L. Kelley Register of Deeds.
 Deputy.

VARNEY & McMANIGAL'S

REARRANGEMENT OF BLOCK 1 OF ANNIE E. RAMSEY'S
 ADDITION TO SAINT PAUL

This plat document is an UNOFFICIAL copy of a Subdivision Plat or Registered Land Survey and is made available for information purposes only.
 To obtain an official copy please contact the Ramsey County Recorder's Office.

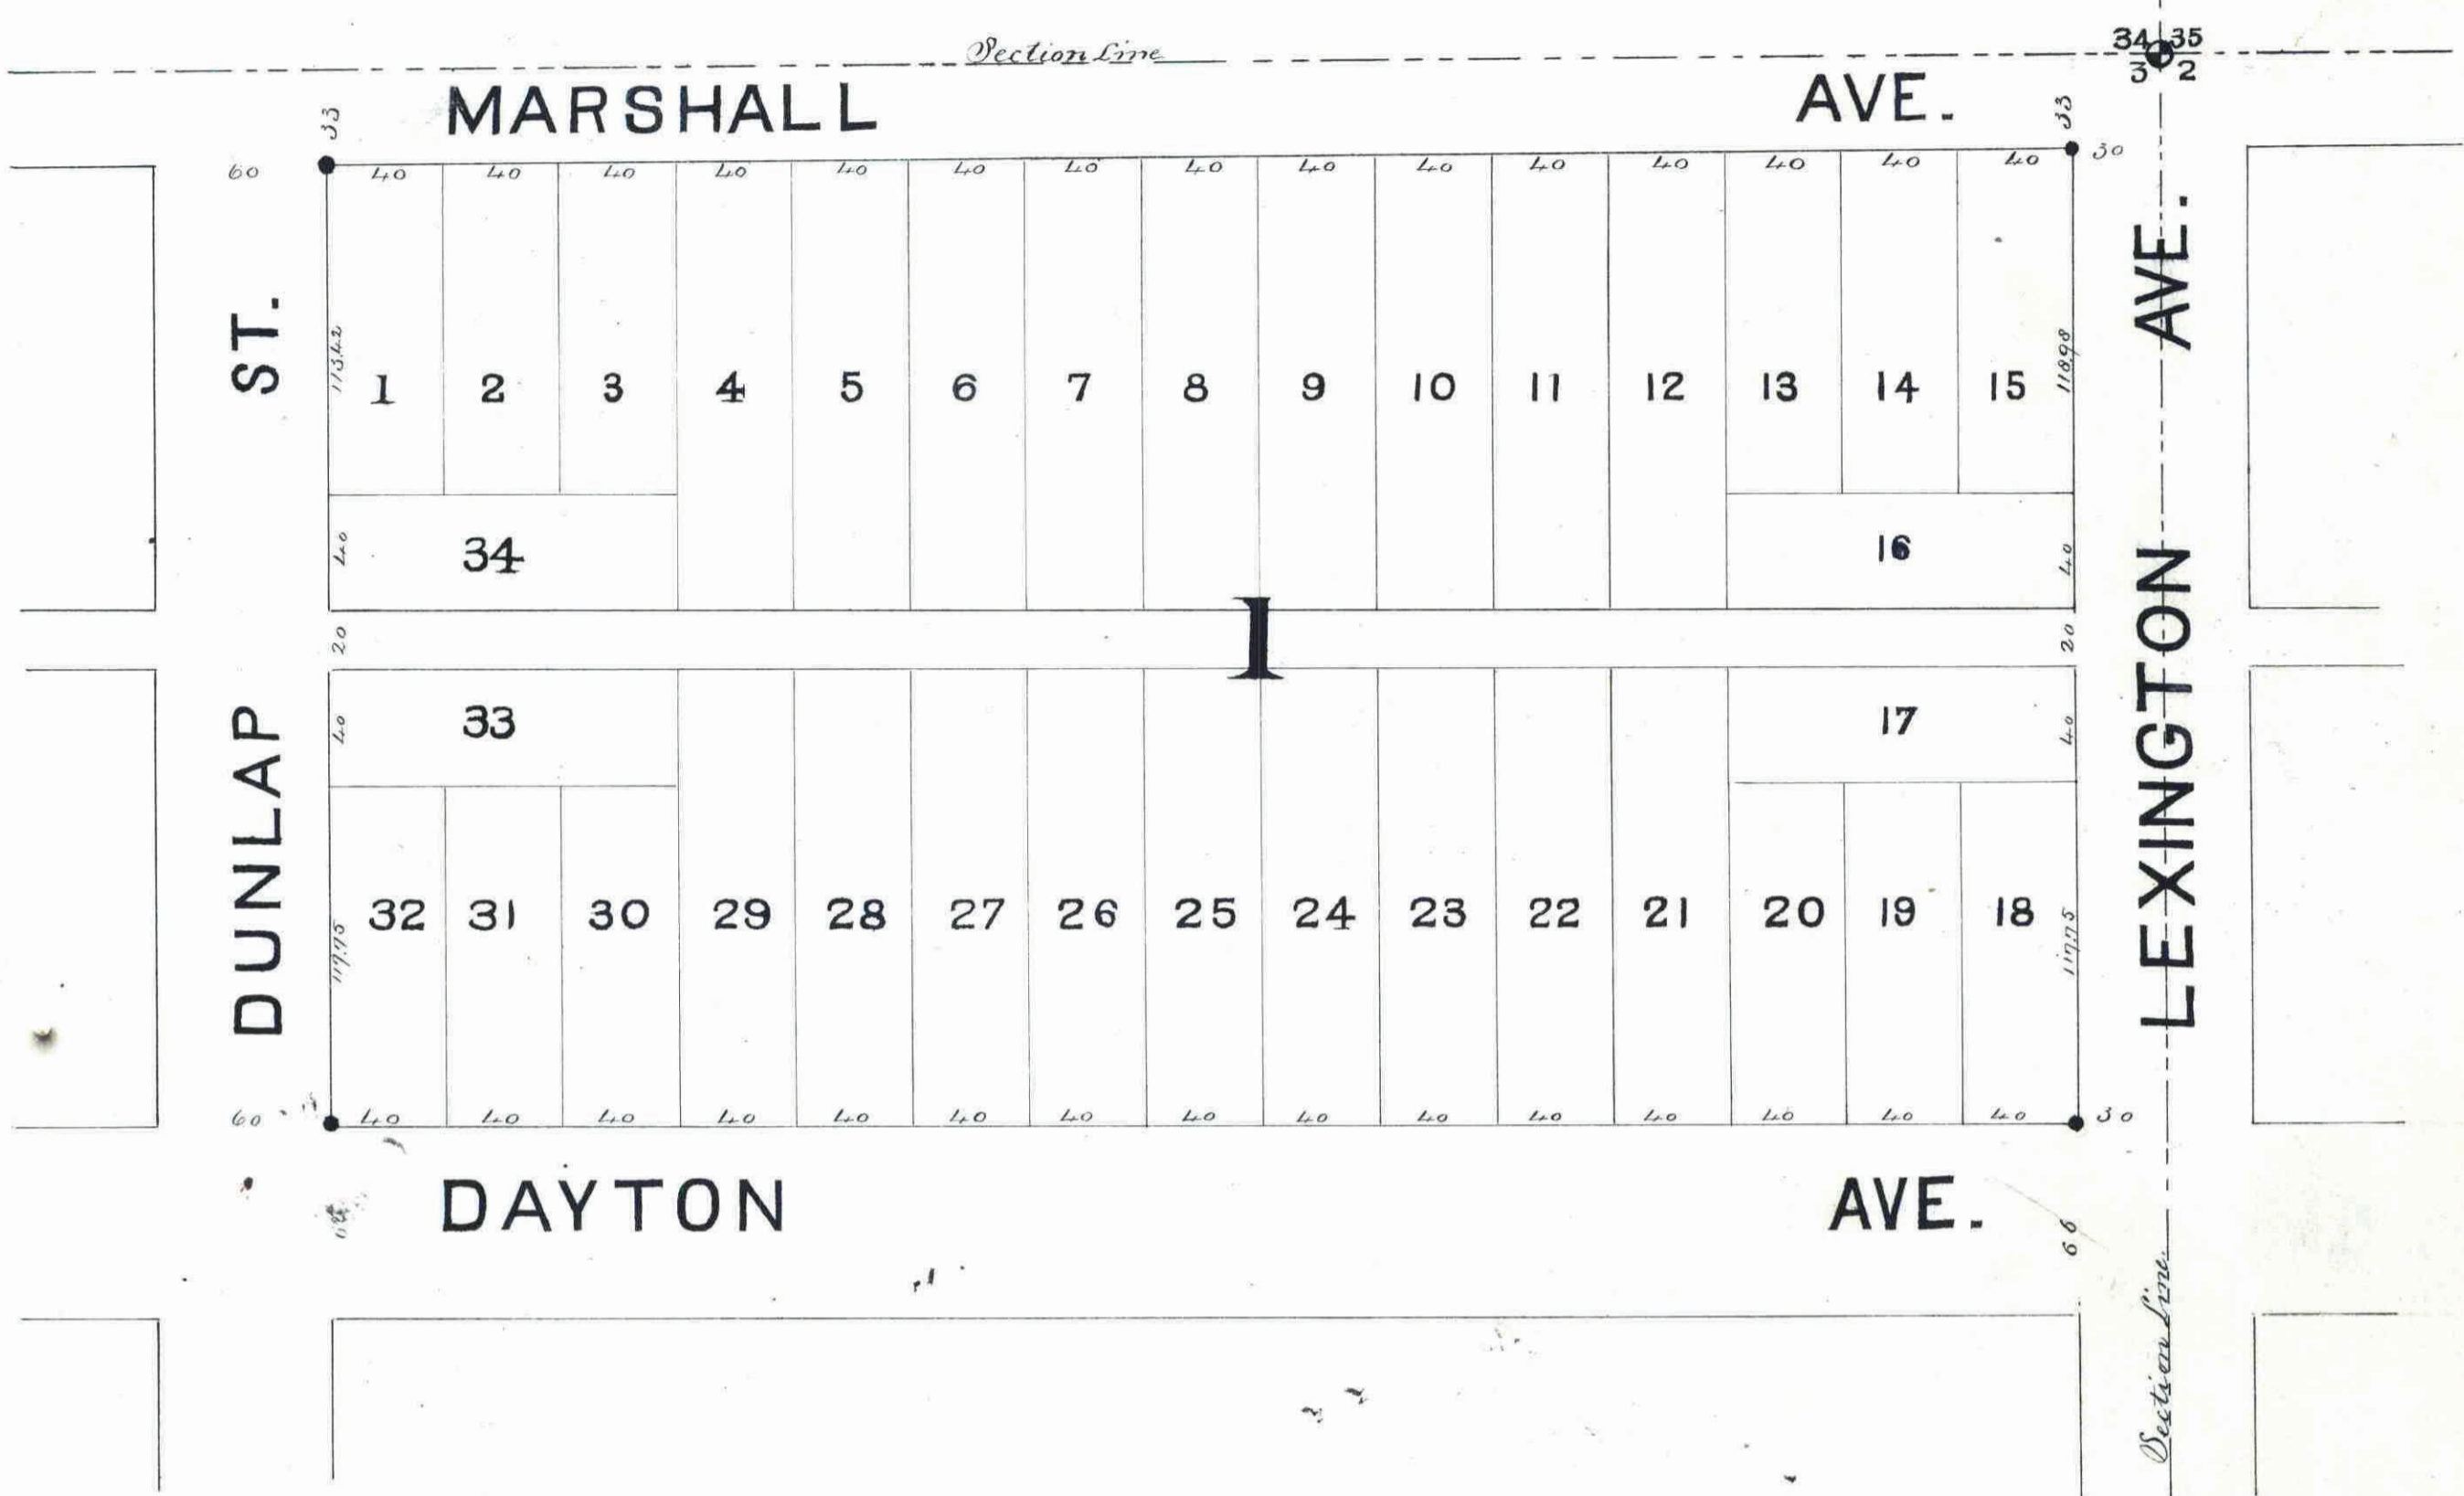

I certify that I have rearranged Block 1 of Annie E. Ramsey's Addition to Saint Paul, that there are iron monuments at the corners as shown on this plat, that this is a correct plat of said survey.
 J. B. Baultys
 Surveyor

Approved on the 31st day of March 1885.
 J. P. Holson
 J. W. Starkey
 J. W. Van Slyke
 Plat Commission

State of Minnesota } ss.
 County of Ramsey }
 On the 30th day of March 1885 personally appeared before me J. B. Baultys to me well known to be the identical person who surveyed the above described piece of land and executed the above certificate, and acknowledged said certificate to be correct and his free act and deed.
 J. W. Starkey
 Notary Public
 Ramsey Co., Minn.

Examined and approved on the 6th day of April 1885.
 L. W. Russell
 City Engineer

We Edgar L. Varney, William A. McManigal & Howard D. Brown the undersigned owners of Block 1 of Annie E. Ramsey's Addition to Saint Paul hereby certify that we have caused the same to be surveyed and plotted as Varney and McManigal's Rearrangement of Block 1 of Annie E. Ramsey's Addition to Saint Paul as herein indicated.
 In witness whereof we have placed our hands and seals on the 25th day of March 1885.
 Edgar L. Varney
 William A. McManigal
 Howard D. Brown

Accepted by the Common Council on the 7th day of April 1885.
 M. J. P. ...
 City Clerk

Taxes Paid and transferred
 May 6, 1885 James O'Brien
 Auditor
 Per J. E. Beau

In the presence of
 W. E. Howard } ss.
 R. H. ... }
 State of Minnesota }
 County of Ramsey }
 On the 25th day of March 1885, personally appeared before me Edgar L. Varney, William A. McManigal & Howard D. Brown to me well known to be the identical persons who executed the above certificate and acknowledged the same to be their free act and deed.
 Robert ...
 Notary Public
 Ramsey Co.

CITY TREASURER'S OFFICE
 ST. PAUL, MINN.
 MAY 6 1885
 ASSESSMENTS PAID
 Geo. Ross
 CITY TREAS.