


# CHAS. WEIDE'S SUBDIVISION of Block 35 of ARLINGTON HILLS Add. to ST. PAUL.

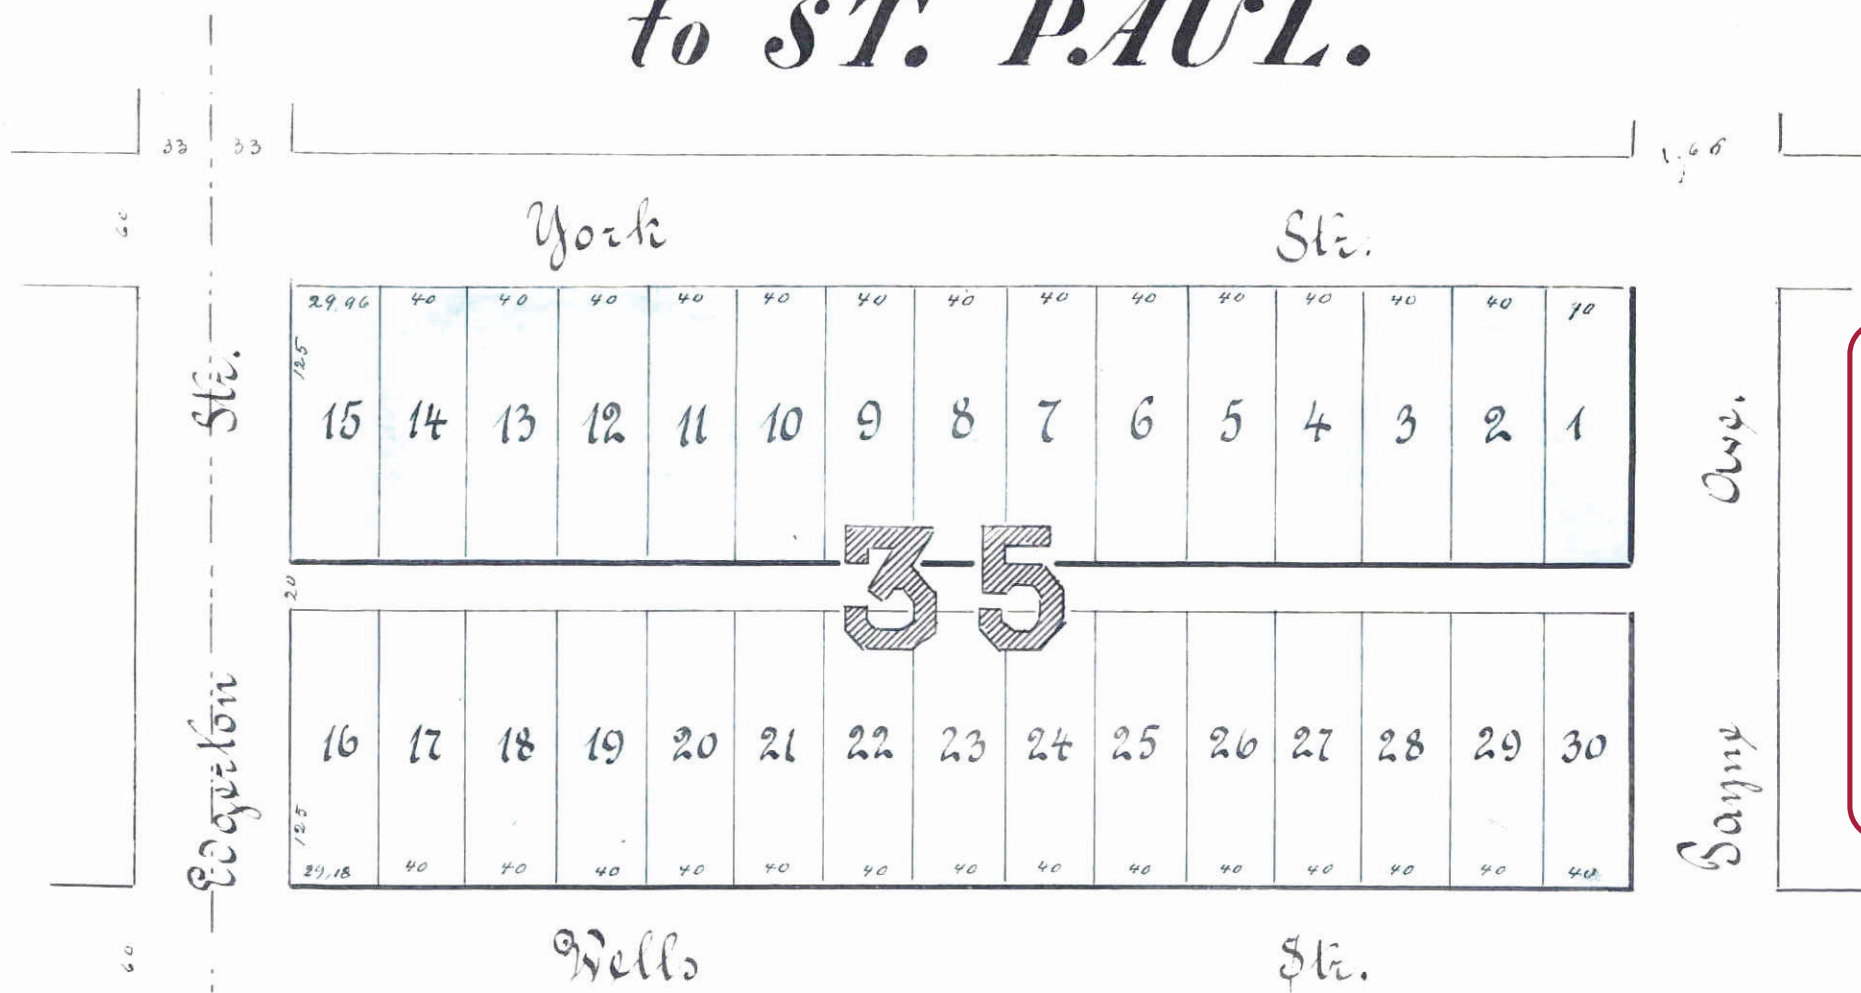

This plat document is an UNOFFICIAL copy of a Subdivision Plat or Registered Land Survey and is made available for information purposes only.

To obtain an official copy please contact the Ramsey County Recorder's Office.

*I have filed this 18th day of December 1882*

*J. J. McCordy  
Co. Secy*

I hereby certify that this is a correct Plat of Chas Weide's Subdivision of Block 35 of Arlington Hills Addition to St. Paul as surveyed and platted by me in the Month of November 1882

St. Paul  
November 11<sup>th</sup> 1882

*E. A. Hoemck  
Surveyor*

St. Paul, November 21<sup>st</sup> 1882

approved:

*S. P. Johnson  
J. M. Starkey* } State Commission

*Examined & Approved  
L. W. Randlett  
City Engr.  
Nov 21<sup>st</sup> 1882*

We the undersigned Chas. Weide and Luisa Weide his wife proprietors of Chas Weide's Subdivision of Block 35 of Arlington Hills Addition to St. Paul do hereby certify that we have caused the same to be surveyed and platted as represented by this plat and we hereby give the Alley for public use.

*In presence of  
Geo. Steptoe  
Geo. A. Becker* }  
St. Paul this 21<sup>st</sup> Day of November 1882

*Luisa Weide  
Chas. Weide*

*Accepted Nov. 21. 1882  
By the City Council  
of the City of Saint Paul  
Dec 1882  
[Signature]*

State of Minnesota, S.S.  
County of Ramsey

Before me *Benjamin Schurman* a notary public in and for Ramsey County State of Minnesota this 21<sup>st</sup> Day of November 1882 in person appeared Chas Weide and Luisa Weide his wife to me personally known to be the parties described in and who signed the above certificate and they each acknowledged that they executed the same freely and voluntarily for the uses and purposes therein expressed.

St. Paul  
November 21<sup>st</sup> 1882 *Benjamin Schurman*

Notary public

STATE OF MINNESOTA,  
County of Ramsey,  
OFFICE OF THE REGISTER OF DEEDS.  
This is to certify that the within instrument was filed for record in this office, at St. Paul, on the 15<sup>th</sup> day of December 1882 at 2<sup>o</sup> clock, and that the same was duly recorded in Book R of Town Plats page 35  
*Chas. H. Luman*  
Register of Deeds.  
By *John W. Spiel*  
Deputy.

PAUL, MINN.  
DEC 14 1882  
*George Reis*