


WALLBLOMS ADDITION BEING A SUBDIVISION OF LOT 4 HOMES FOR THE HOMELESS

This plat document is an UNOFFICIAL copy of a Subdivision Plat or Registered Land Survey and is made available for information purposes only.

To obtain an official copy please contact the Ramsey County Recorder's Office.

STATE OF MINNESOTA,
County of Ramsey,
Office of the Register of Deeds.
This is to certify that the within instrument was read for Record in this office on the 1st day of February A. D. 1886 at 10 P. M. and that it is a true and correct copy of the original recorded in Book 17 of Plats.
R. C. Wiley
Register of Deeds

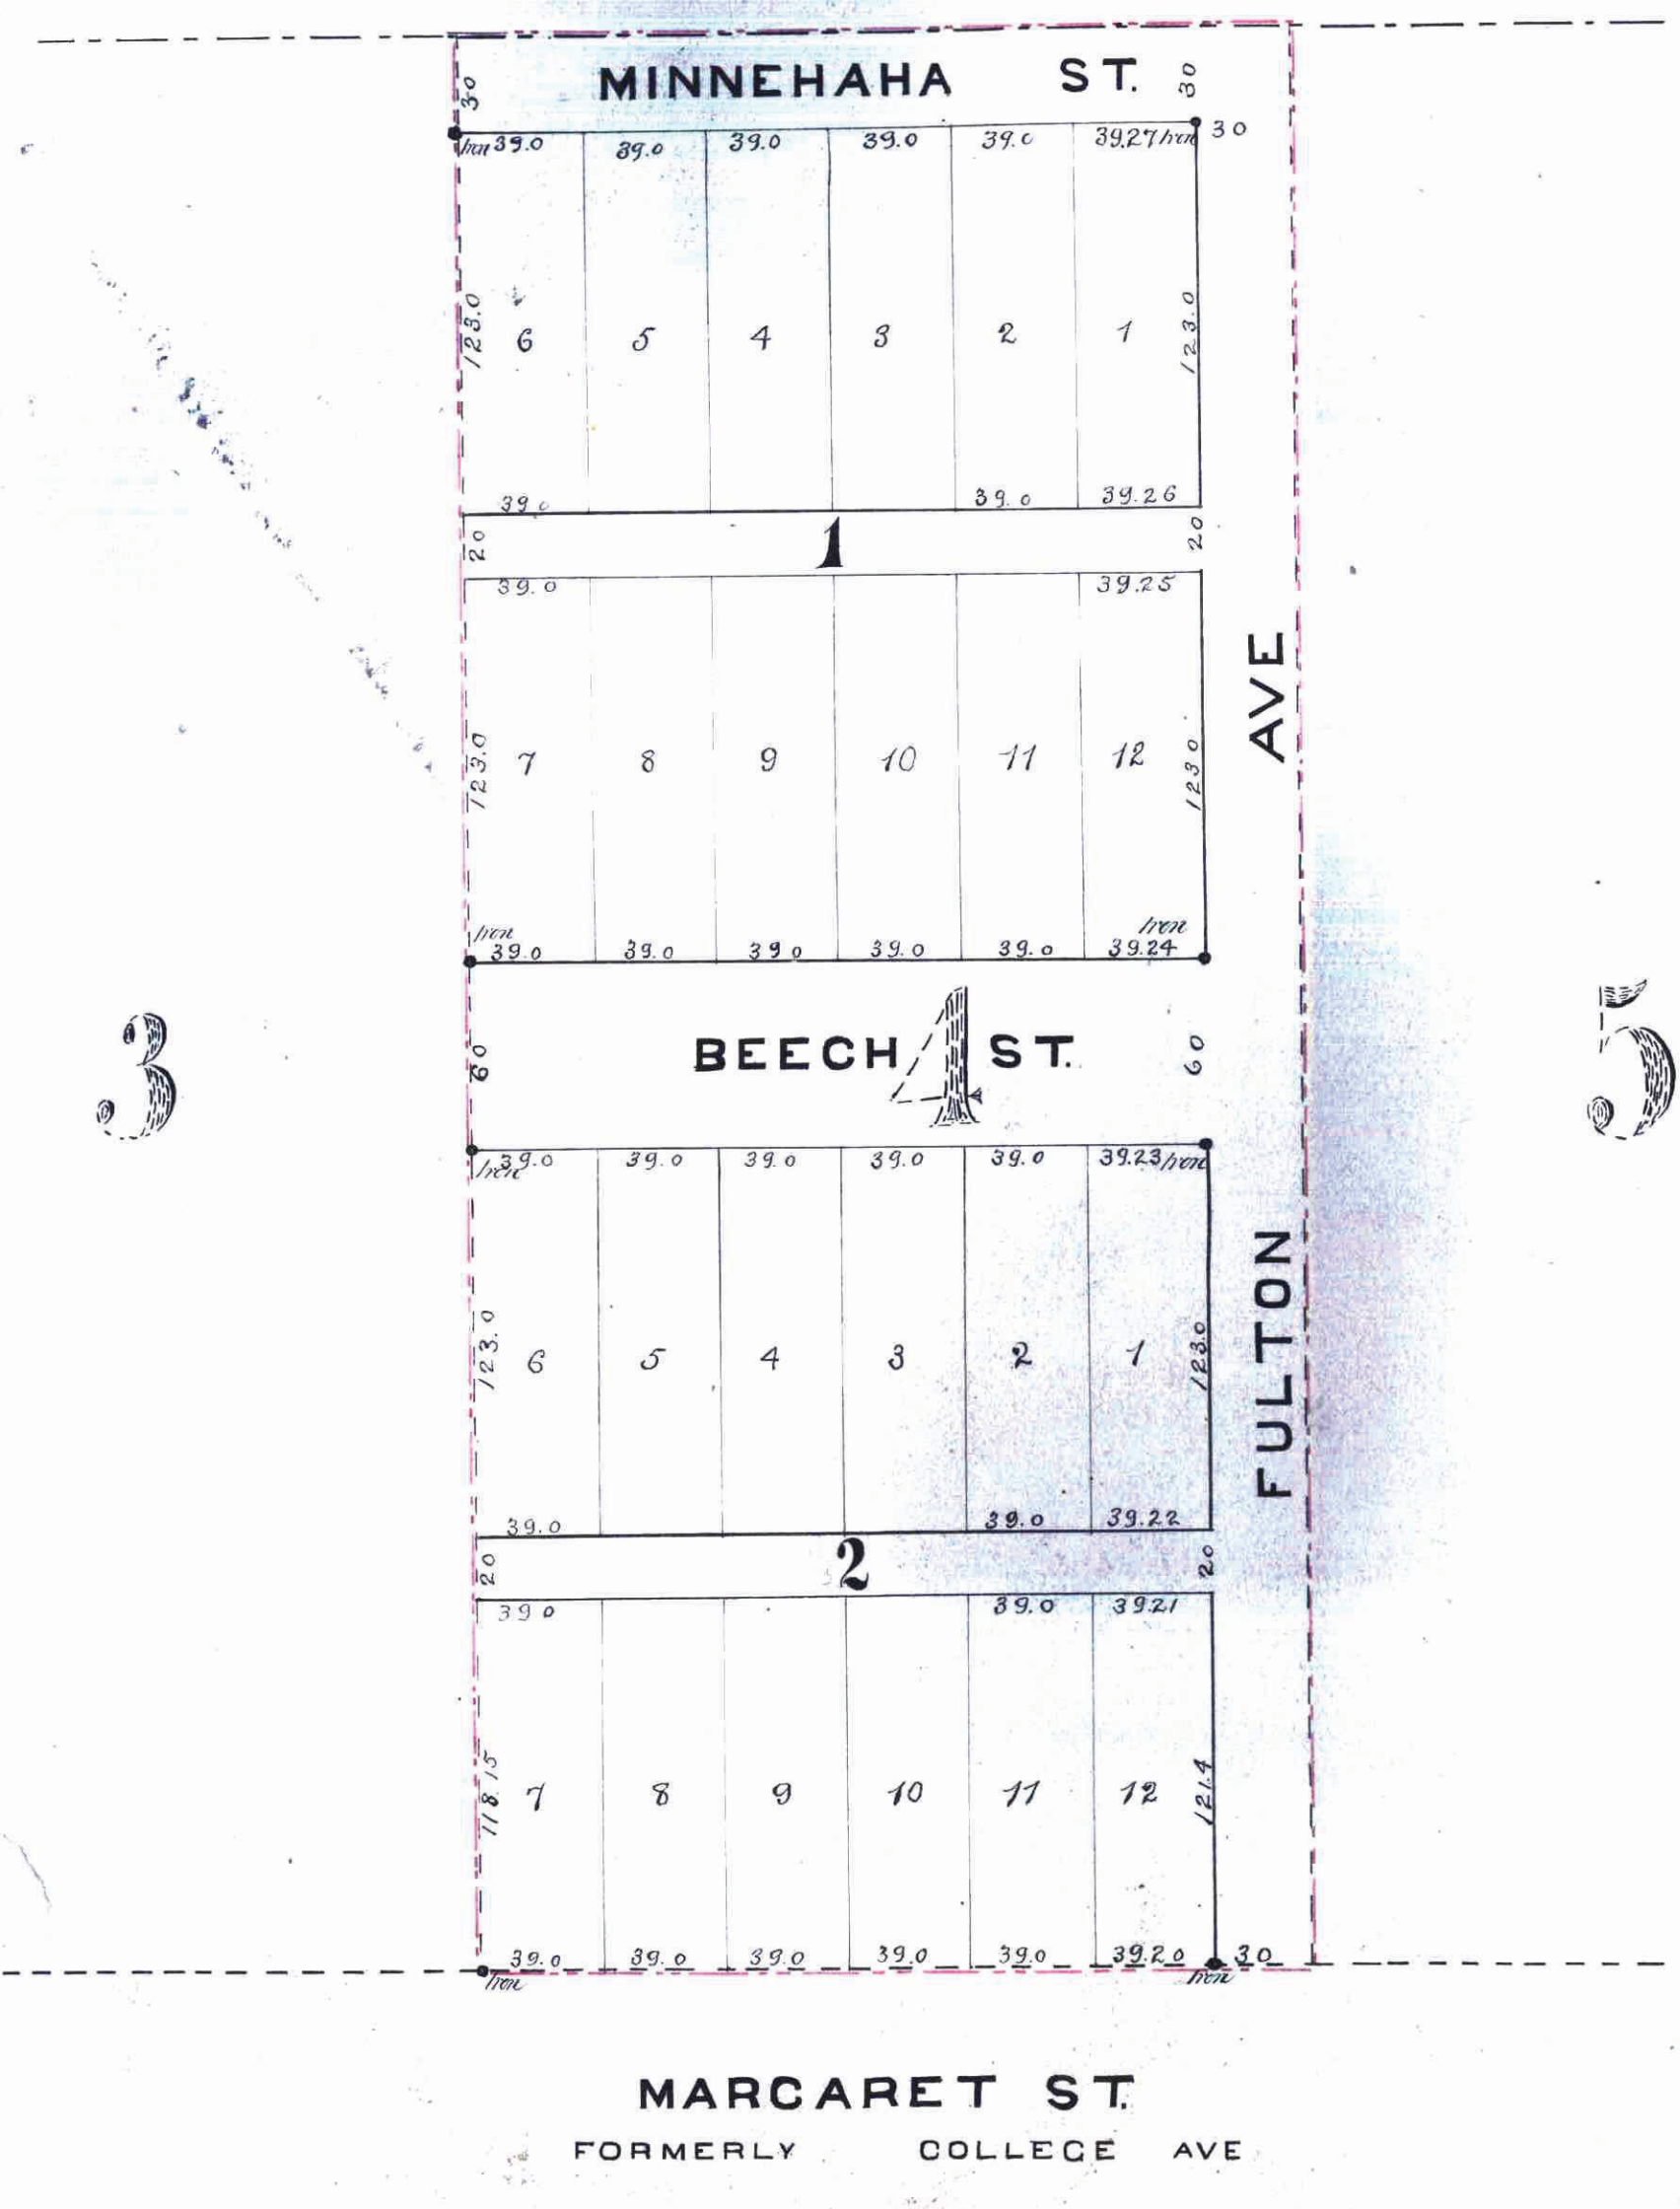

I hereby certify to having surveyed and platted the property as described on this map as Wallbloms addition (being a subdivision of lot 4 Homes for the Homeless) and have placed iron monuments at the corners of each and every block as shown on this map and the same is correct.

H. S. Potts
Surveyor

State of Minnesota }
County of Ramsey } S.S. On this 30th day of September A.D. 1885
personally appeared before the undersigned, H. S. Potts, to me well known, and acknowledged that he executed the foregoing certificate as his own free act and deed.

George W. Walsh
Notary Public
Ramsey County, Minnesota

This is to certify that Charles Wallblom and Mathilda Wallblom, his wife, and Gustaf P. Quist, formerly known as G. O. Holquist, the name having been changed by act of Legislature and Mathilda Quist, his wife, proprietors of Lot 4 Homes for the Homeless have caused the same to be surveyed and platted and hereafter known as Wallbloms addition, as shown by this plat and hereby dedicate to the public and for the public use forever, all the streets, avenues and alleys as herein indicated.

Witness our hands and seals this fourteenth day of December A.D. 1885

In presence of
O. H. Knuffner }
Mathilda Wallblom }
Gustaf P. Quist }
Mathilda Quist }
State of Minnesota }
County of Ramsey } S.S. On this 14th day of December 1885

personally came before me the undersigned, Charles Wallblom and Mathilda Wallblom, his wife, to me known to the persons described in and who executed the foregoing instrument, and acknowledged that they executed the foregoing certificate for the uses and purposes therein expressed and as their free act and deed.

O. H. Knuffner
Notary Public, Ramsey County, Minn.

Paper paid and transfer entered
February 1st 1886
James O'Brien,
County Auditor
per O'Brien

Accepted and approved this 4th day of January A.D. 1886

L. P. Holson }
W. A. Starkey } Plat Commissioners

I hereby recommend the acceptance of the within plat by the common council

L. W. Rasmussen
City Engineer

Accepted by the common council of the city of Saint Paul on the 5th day of January 1886

W. A. Starkey
City Clerk

State of Minnesota, }
County of Lac Qui Parle, } S.S. On this 19th day of December 1885, personally came before me the undersigned, Gustaf P. Quist, and Mathilda Quist his wife, known to me to be the same persons who executed the foregoing instrument and plat, and they each acknowledged that they executed the same as their free act and deed.

Witness my hand and notarial seal, the day and year first above written.

O. H. Knuffner
Notary Public

CITY TREASURER'S OFFICE
ST. PAUL, MINN.
FEB 1 1886
PAID
CITY TREAS.