

Chas. Weide's Subdivision of Lots


12, 13, 14 and 15 of Block 1 of

Faquier St.

Borup and Paynes Addition

to St. Paul

Payne Ave.

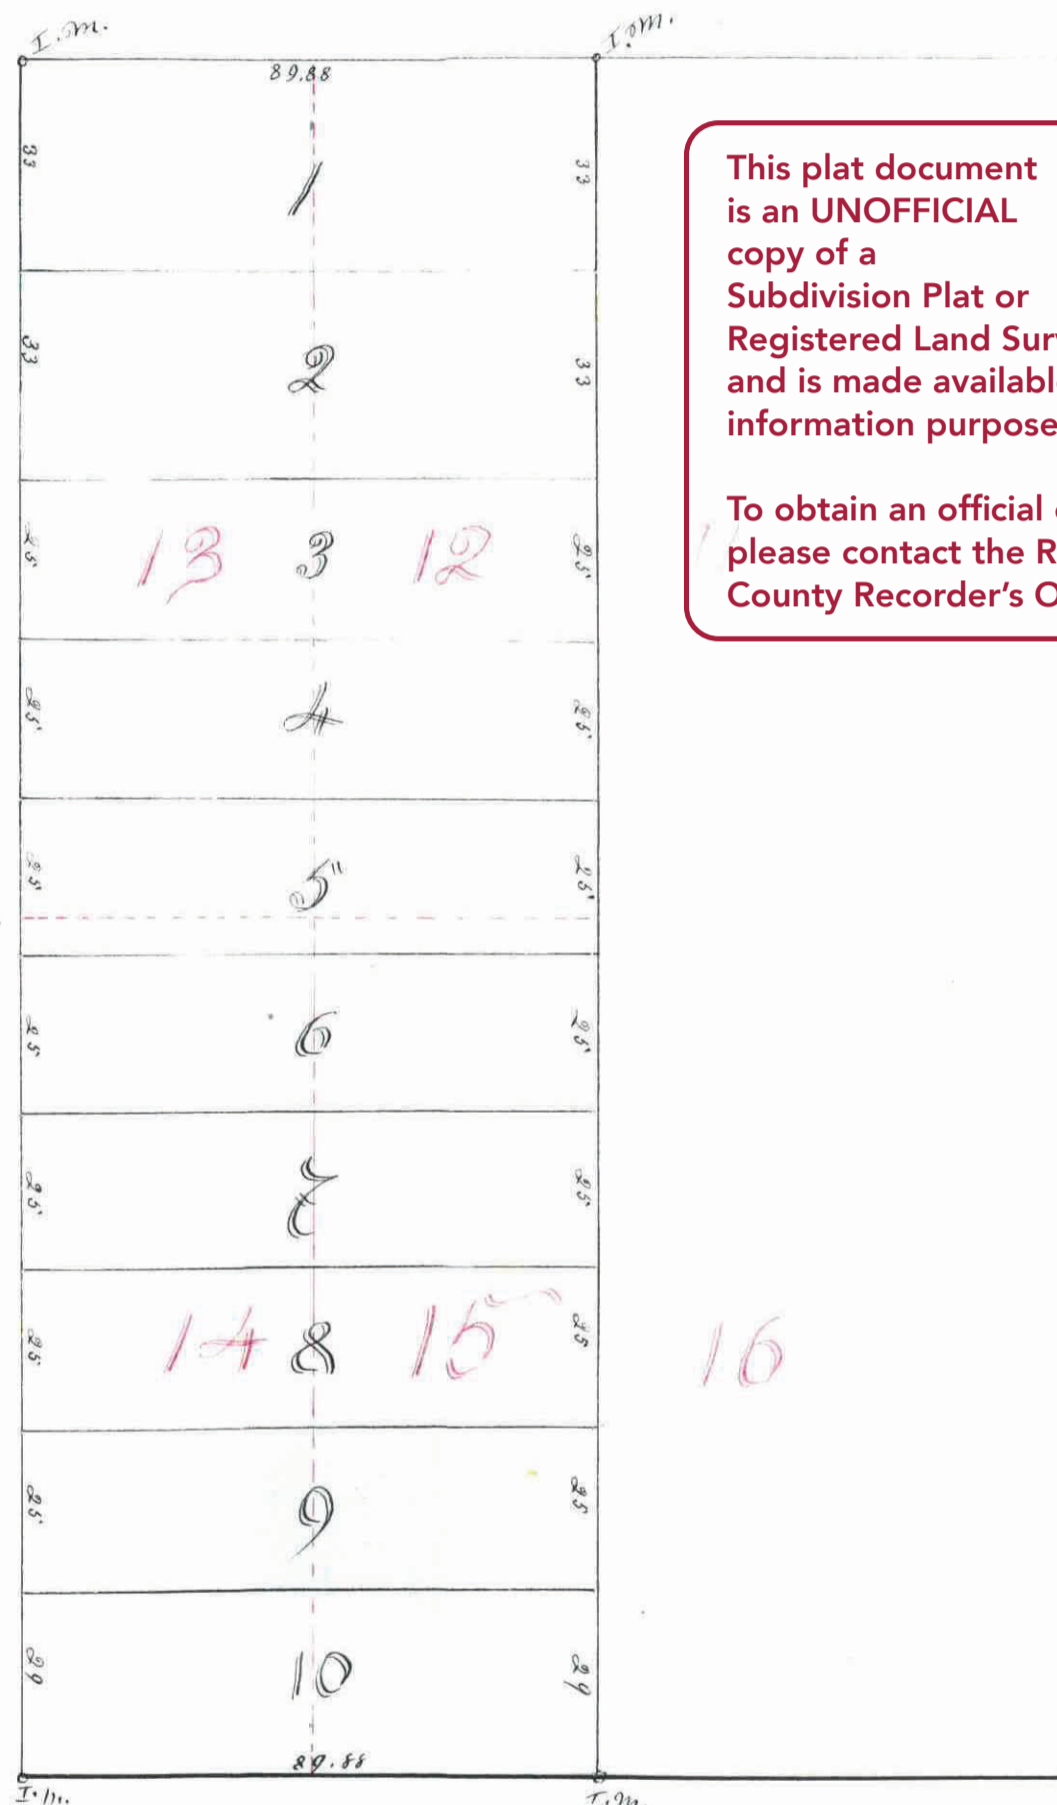

This plat document is an UNOFFICIAL copy of a Subdivision Plat or Registered Land Survey and is made available for information purposes only.

To obtain an official copy please contact the Ramsey County Recorder's Office.



I hereby certify that I have surveyed and platted the property as described on this map as Chas. Weide's Subdivision of Lots 12, 13, 14 and 15 of Block 1 of Borup and Payne's Addition to St. Paul, and have placed iron monuments at the corners of said Subdivision as shown on this map, and the same is correct.

Ed. Koenek
Surveyor

State of Minnesota }
County of Ramsey }
On this 14 day of March 1886 personally appeared before me the undersigned Ed. Koenek to me well known and acknowledged, that he executed the foregoing certificate as his own free act and deed.

Notary Public
Ramsey Co. Minn.

This is to certify that Charles Weide and Louisa Weide his wife proprietors of Lots 12, 13, 14 and 15 of Block 1 of Borup and Payne's Addition to St. Paul have caused the same to be surveyed and platted, and hereafter known as Chas. Weide's Subdivision of Lots 12, 13, 14 and 15 of Block 1 of Borup and Payne's Addition to St. Paul.

Witness our hands and seals this 19 day of March 1886
In presence of
William A. Lovell Charles W. Weide
Notary Public Louisa Weide

State of Minnesota }
County of Ramsey }
On this day 19 of March 1886 personally came before me the undersigned Chas. Weide and Louisa Weide his wife to me well known, and they acknowledged that they executed the foregoing certificate for the uses and purposes therein expressed.

Notary Public
Ramsey Co. Minn.

Accepted and approved this 20 day of March 1886

Plat Commission

Accepted by the common council of the City of St. Paul on the 24 day of March 1886

City Clerk

Reary St.

I hereby recommend the acceptance of the within plat by the common council

City Engineer

County Auditor
Ramsey Co. Minn.

Assessments paid March 24th 1886
City Treasurer
St. Paul

STATE OF MINNESOTA }
County of Ramsey }
Office of the Register of Deeds.
This is to certify that the within instrument was filed for Record in this Office, at St. Paul, on the 23rd day of March A. D. 1886 at 12 o'clock A. M., and that the same was duly recorded in Book of this pages.

COUNTY TREASURER,
ST. PAUL, MINN.
MAR 29 1886
1886 PAID.
County Treasurer

By: J. A. Miley
Register of Deeds
Deputy