

36


# BAYARD'S REARRANGEMENT OF LOTS 7 & 9, BLOCK 60 OF BANNING & OLIVIER'S ADDITION TO WEST SAINT PAUL

STATE OF MINNESOTA }  
County of Ramsey }  
Office of the Register of Deeds.  
This is to certify that the within  
instrument was filed for record  
in this office, at St. Paul, on the  
15th day of June, A. D. 1885,  
and that the same was duly recorded  
in Book 1 of 10, 2  
pages.

This plat document  
is an UNOFFICIAL  
copy of a  
Subdivision Plat or  
Registered Land Survey  
and is made available for  
information purposes only.



To obtain an official copy  
please contact the Ramsey  
County Recorder's Office.

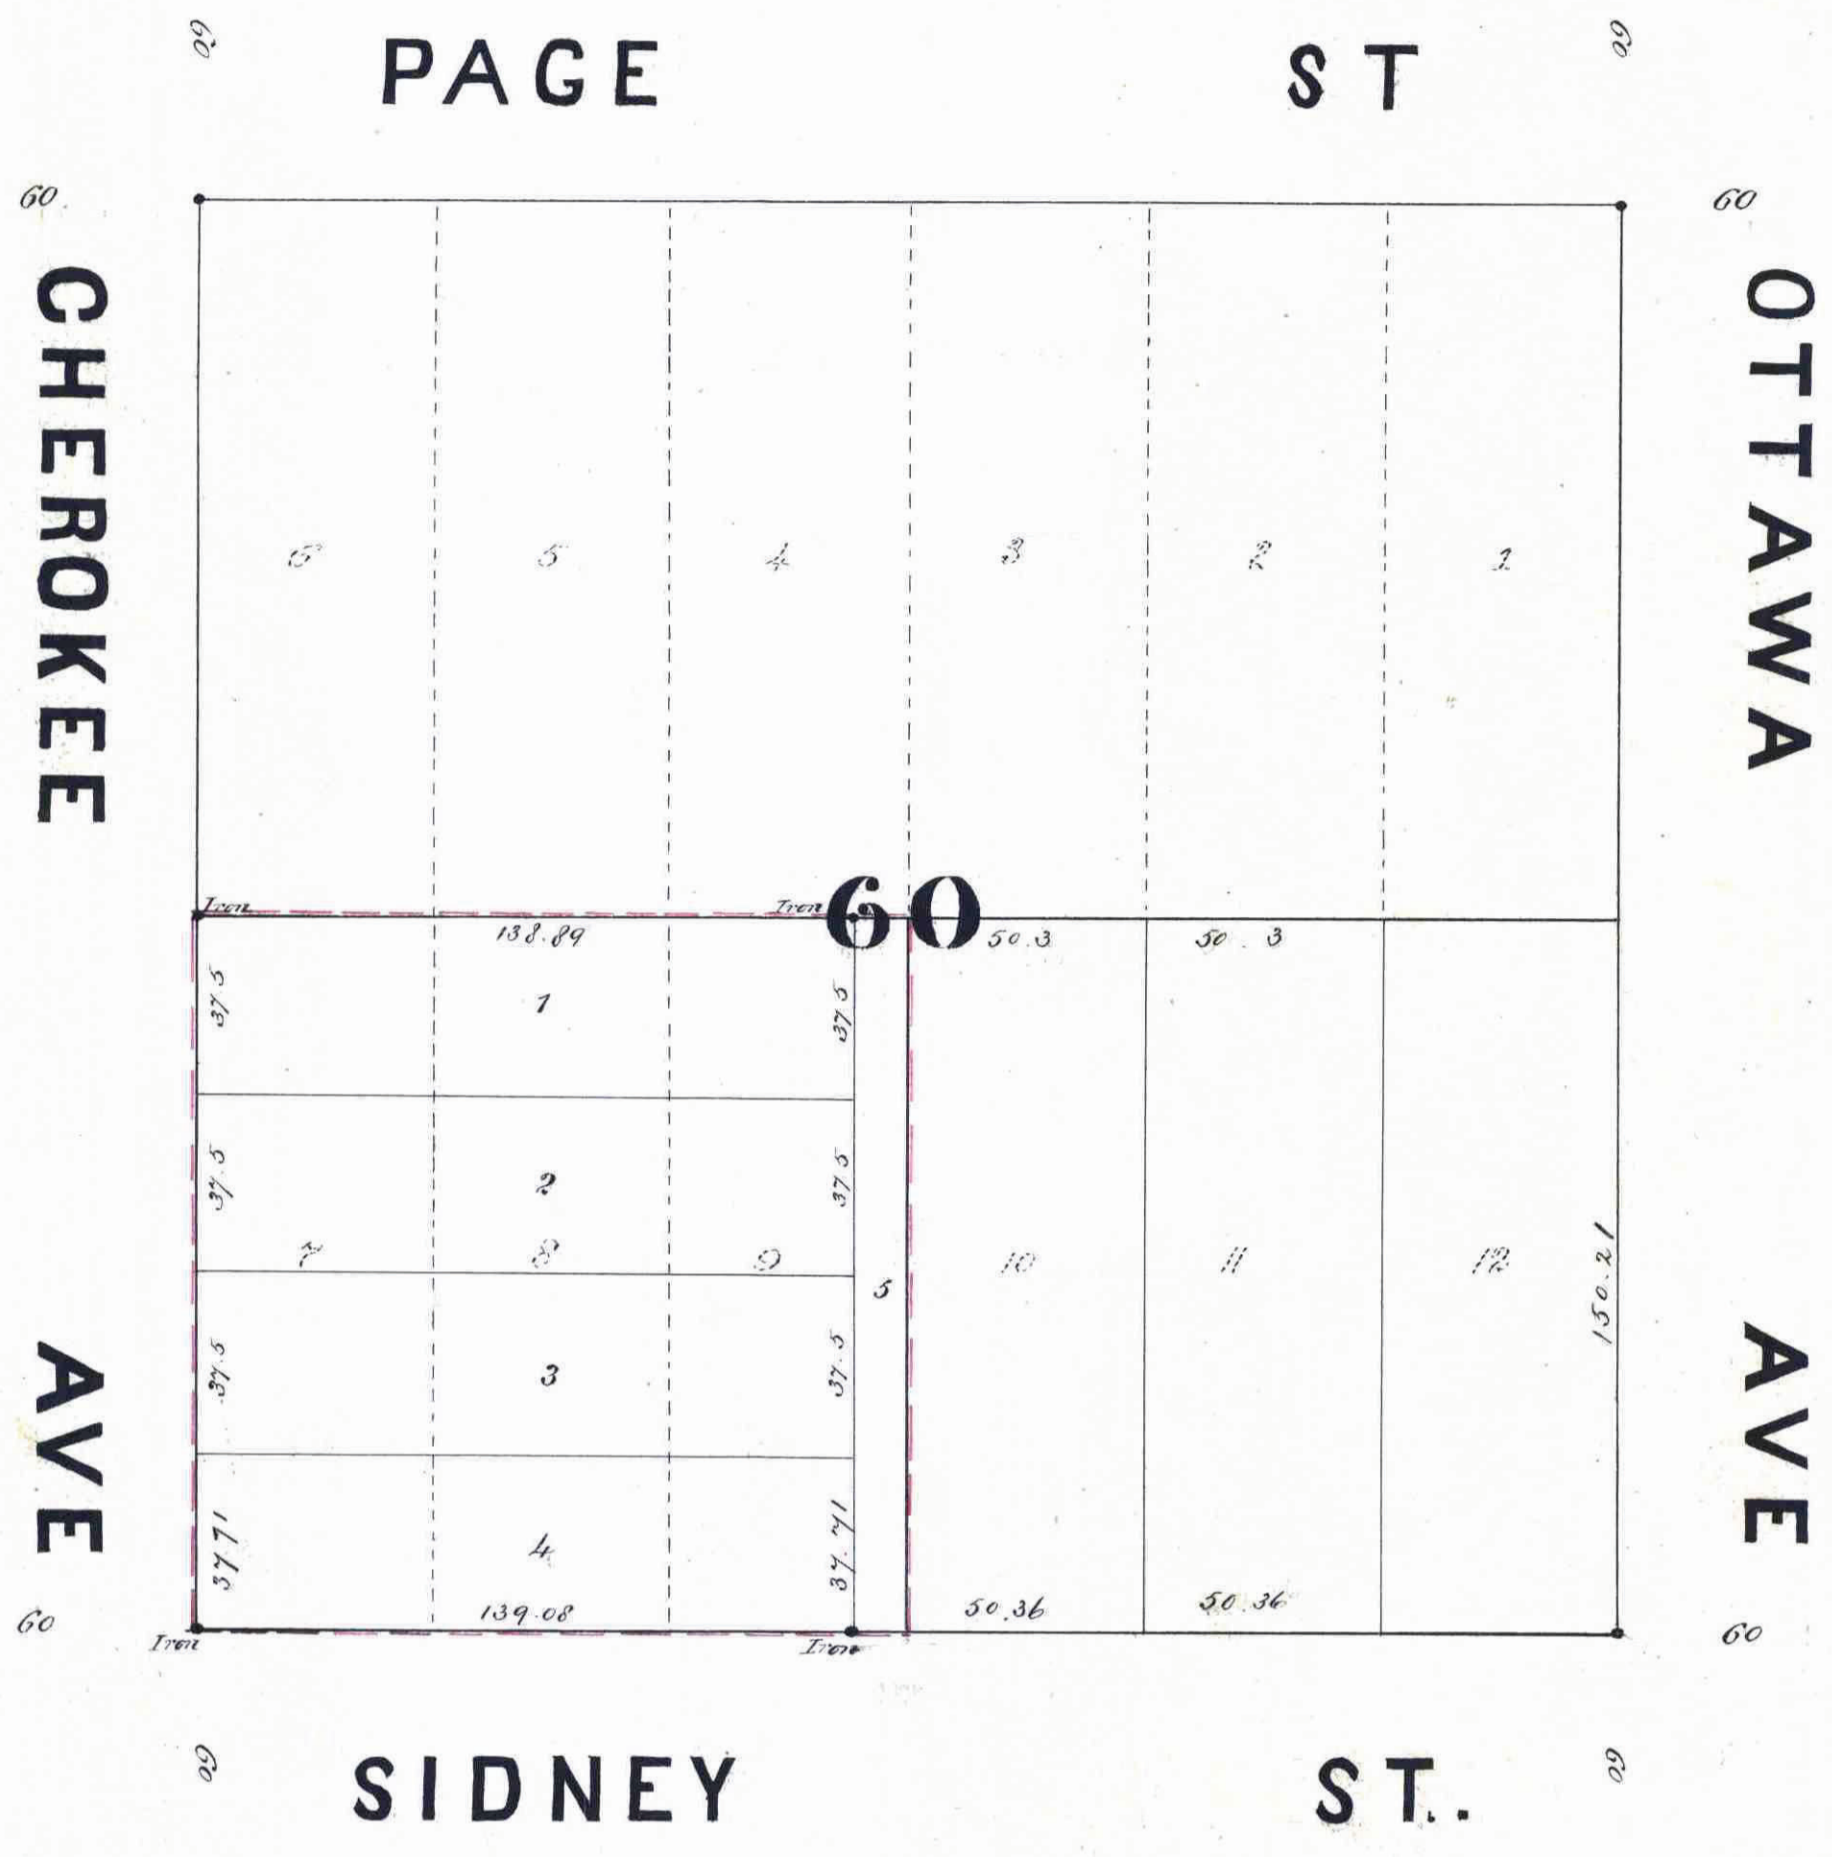

*Deeds paid and transfer  
certificates July 11th 1885  
James Oliver  
Co. Recorder*

CITY TREASURER'S OFFICE  
ST. PAUL, MINN.  
JUN 11 1885  
ASSESSMENTS PAID  
Chapin

I hereby certify to having surveyed and platted the property as described on this map as Bayard's Rearrangement of lots 7, 8, & 9 block 60 of Banning and Olivier's Addition to West Saint Paul and have placed iron monuments at the corners of each and every block as shown on this map and the same is correct  
*J. B. Hawley*  
Surveyor

This is to certify that F. L. Bayard of St. Paul Minnesota owner of Lot 7 and 9 of Block 60 of Banning & Olivier's Addition to West St. Paul, have caused the same to be surveyed and platted, and hereafter known as Bayard's Rearrangement of lots 7, 8 and 9 block 60 of Banning and Olivier's Addition to West Saint Paul, as shown by this plat.  
Witness our hands and seals this Fifteenth day of June 1885  
In presence of

State of Minnesota }  
County of Ramsey }  
On this 15<sup>th</sup> day of June A. D. 1885, personally appeared before me the undersigned, J. B. Hawley to me well known, and acknowledged that he executed the foregoing certificate as his own free act and deed  
*Samuel Hall*  
Notary Public  
Ramsey County Minn.

*W. H. Ames* } F. L. Bayard.  
*Samuel Hall*

Accepted and approved this 15<sup>th</sup> day of June A.D. 1885  
*J. P. Folson*  
*John Starky* } Plat Commissioners  
Accepted By the Common Council  
June 16, 1885  
*John Starky*  
City Clerk

State of Minnesota }  
County of Ramsey }  
On this 15<sup>th</sup> day of June A. D. 1885, personally came before me the undersigned F. L. Bayard to me well known and he acknowledged that he executed the foregoing certificate for the uses and purposes therein expressed. and as his free act & deed  
*Samuel Hall*  
Notary Public  
Ramsey County Minn.