


REARDON'S REARRANGEMENT

OF BLOCK 3 CASTLE

RAMSEY CO MINN

ELMER & MORRISON Surveyors
scale: 1 in = 100 ft.

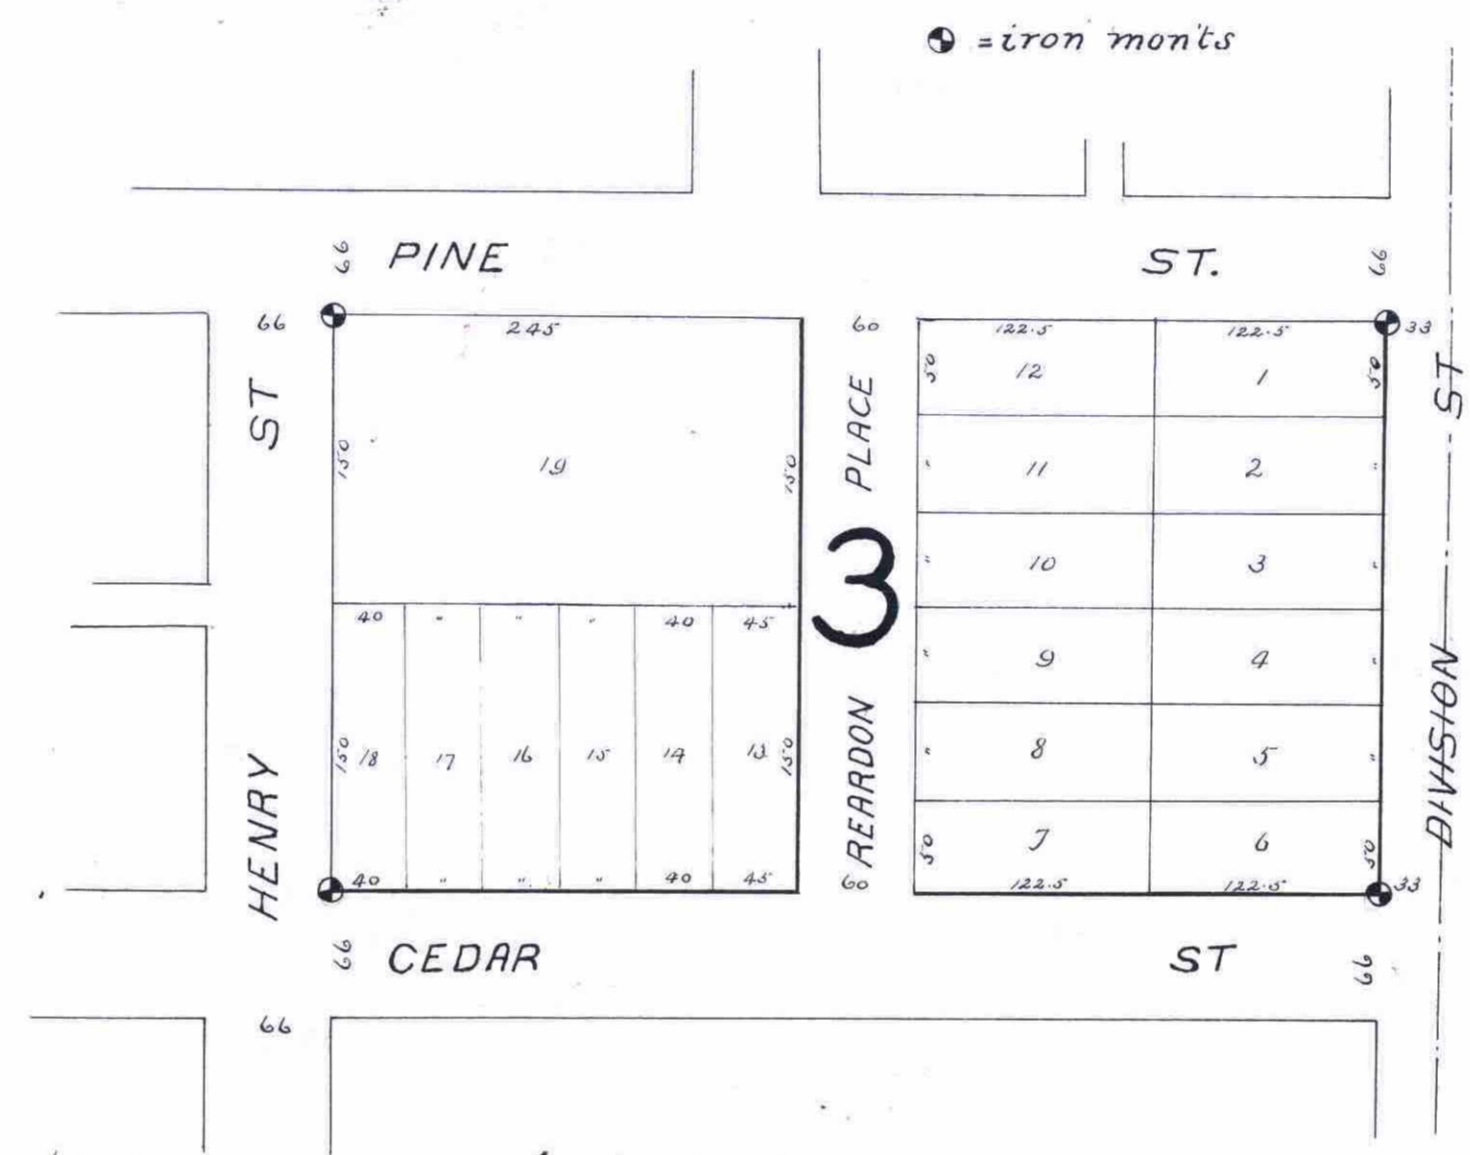

STATE OF MINNESOTA, 1887
County of Ramsey
Office of the Register of Deeds.

This is to certify that the within instrument was filed for record in this Office, at St. Paul, on the 27th day of April, A.D. 1887, at 5 o'clock P.M. and that the same was duly recorded in Book 6 of 1887, page 106.

M. Bell
Register of Deeds.

This is to certify that Timothy Reardon and Ellen Reardon his wife proprietors of the West one half (1/2) of Block Three (3) and J. M. Carby and Amelia M. Carby his wife proprietors of the East one half (1/2) of Block Three (3) Castle Ramsey County Minnesota, have caused the same to be rearranged and platted and hereafter known as Reardon's Rearrangement of Block 3 Castle Ramsey Co Minn and hereby dedicate to the public and for the public use forever all streets as herein indicated witness our hands and Seal this 25th day of April A.D. 1887

In presence of
J. S. George
Henry A. Carby

Timothy Reardon
Ellen Reardon
Amelia M. Carby

State of Minnesota }
County of Ramsey }
of the 1st }
of the 1st }
A.D. 1887 personally came before me, the undersigned, Timothy Reardon and Ellen Reardon his wife and J. M. Carby and Amelia M. Carby his wife, to me well known and they acknowledged that they executed the foregoing certificate for the uses and purposes herein expressed, as their free act and deed.

J. S. George
Notary Public
Ramsey County Minn.

We hereby certify to having surveyed and platted the property as described on this map as Reardon's Rearrangement of Block 3 Castle Ramsey Co Minn and have placed iron monuments at the block corners as shown on the map and the same to correct.

Elmer & Morrison
Surveyors

State of Minnesota }
County of Ramsey }

On this 26th day of April A.D. 1887, personally came before me, the undersigned, John H. Morrison to me well known to be a member of the firm of Elmer & Morrison and he acknowledged that he executed the foregoing certificate for the uses and purposes herein expressed as his true free act and deed.

Henry B. Whizell
Notary Public
Ramsey Co. Minnesota

Accepted and approved this 27th day of April A.D. 1887

J. P. Geolson
John Starkey
Wm. Handberg
Edw. Lundell

Notary Commissioners

I hereby recommend the acceptance of the within plat by the Common Council

City Engineer

Accepted by the Common Council of the City of St. Paul on the day of A.D. 1887

City Clerk

Tax so paid April 27, 1887

M. Z. Kain
County Auditor for Ramsey Co. Minn.
J. A. Morrison

Assessments paid

City Treasurer
St. Paul