


629

Chas. Weide's Subdivision of Part of Block 45 of Burlington Hills Add. to St Paul

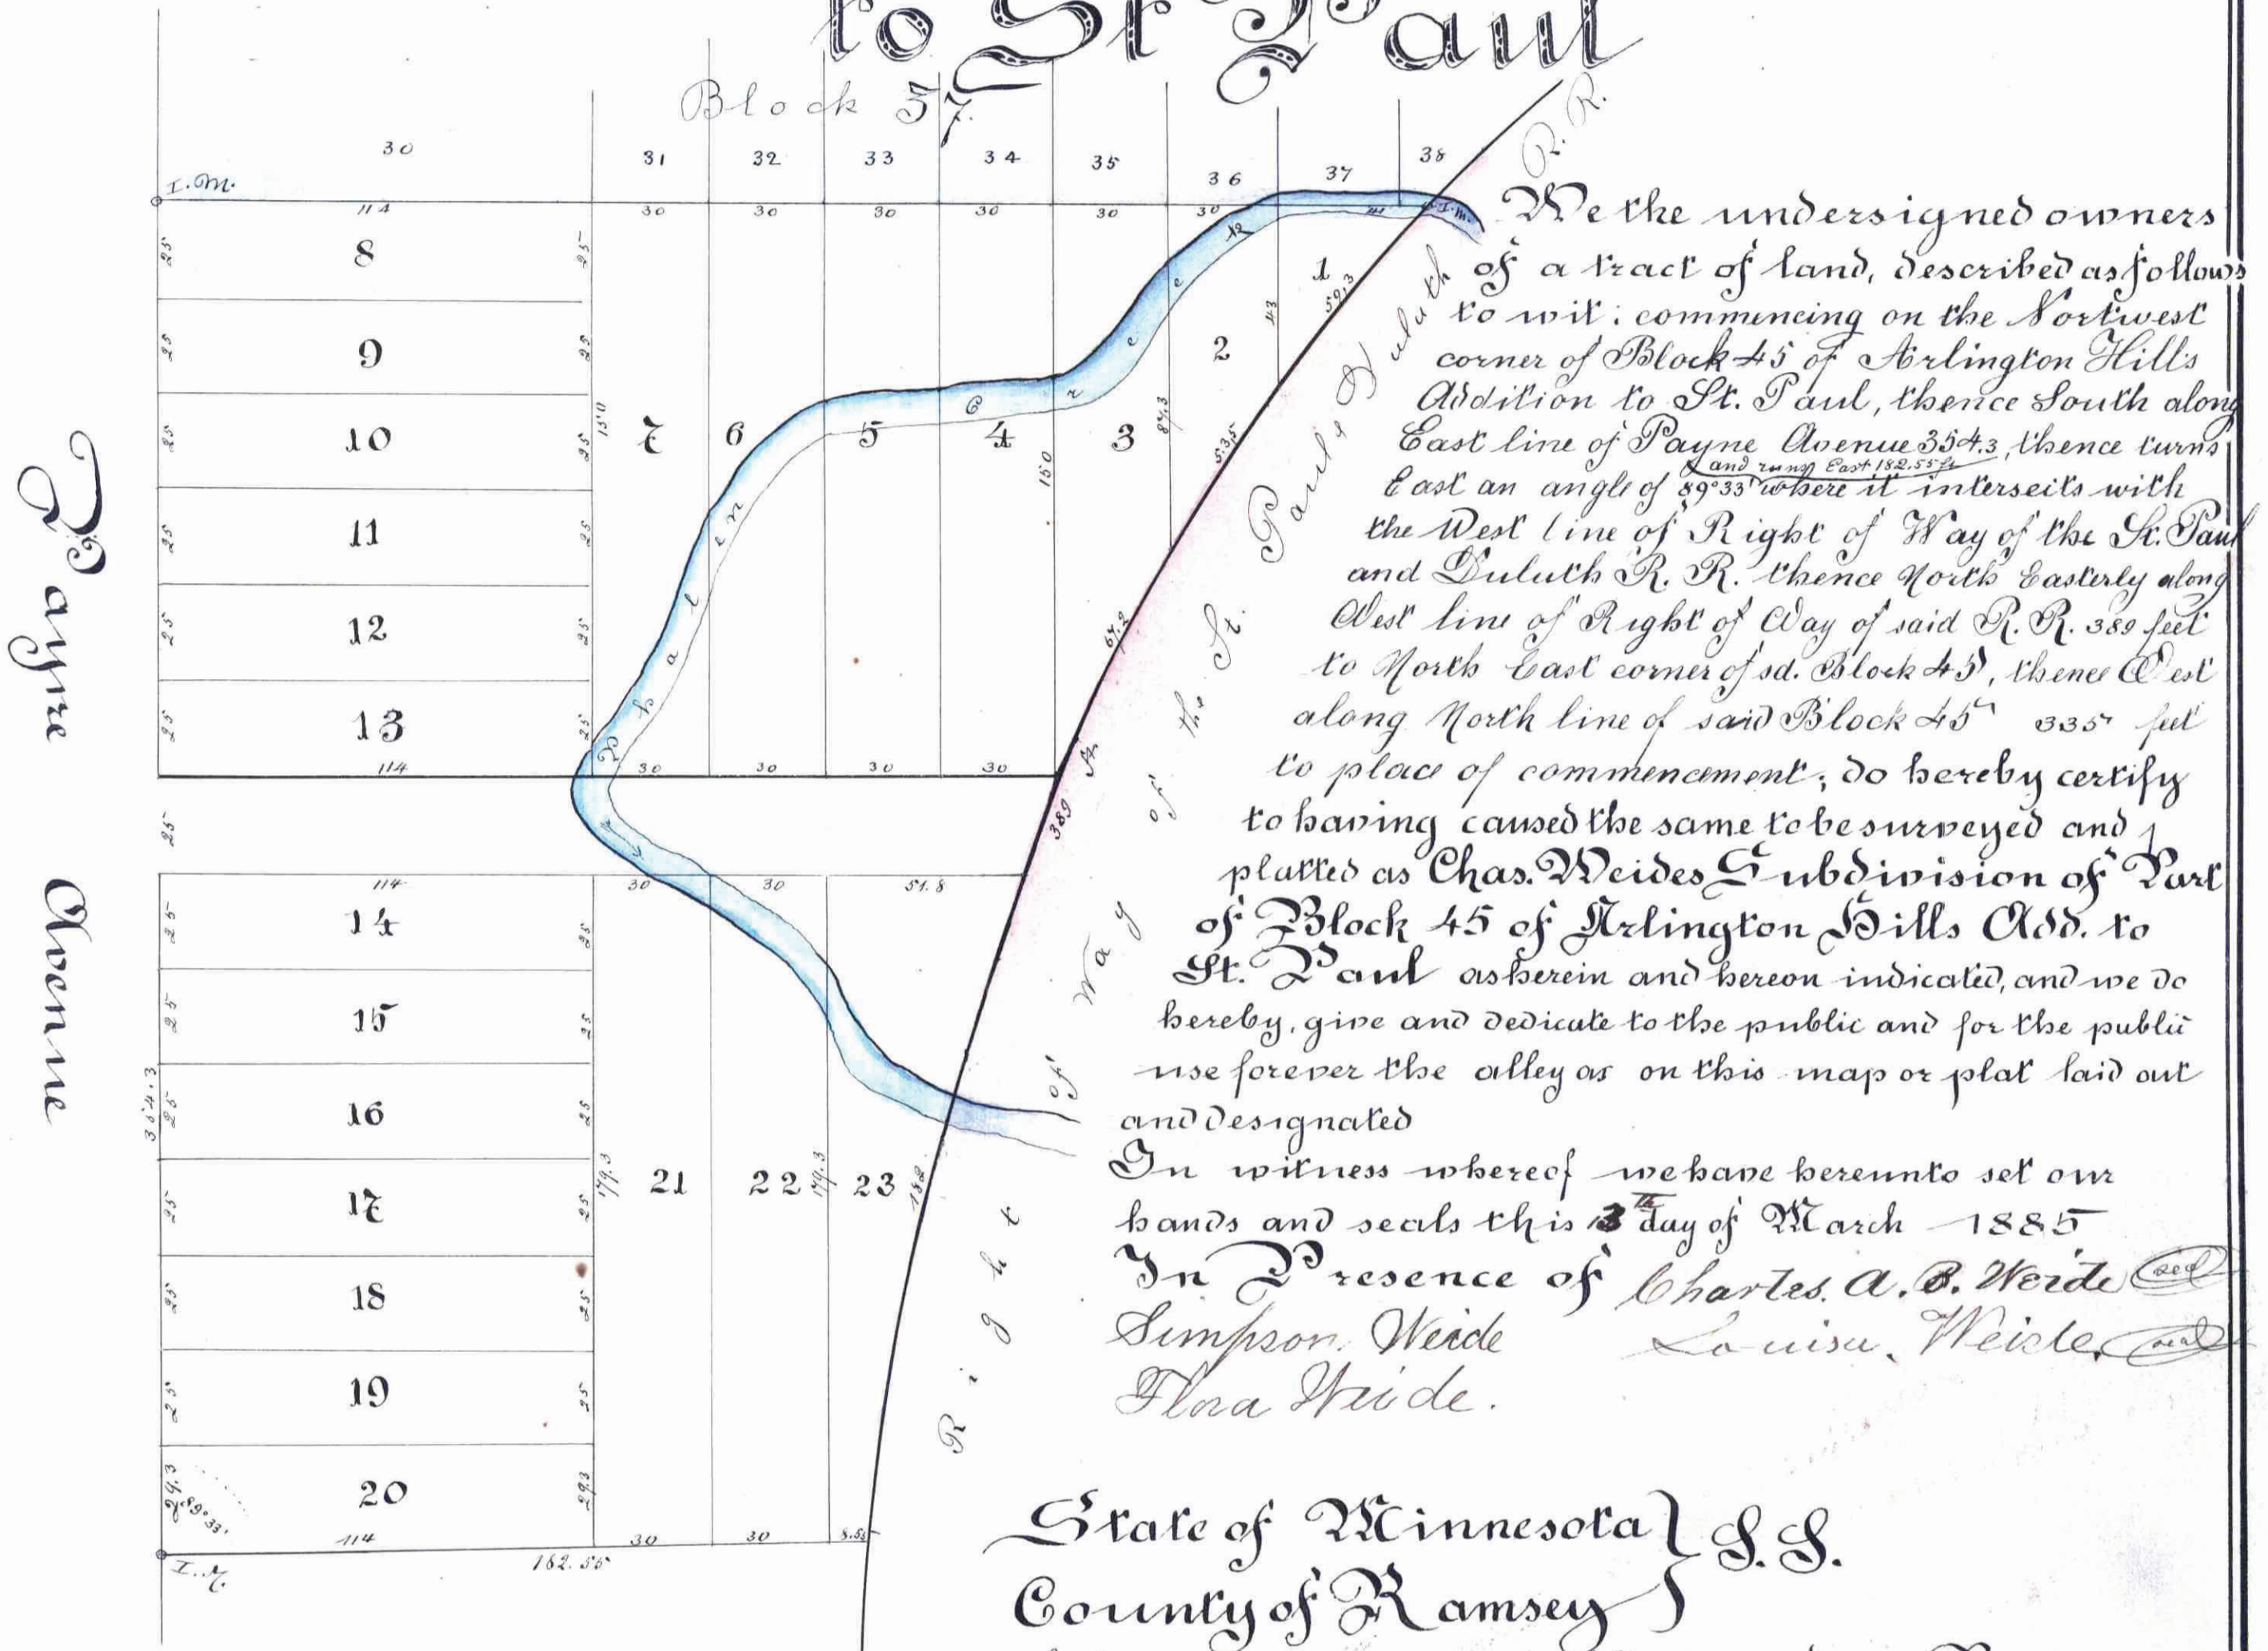

We the undersigned owners of a tract of land, described as follows to wit: commencing on the Northwest corner of Block 45 of Burlington Hills Addition to St. Paul, thence South along East line of Payne Avenue 334.3, thence turns East an angle of 89° 33' where it intersects with the West line of Right of Way of the St. Paul and Duluth R. R. thence North easterly along West line of Right of Way of said R. R. 388 feet to North East corner of sd. Block 45, thence East along North line of said Block 45 335 feet to place of commencement, do hereby certify to having caused the same to be surveyed and plotted as Chas. Weides Subdivision of Part of Block 45 of Burlington Hills Add. to St. Paul as herein and hereon indicated, and we do hereby give and dedicate to the public and for the public use forever the alley as on this map or plat laid out and designated.

In witness whereof we have hereunto set our hands and seals this 13th day of March 1885

In Presence of Charles A. Weide and
Simpson Weide
Louisa Weide
Flora Weide.

I hereby certify to having surveyed and plotted the property described in this map as Chas. Weides Subdivision of Part of Block 45 of Burlington Hills Add. to St. Paul and have placed iron monuments at the corners of this block as shown on this map and the same is correct

E. D. Hoensch
Surveyor

State of Minnesota } S.S.
County of Ramsey }
before me notary public in and for Ramsey County State of Minnesota on this 13th day of March 1885 appeared Chas. Weide and Louisa Weide his wife to me personally, known to be the parties described in and who signed the above certificate and they each acknowledged that they executed the same freely and voluntarily for the uses and purposes therein expressed

St. Paul this 13th day of March 1885

Benjamin F. Schurmeier
Notary Public
Ramsey County Minn.

State of Minnesota } S.S.
County of Ramsey }
before me notary public in and for Ramsey County State of Minnesota on this 12th day of March 1885 appeared E. D. Hoensch to me personally known to be the party described in and who signed the above certificate and he acknowledged that he executed the same freely and voluntarily

St. Paul this 12th day of March 1885

J. M. Manger
Notary Public
Ramsey Co. Minn.

St. Paul this 13th day of March 1885
approved
J. S. Tolson
James Starkey } Platcomission

STATE OF MINNESOTA }
OFFICE OF THE REGISTER OF DEEDS
County of Ramsey.
This is to certify that the within instrument was filed for record in the office of the Register of Deeds on the 16th day of March A. D. 1885 and that the same was duly recorded in Book 29 of Deeds, page 29.

Register of Deeds.
By
R. H. Kirby

CITY TREASURER'S OFFICE
ST. PAUL, MINN.
MAR 16 1885
ASSESSMENTS PAID
George Rein
CITY TREASURER

This plat document is an UNOFFICIAL copy of a Subdivision Plat or Registered Land Survey and is made available for information purposes only.

To obtain an official copy please contact the Ramsey County Recorder's Office.

March 16th 1885
Taxes paid & transfer returned
James O'Brien
Auditor
Engley