

STATE OF MINNESOTA,
County of Ramsey,
Office of the Registrar of Records,
This is to certify that the within instrument was filed for Record in this Office, at St. Paul, on the 18th day of October, A. D. 1886 at 10:30 o'clock A. M., and that the same was duly recorded in Book 48, of Page 158.

This plat document is an UNOFFICIAL copy of a Subdivision Plat or Registered Land Survey and is made available for information purposes only.

To obtain an official copy please contact the Ramsey County Recorder's Office.


JOSEPH R. WEIDE'S 2ND ADDITION

TO THE CITY OF ST. PAUL

RAMSEY COUNTY, MINN.

SURVEYED BY GATES A. JOHNSON, JR

SCALE : 100 FEET TO ONE INCH

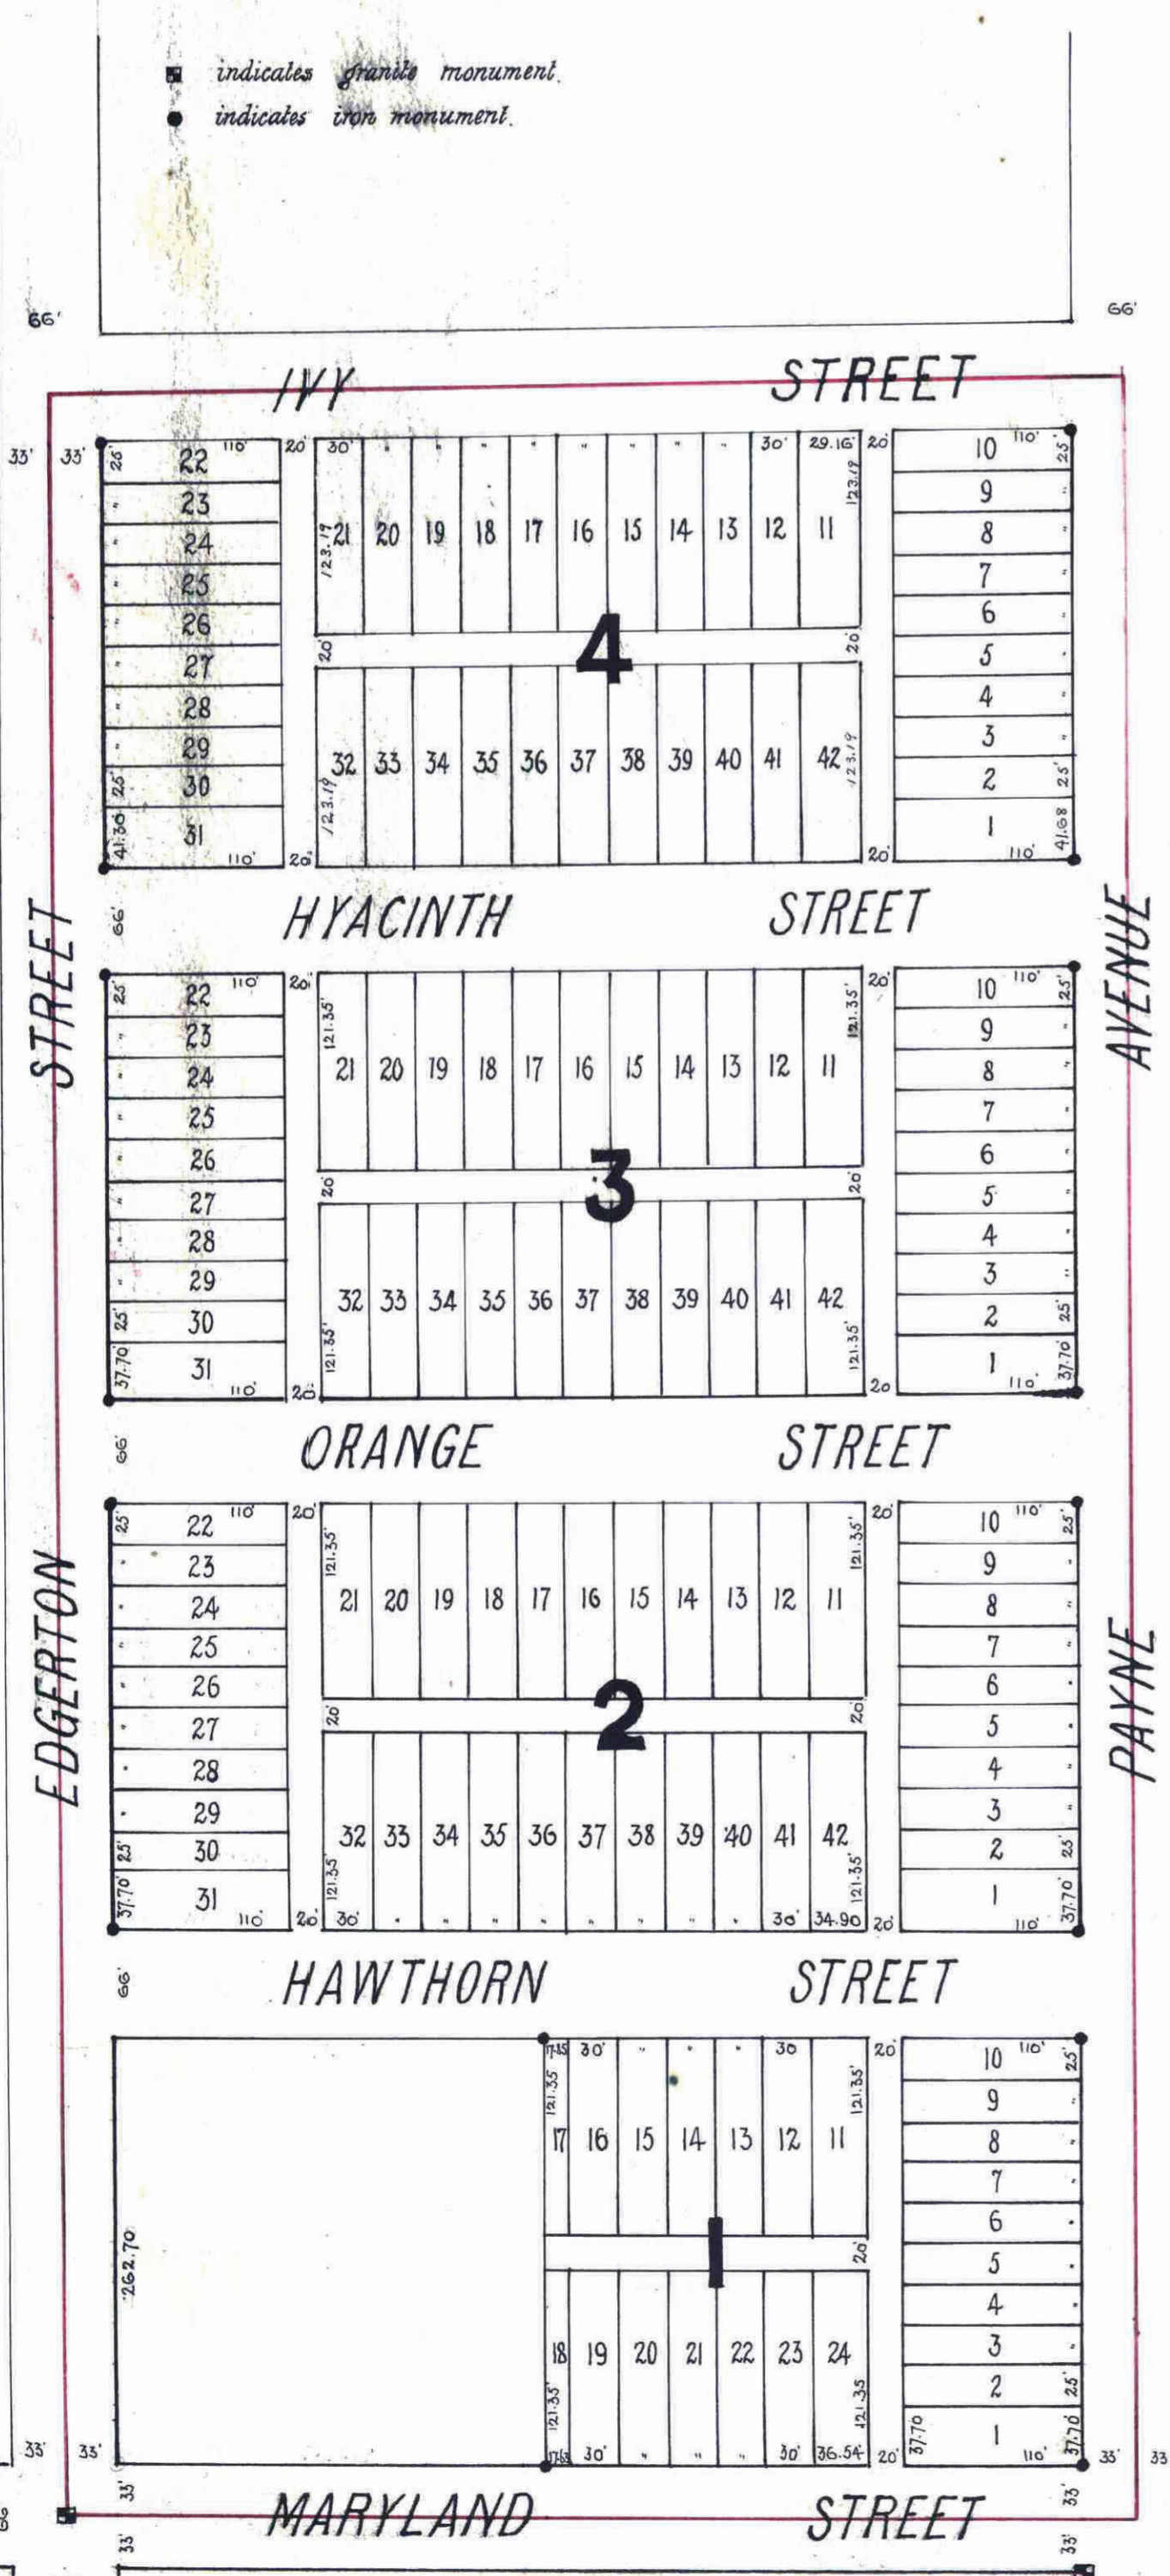

I hereby certify to having surveyed and platted the property as described on this map as Joseph R. Weide's 2nd Addition and have placed iron monuments at the corners of each and every block as shown on this map, and the same is correct.

Gates A. Johnson, Jr.
Surveyor.

State of Minnesota }
County of Ramsey } On this 17th day of October A.D. 1886, personally appeared before the undersigned, Gates A. Johnson, Jr. to me well known, and acknowledged that he executed the foregoing certificate as his own free act and deed.

James Starkey,
Notary Public,
Ramsey Co., Minn.

This is to certify that Joseph R. Weide and Nellie M. Weide, his wife, proprietors of the west half (1/2) of the southwest quarter (1/4) of the southeast quarter (1/4) of Section 20, Town 29 North, Range 22 West, excepting therefrom two acres in the southwest corner, have caused the same to be surveyed and platted, and hereafter known as Joseph R. Weide's 2nd Addition to the city of St. Paul, Minn., as shown by this plat and hereby dedicate to the public, and for the public forever, all the streets, avenues and alleys, as herein indicated.

Witness our hands and seals, this 17th day of October 1886.

In presence of
Minnie Weide }
J. G. Warner. } Joseph R. Weide
Nellie M. Weide

State of Minnesota }
County of Ramsey } On this 17th day of October A.D. 1886, personally came before me, the undersigned, Joseph R. Weide and Nellie M. Weide, his wife, to me well known and they acknowledged that they executed the foregoing certificate for the uses and purposes therein expressed.

J. G. Warner,
Notary Public,
County, Minn.

Accepted and approved this 17th day of October A.D. 1886.

G. J. Starkey,
Plat Commissioners

I hereby recommend the acceptance of the within plat by the Common Council.

L. W. Kinnear,
City Engineer

Accepted by the Common Council of the city of St. Paul on the 17th day of October 1886

City Clerk,
City Treasurer,
County Auditor,
Assessments

CITY TREASURER,
ST. PAUL, MINN.
OCT 14 1886
J. G. Starkey
CITY CLERK

COUNTY TREASURER,
ST. PAUL, MINN.
OCT 15 1886
1886 TAX PAID
M. B. Norton
COUNTY CLERK

13.