


Chas. Weides Subdivision of Block 37 of Arlington Hills Addition to St. Paul

STATE OF MINNESOTA, ss.
County of Ramsey,
OFFICE OF THE REGISTER OF DEEDS.
This is to certify that the within
instrument was filed for Record
in this office, at St. Paul, on the
21st day of February, A. D.
1885 at 2 o'clock P. M., and
that the same was duly recorded
in Book W of Plate
pages 14
By R. Corley Register of Deeds.
Deputy.

This plat document
is an UNOFFICIAL
copy of a
Subdivision Plat or
Registered Land Survey
and is made available for
information purposes only.
To obtain an official copy
please contact the Ramsey
County Recorder's Office.

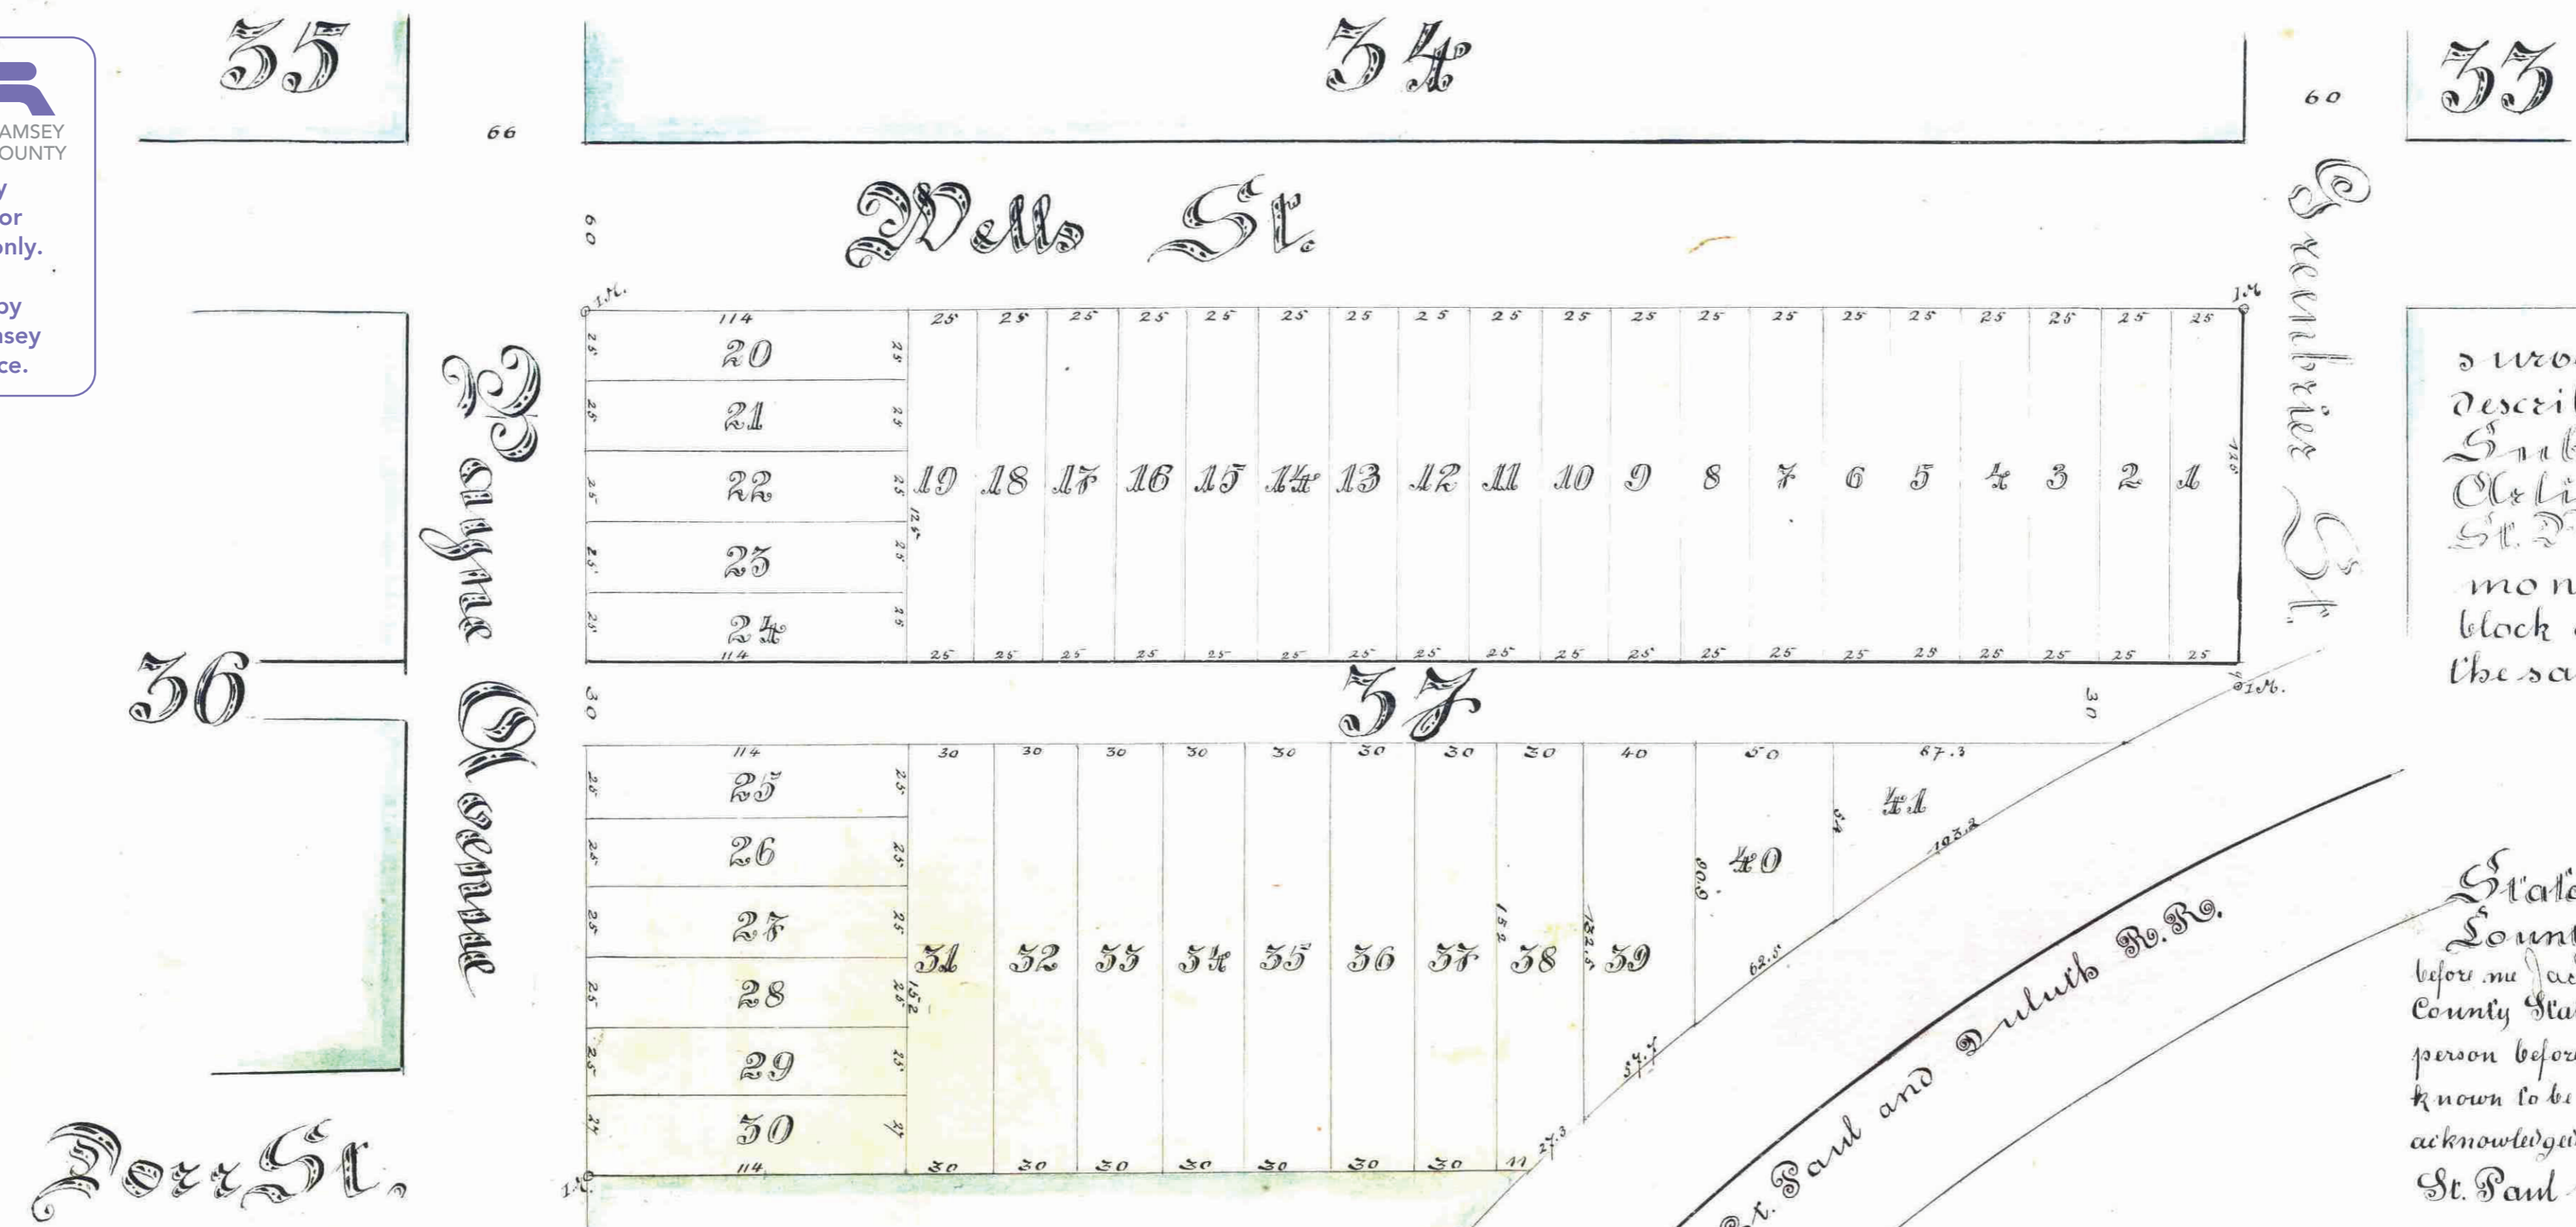

I hereby certify to having
surveyed and platted the property as
described on this map as Chas. Weides
Subdivision of Block 37 of
Arlington Hills Addition to
St. Paul and have placed iron
monuments at the corners of this
block as shown on this map and
the same is correct.

Ed. Hoench
Surveyor

State of Minnesota } S. G.
County of Ramsey }
before me Jacob Mainz, Notary Public in and for Ramsey
County State of Minnesota on this 17th day of Feb 1885 in
person before me appeared Ed. Hoench to me personally
known to be the party who signed the above certificate and he
acknowledged that he signed the same truly and voluntarily,
St. Paul this 17th day of Feb. 1885

Jacob Mainz
Notary Public
Ramsey Co. Minn.

We the undersigned owners of Block 37 of Arlington
Hills Addition to St. Paul do hereby certify to having
caused the same to be surveyed and platted as
Chas. Weides Subdivision of Block 37 of Arlington
Hills Addition to St. Paul as herein and hereon
indicated, and we do hereby give and dedicate to the public and
for the public use forever the alley as on this map or plat laid
out and designated.

In witness whereof we have hereunto set our hands
and seals this 18th day of February A. D. 1885

In Presence of
William H. Lightner
Charles A. B. Weide
Louisa Weide

State of Minnesota } S. G.
County of Ramsey }
before me Geo. Casavant notary public in and
for Ramsey County State of Minnesota this 18th
day of February 1885 in person appeared Chas. A. B.
Weide and Louisa Weide his wife to me personally,
known to be the parties described in and who signed the
above certificate and they each acknowledged that they
executed the same freely and voluntarily for the
use and purposes therein expressed
St. Paul this 18th day of February 1885

Geo. Casavant
Notary Public
for Ramsey Co. Minn.

approved
this 18th day of Feb^y 1885
J. P. Foleon }
Jas. Starkey } Not Commission

Taxes paid and transfer
returned this 21st day of
Feb^y 1885
James O'Brien
Co Auditor
Per J. B. Pugsley
Deputy

CITY TREASURER'S OFFICE
ST. PAUL, MINN.
ASSESSMENTS PAID
FEB 21 1885
Geo. Casavant
Notary Public