

St Paul Minn July 29<sup>th</sup> 1886.


# THE WEST ST. PAUL

## Real Estate and Improvement Syndicate ADDITION NO 6

SCALE 1 INCH = 200 FEET.

STATE OF MINNESOTA, }  
County of Ramsey, } ss.  
Office of the Register of Deeds.  
This is to certify that the within instrument was filed for Record in this Office, at St. Paul, on the 23<sup>rd</sup> day of August, A. D. 1886, at 12:30 o'clock P. M., and that the same was duly recorded in Book No. 2 of \_\_\_\_\_ Plates pages \_\_\_\_\_.

By \_\_\_\_\_  
Register of Deeds.

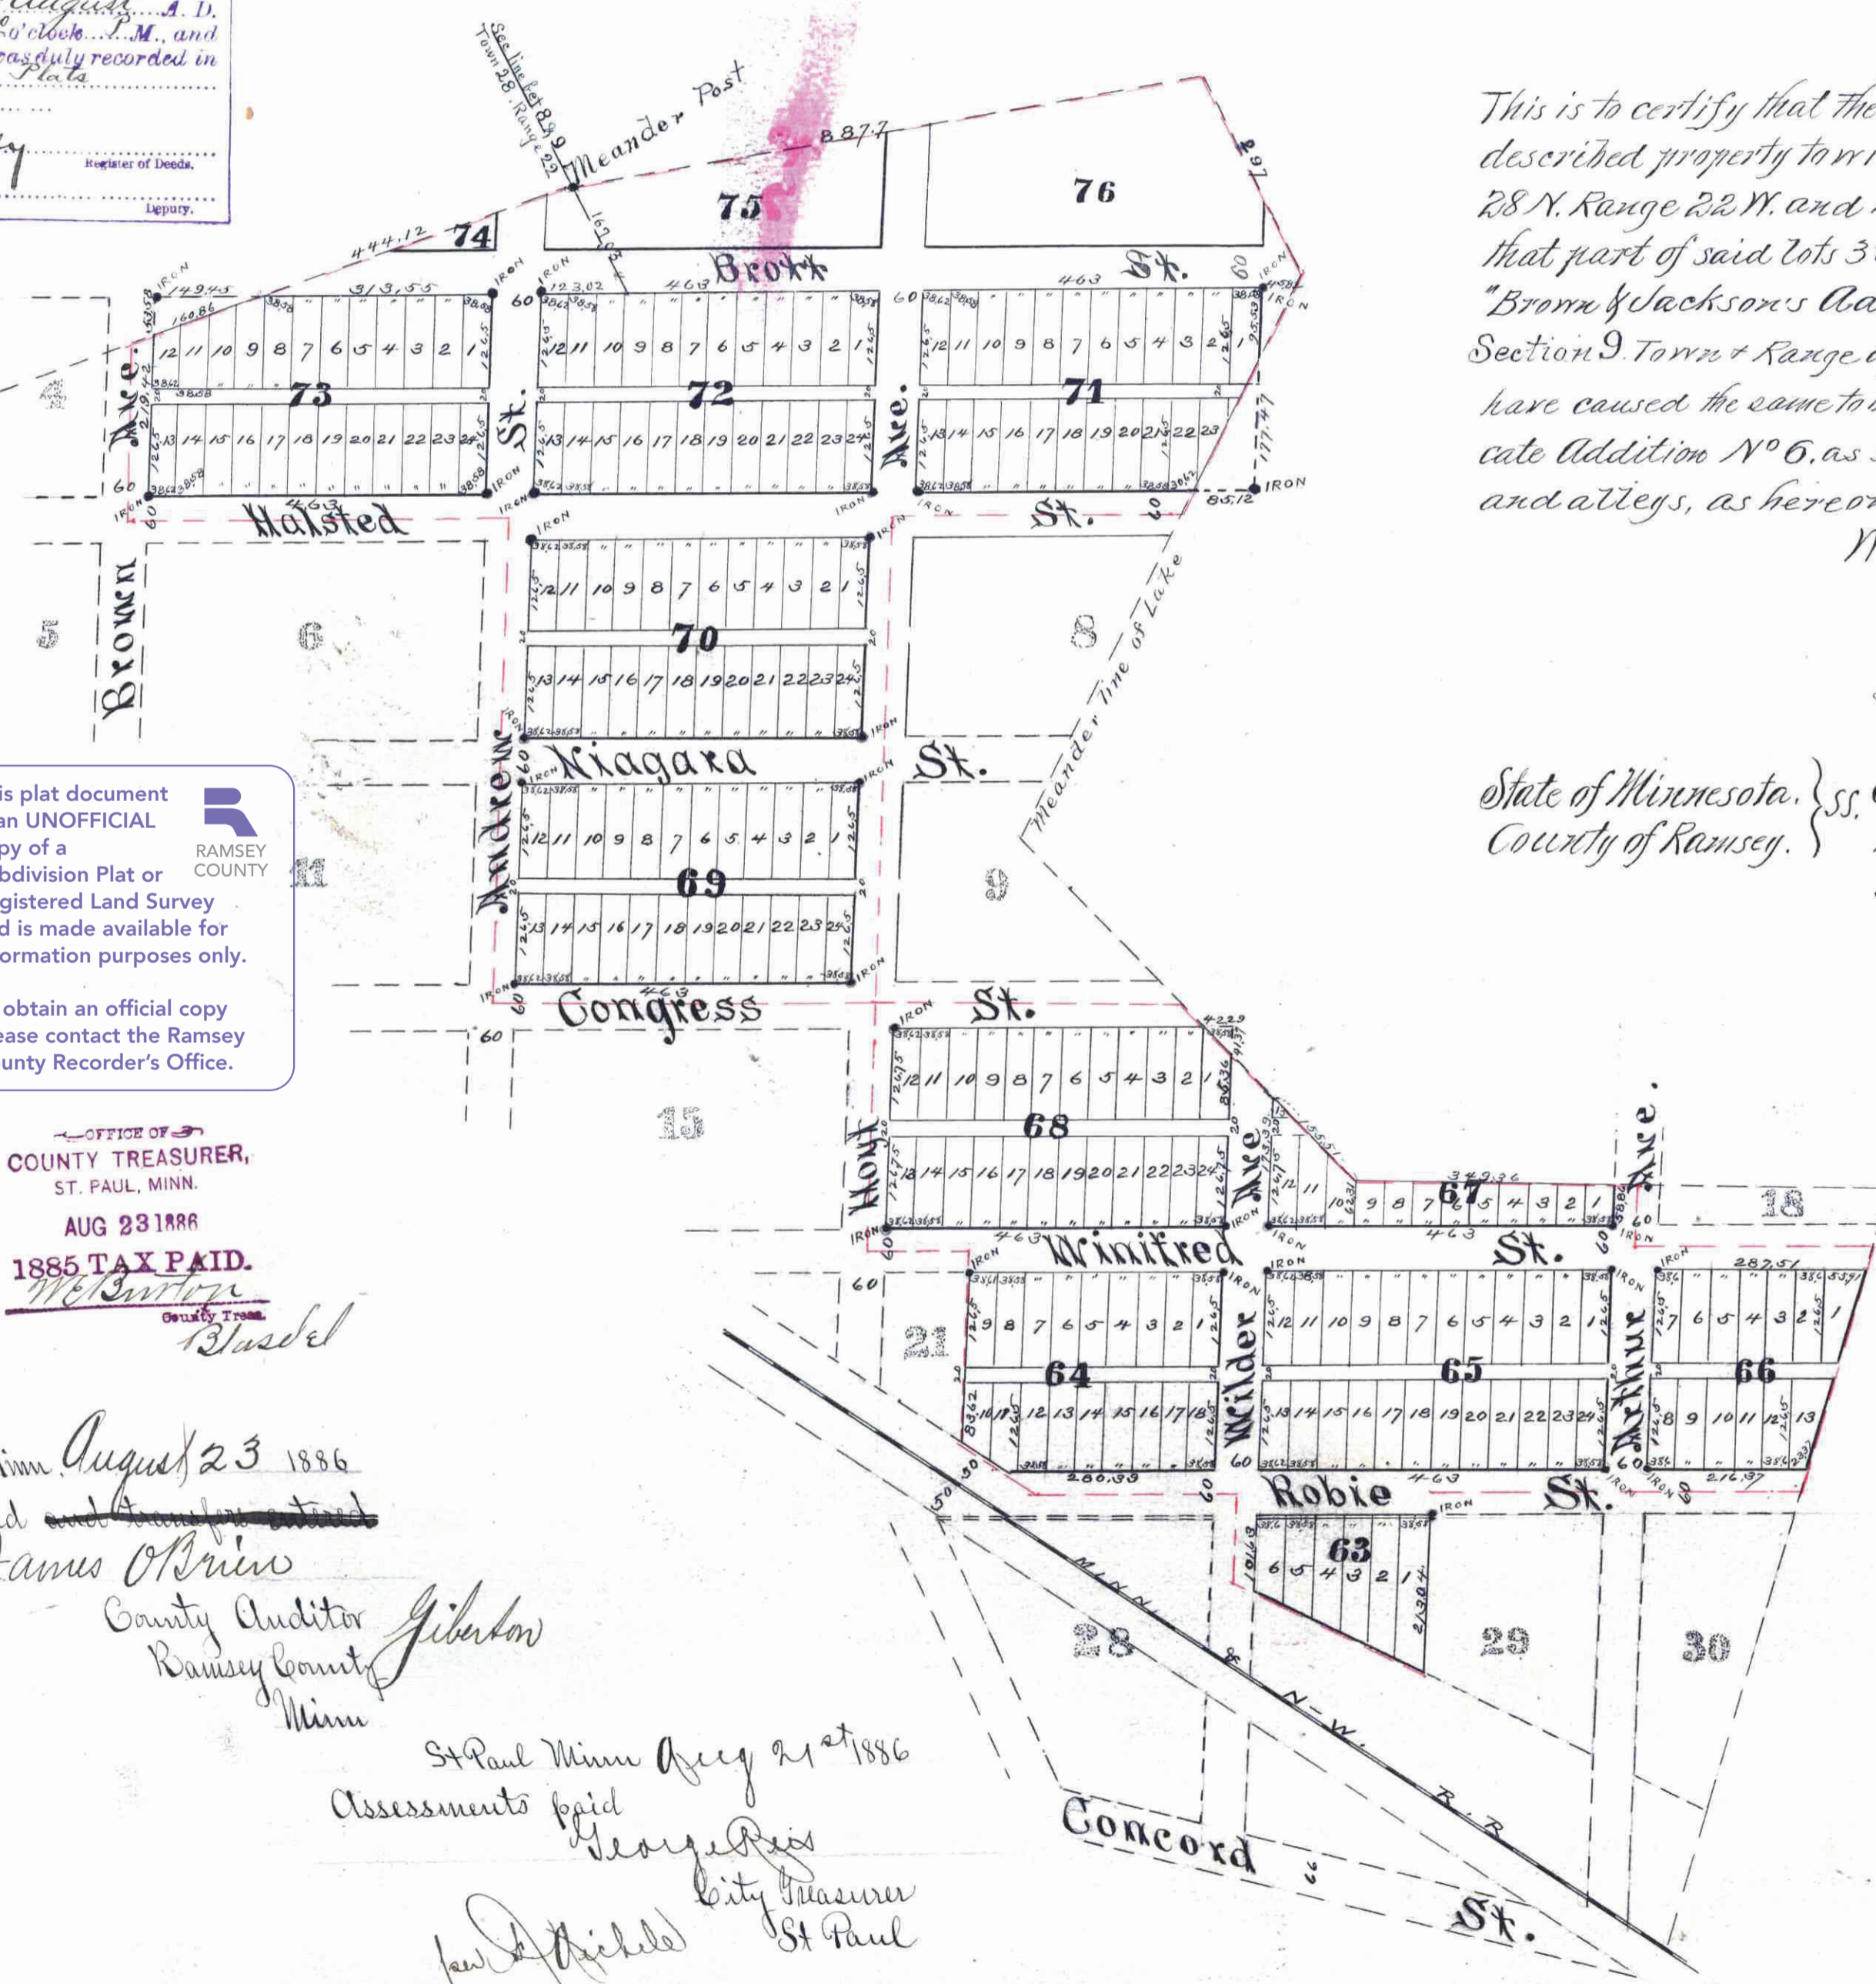

I hereby certify to having surveyed and platted the property as described on this map as THE WEST ST. PAUL REAL ESTATE and IMPROVEMENT SYNDICATE ADDITION N<sup>o</sup> 6, and have placed iron monuments at the corners of each and every Block as shown on this map, and the same is correct.

D. L. Curtice,  
Surveyor.

State of Minnesota, } ss. On this 12<sup>th</sup> day of August A. D. 1886, before me the undersigned, personally appeared  
County of Ramsey, } D. L. Curtice, to me well known, and acknowledged that he executed the foregoing certificate as his own free act and deed.

John M. Gray  
Notary Public  
Ramsey County  
Minn.

This is to certify that the West St Paul Real Estate and Improvement Syndicate, a corporation, are the owners of the following described property to wit; All of Blocks 7, 10, 16 and 20, and that part of Blocks 1, 2, 3, 17 and 19 lying in Lot 10 Section 9 Town 28 N. Range 22 W. and in Lot 1, Section 8, Town 28 N. Range 22 W.; also Lots 1, 2 & 3 Block 21 and Lots 3 & 4 Block 29, except that part of said lots 3 & 4 within the right of way of the Minn & Northwestern R. R.; all of the above Blocks and Lots being in "Brown & Jackson's Addition to West St Paul"; also all that part or portion of Lot 1, Section 8, and that part of Lot 10, Section 9, Town & Range aforesaid, lying northeasterly of Blocks 1, 2 & 3 of said "Brown & Jackson's Addition" and that we have caused the same to be surveyed and platted, and hereafter known as The West St. Paul Real Estate and Improvement Syndicate Addition N<sup>o</sup> 6, as shown by this plat and hereby dedicate to the public and for the public use forever, all the streets, avenues and alleys, as hereon indicated.

Witness our hands and the corporate seal of the above named corporation this 12<sup>th</sup> day of August A. D. 1886.  
In presence of }  
Walter Florence } The West St Paul Real Estate & Improvement Syndicate  
Louis Simard } William Dawson President  
Charles Kahney Secretary

State of Minnesota, } ss. On this 12<sup>th</sup> day of August A. D. 1886, before me a Notary Public within and for said Ramsey County, appeared William  
County of Ramsey, } Dawson to me personally known, who, being by me first duly sworn, doth say that he is the President of The West St. Paul Real Estate and Improvement Syndicate, a corporation; and at the same time and place before me appeared Arnold Kalman to me personally known, who, being by me first duly sworn, doth say that he is the Secretary of The West St. Paul Real Estate and Improvement Syndicate, a corporation; and that the seal affixed to said annexed and foregoing instrument is the corporate seal of said corporation, and that said instrument was signed in behalf of said corporation by authority of its board of directors, and the said William Dawson, President, and Arnold Kalman, Secretary thereupon acknowledged said instrument to be the free act and deed of said corporation.

Walter Florence  
Notary Public  
Ramsey Co Minn

Accepted and approved this 14<sup>th</sup> day of August, A. D. 1886. }  
S. P. Holson } CLAT  
J. W. Starkey } Commission.  
W. M. Hauke

I hereby recommend the acceptance of the within plat by the Common Council.  
St Paul Minn Aug 17 1886.  
A. W. Arnoldt  
City Engineer.

Accepted by the Common Council of the City of St Paul on the 17<sup>th</sup> day of Aug 1886.  
J. P. Curran  
City Clerk.

This plat document is an UNOFFICIAL copy of a Subdivision Plat or Registered Land Survey and is made available for information purposes only.

To obtain an official copy please contact the Ramsey County Recorder's Office.

OFFICE OF COUNTY TREASURER, ST. PAUL, MINN.  
AUG 23 1886  
1885 TAX PAID.  
McIntosh  
County Treas.

St Paul, Minn August 23 1886  
Taxes paid and assessments paid  
James O'Brien  
County Auditor  
Ramsey County  
Minn

St Paul Minn Aug 24 1886  
Assessments paid  
George Reis  
City Treasurer  
St Paul  
Paul A. Field