


REITZ SUBDIVISION

O INDICATES IRON MONUMENT

SCALE 40 FT. PER INCH.

CHARLES MURRAY, SURVEYOR.

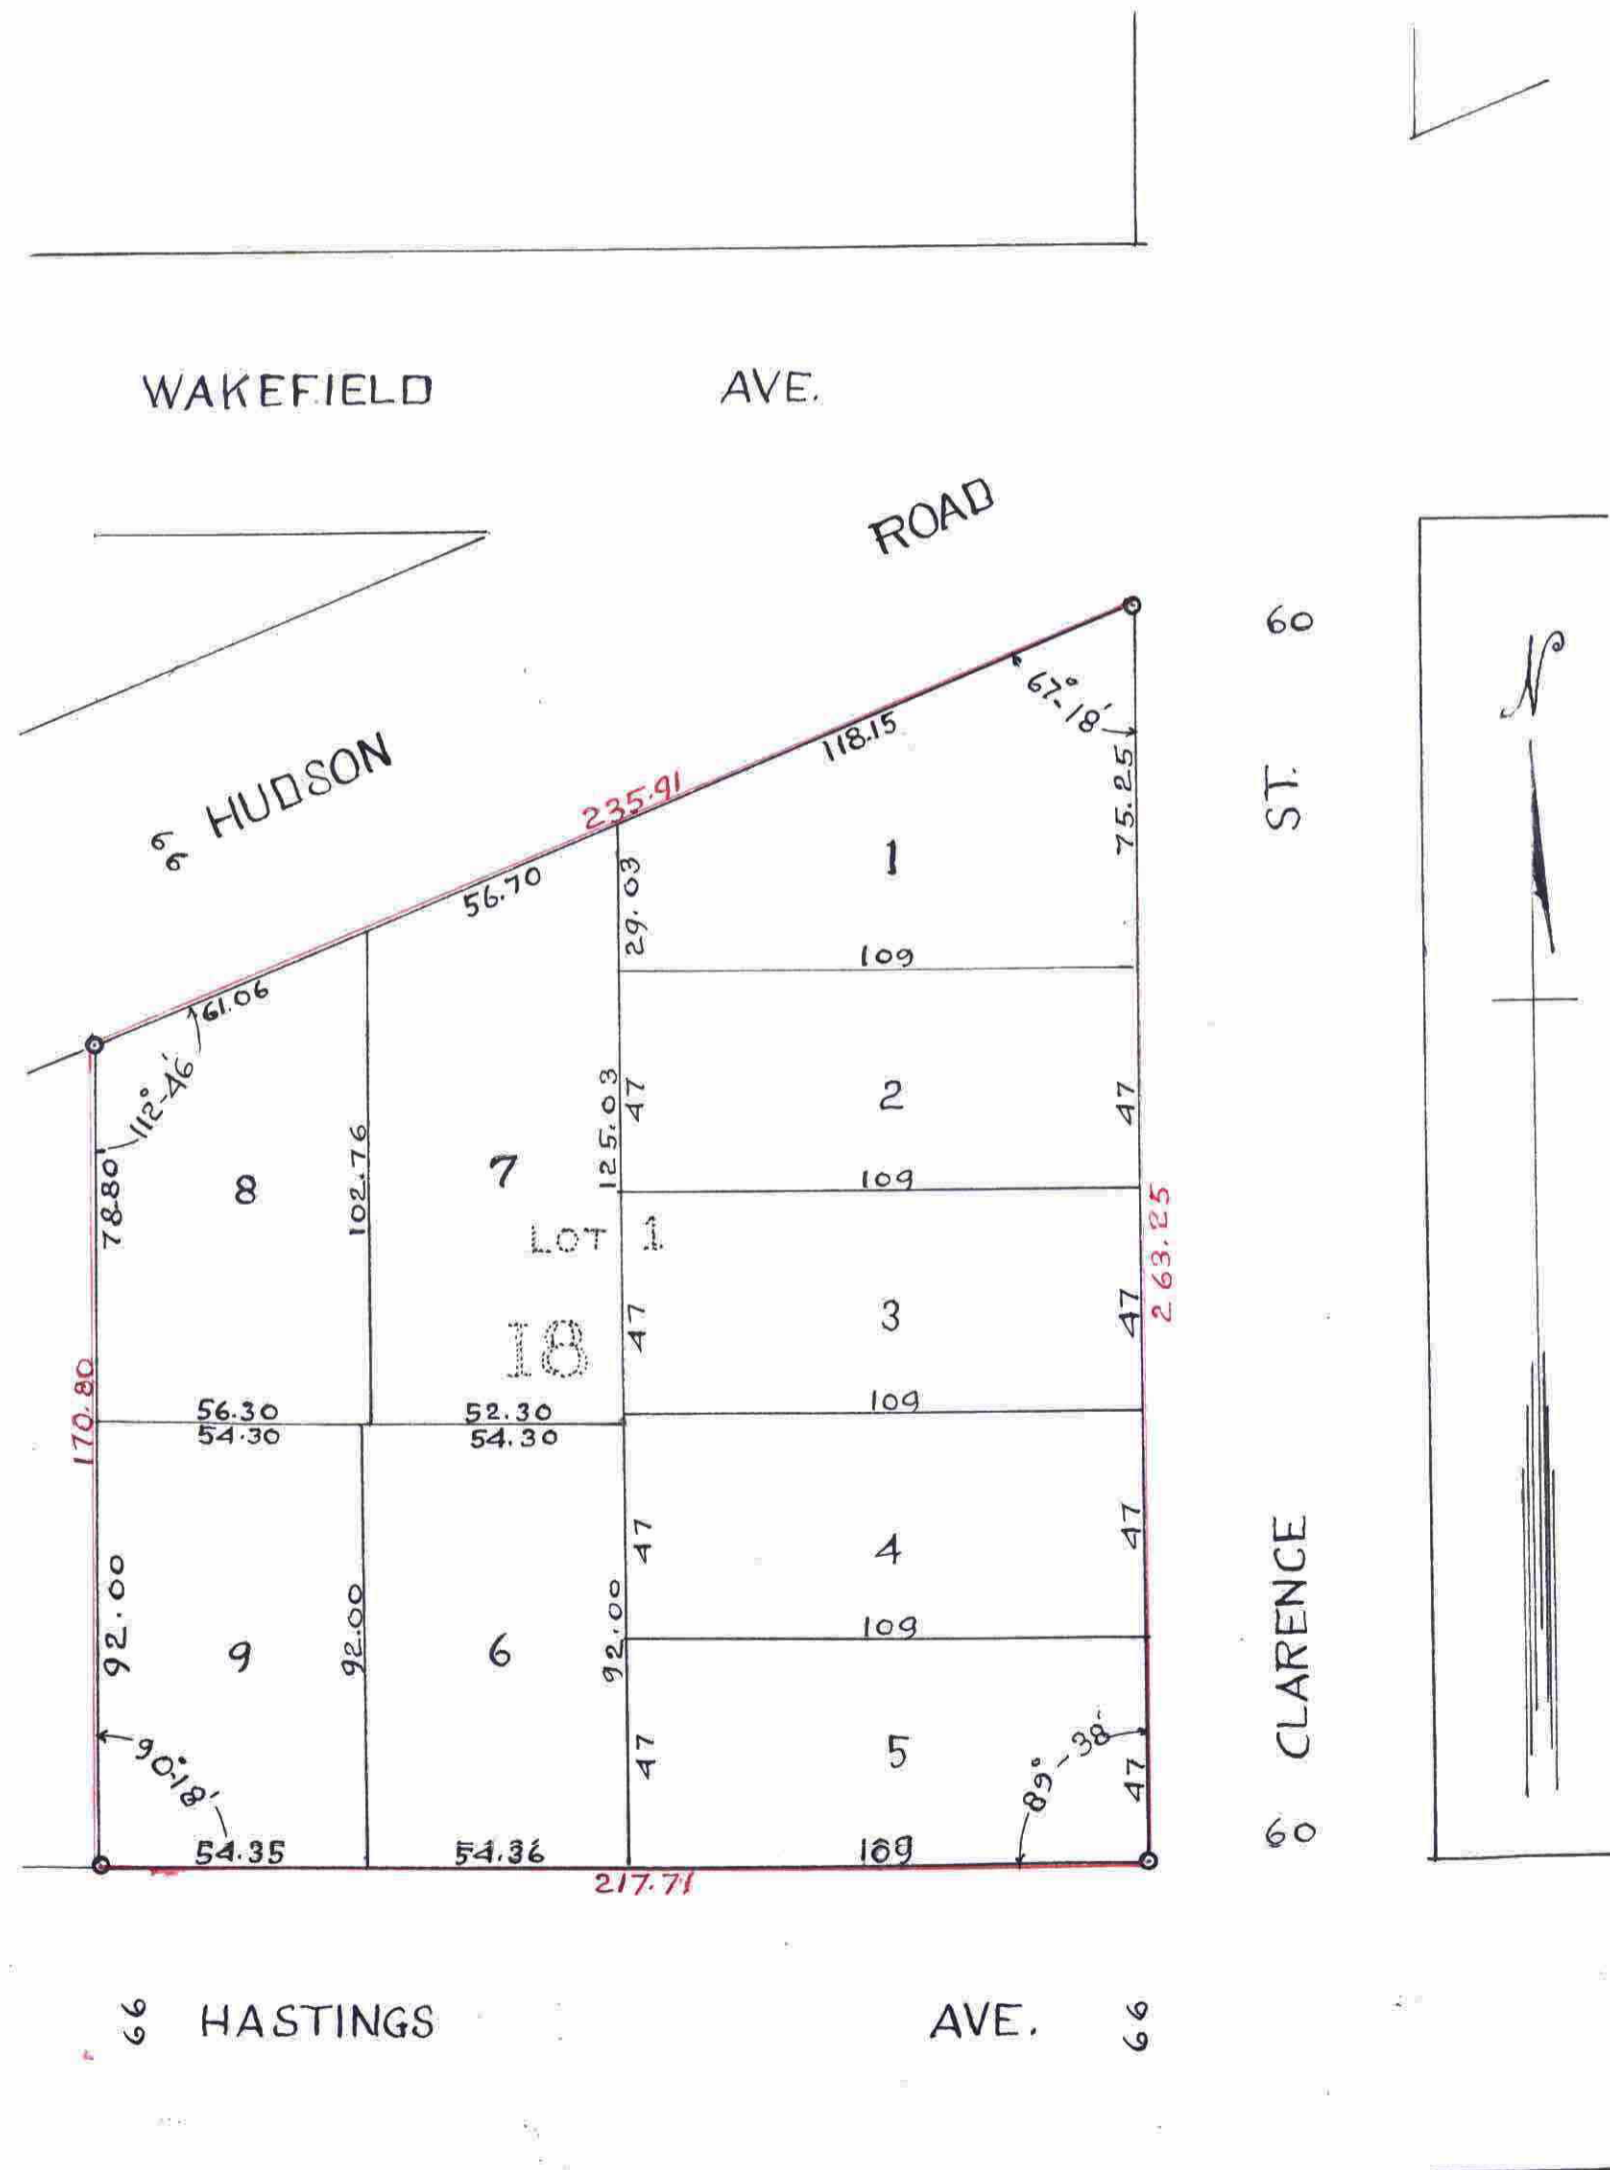

I hereby certify to having surveyed and platted the property shown on this map as Reitz Subdivision, and that there is no wet land on the same, and that I have placed iron monuments at the corners as shown hereon, and the same is correct.

State of Minnesota } ss. on this 29th day of October, 1932, before me personally appeared Charles Murray to me well known who being duly sworn acknowledged that he executed the foregoing certificate as his own free act and deed.

My Commission expires June 13, 1933. Notary Public, Ramsey County, Minnesota.

This is to certify that Frank B. Reitz, single, owner of Lot 1-Block 18 Auditors Subdivision No. 62, Ramsey County, Minn., except the south 94 feet of the east 109 feet of said Lot 1 and Charles J. Edstrom and Selma Edstrom his wife, owners as joint tenants of the North 47 feet of the South 94 feet of the east 109 feet of said Lot 1-Block 18 Auditors Subdivision No. 62, and the Lampland Lumber Company a Corporation of the State of Delaware owner of the south 47 feet of the east 109 feet of said Lot 1-Block 18 Auditors Subdivision No. 62, and the Prudential Insurance Company of America, a Corporation, owner of a mortgage on the South 47 feet of the east 109 feet of Lot 1-Block 18 Auditors Subdivision No. 62 have caused the same to be surveyed and platted and to be hereafter known as Reitz Subdivision, as shown on this plat, and hereby dedicate to the Public for public use forever all streets, Avenues and Roads shown hereon.

In presence of Kenneth S. Gleton, Charles J. Edstrom, Selma Edstrom, Oscar Lampland, Edgar R. Erickson. Lampland Lumber Company by Oscar Lampland, President, Edgar R. Erickson, Secretary.

State of Minnesota } ss. on this 8th day of November 1932 before me personally appeared Frank B. Reitz single, Charles J. Edstrom and Selma Edstrom his wife who being duly sworn did say each for themselves that they are the persons named in the foregoing certificate and that they executed the same as their own free act and deed. Also there appeared before me Oscar Lampland and Edgar R. Erickson, to me well known, who being duly sworn did say each for themselves that they are respectively the President and Secretary of the Lampland Lumber Company a Corporation, and that the foregoing instrument was signed and sealed in behalf of said Corporation by authority of its Board of Directors, and said Oscar Lampland and Edgar R. Erickson acknowledged said instrument to be the free act and deed of said Corporation, and that the seal affixed to this instrument is the seal of said Corporation.

My Commission expires February 7, 1935. Notary Public County of Ramsey, State of Minnesota.

In presence of Everett J. Findley, The Prudential Insurance Company of America by Robert H. Bradley (Vice-President), M. J. Green (Asst. Secretary).

State of New Jersey } ss. on this 15th day of November 1932, before me personally appeared ROBERT H. BRADLEY and ROBERT M. GREEN who being duly sworn did say each for themselves that they are respectively the VICE PRESIDENT and the ASSISTANT SECRETARY of the Prudential Insurance Company of America, a Corporation, and that the foregoing instrument was signed and sealed in behalf of said Corporation by authority of its BOARD OF DIRECTORS and said ROBERT H. BRADLEY and ROBERT M. GREEN acknowledged said instrument to be the free act and deed of said Corporation, and that the seal affixed to this instrument is the seal of said Corporation.

My Commission expires February 10th 1937. Notary Public, County of Essex, State of New Jersey.

Accepted and Approved this 9th day of December, 1932. Plat Commission: E. L. Brown, J. W. Jordan, Commissioner of Public Works.

Accepted by the Council this 9th day of December, 1932. Approved DEC 9 1932 City Clerk.

DEC 10 1932 DEPARTMENT OF FINANCE ST. PAUL, MINN.

DEC 13 1932 ELSA M. OBST, Treasurer, RAMSEY COUNTY, MINN.

TAXES PAID AND TRANSFER ENTERED DEC 13 1932 GEO. J. RIES, Auditor, RAMSEY COUNTY, MINN.

STATE OF MINNESOTA } ss. County of Ramsey } Office of the Register of Deeds. This is to certify that within instrument was filed for record in this office at St. Paul on the 15th day of December, A. D., 1932 at 4:15 P. M. and that the same was duly recorded in Book 50 of County Records Page 14. J. J. Fitzgerald, Register of Deeds, Deputy.

843789