


DAILEY KNOLLS

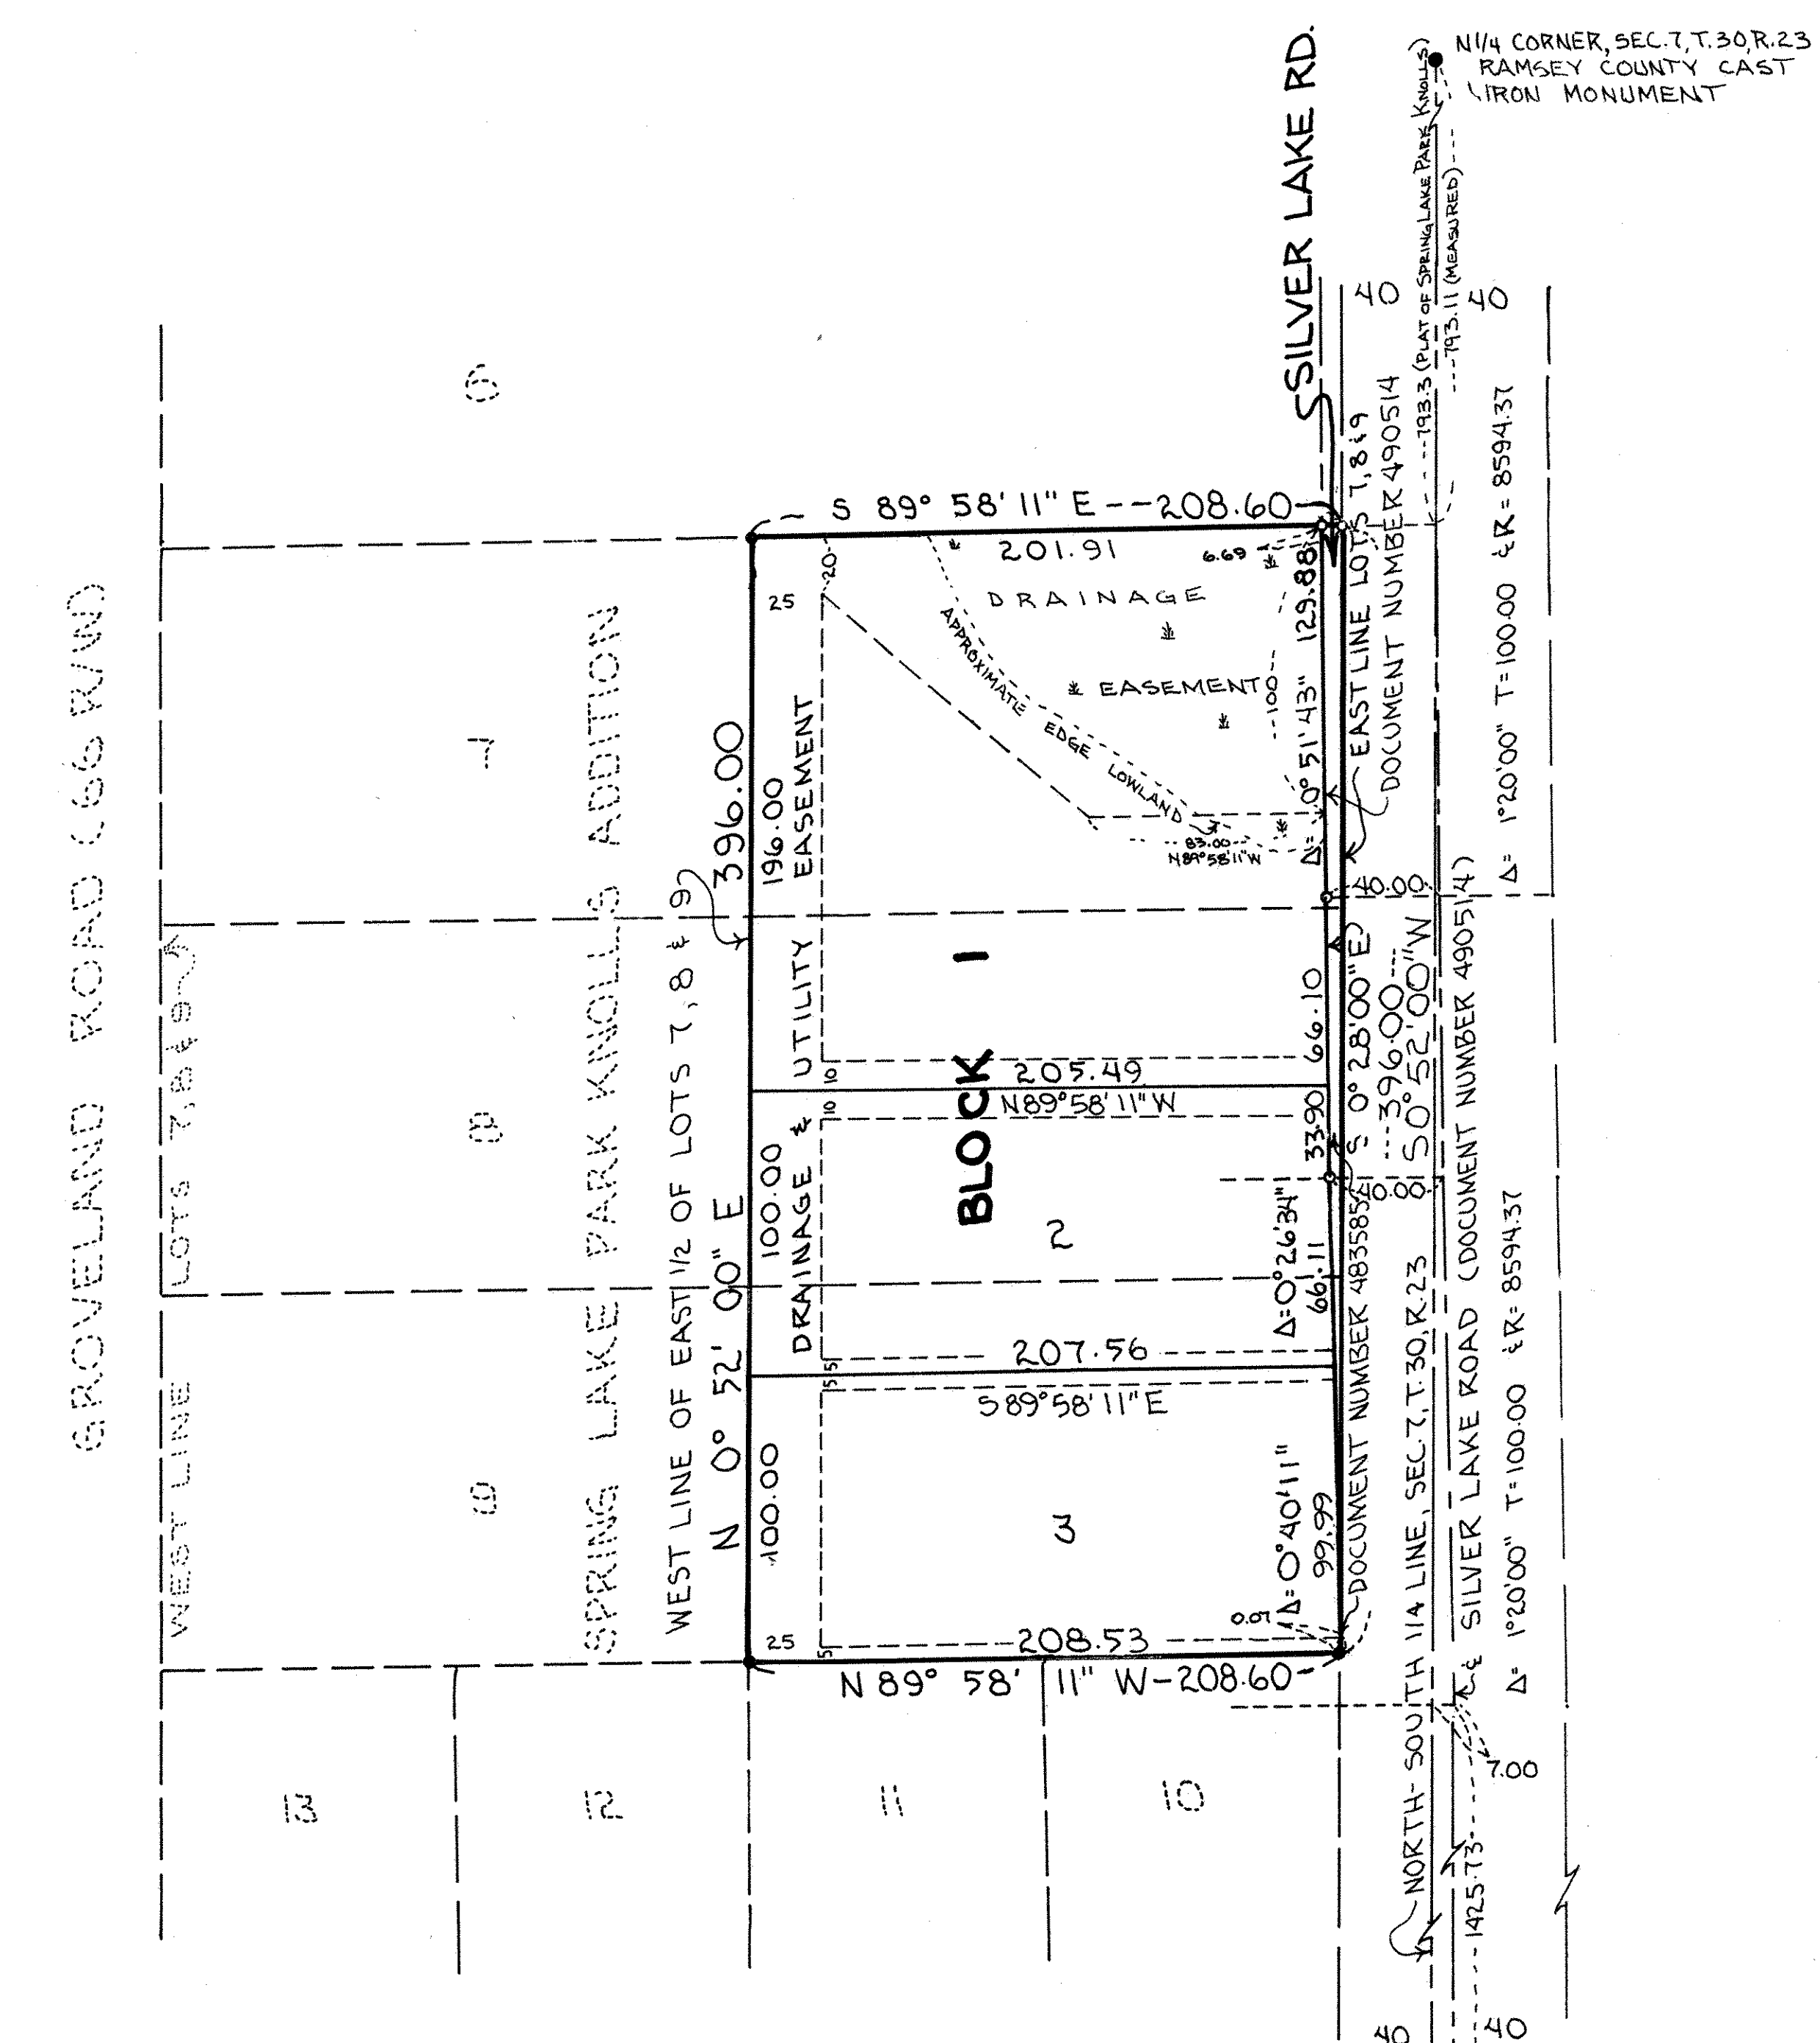

Know All Persons By These Presents that Dailey Homes, Inc., a Minnesota corporation, owner of the following described property situated in the City of Mounds View, Ramsey County, Minnesota:

The East Half (E 1/2) of Lots 7, 8, and 9, SPRING LAKE PARK KNOLLS ADDITION, Ramsey County, Minnesota, according to the recorded plat thereof, filed and of record in the offices of the Registrar of Titles, within and for said County.

Has caused the same to be surveyed, platted and known as DAILEY KNOLLS and does hereby dedicate to the public for public use forever the utility and drainage easements, and Silver Lake Road as shown on the plat.

Dailey Homes, Inc., a Minnesota corporation, has caused these presents to be signed by its proper officers this 30th day of December, 1987.

Signed: Dailey Homes, Inc.
[Signature] its President
[Signature] its Vice President

STATE OF MINNESOTA)
 COUNTY OF ANOKA) The foregoing instrument was acknowledged before me this 30th day of December, 1987, by Dailey Homes, Inc., President and by Dailey H. Thorsen, Vice President of Dailey Homes, Inc., a Minnesota corporation, on behalf of the corporation.

[Notary Seal]
 Madene L. Anderson
 NOTARY PUBLIC - MINNESOTA
 ANOKA COUNTY
 My commission expires March 1, 1991

[Signature]
 Notary Public, Anoka County, Minnesota
 My Commission Expires March 1, 1991

I, Russell J. Kurth, hereby certify that I have surveyed and platted the property described in the dedication of this plat as DAILEY KNOLLS; that this plat is a correct representation of said survey; that all distances are correctly shown on the plat; that all monuments have been correctly placed in the ground as shown; that the outside boundary lines are correctly designated on the plat; and there are no wet lands, easements or public highways other than as shown thereon.

[Signature]
 Russell J. Kurth, Land Surveyor
 Minnesota Registration No. 16113

STATE OF MINNESOTA)
 COUNTY OF ANOKA) The Surveyor's Certificate was subscribed and sworn to before me, a Notary Public, this 28th day of DECEMBER, 1987.

[Notary Seal]
 JEANNE M. KURTH
 NOTARY PUBLIC - MINNESOTA
 ANOKA COUNTY
 My commission expires March 13, 1991

[Signature]
 Notary Public, Anoka County, Minnesota
 My Commission Expires MARCH 13, 1991

Approved and accepted by the City Council of the City of Mounds View, Minnesota, this _____ day of _____, 1987.

Mayor *[Signature]* Clerk *[Signature]*

Taxes for the year 1988 on the land described herein paid, no delinquent taxes and transfer entered, this 19th day of April, 1988.

[Signature] Director Department of Property Taxation By *[Signature]* Deputy

Pursuant to Chapter 7, Minnesota Laws of 1976, this plat has been reviewed and approved, this 19th day of April, 1988 and the conditions of Minnesota Statutes, Section 505.03, Subdivision 2, have been fulfilled.

[Signature]
 David D. Claypool
 Acting Ramsey County Surveyor

Registrar of Titles, County of Ramsey, State of Minnesota
 I hereby certify that this plat of DAILEY KNOLLS was filed in this office this 26 day of April, 1988, at 11 o'clock A.M. and was filed in Book 37 of Plats, Page 15 as Document No. 867159.

By _____ Deputy
 John C. McLaughlin, Registrar of Titles

SCALE IN FEET
 0 100 200 300
 SCALE: 1 INCH = 50 FEET
 BEARINGS ARE ON AN ASSUMED DATUM
 • INDICATES IRON MONUMENT CAPPED
 WITH MINNESOTA REGISTRATION NUMBER 5332
 * INDICATES WETLANDS
 • INDICATES IRON MONUMENT FOUND