
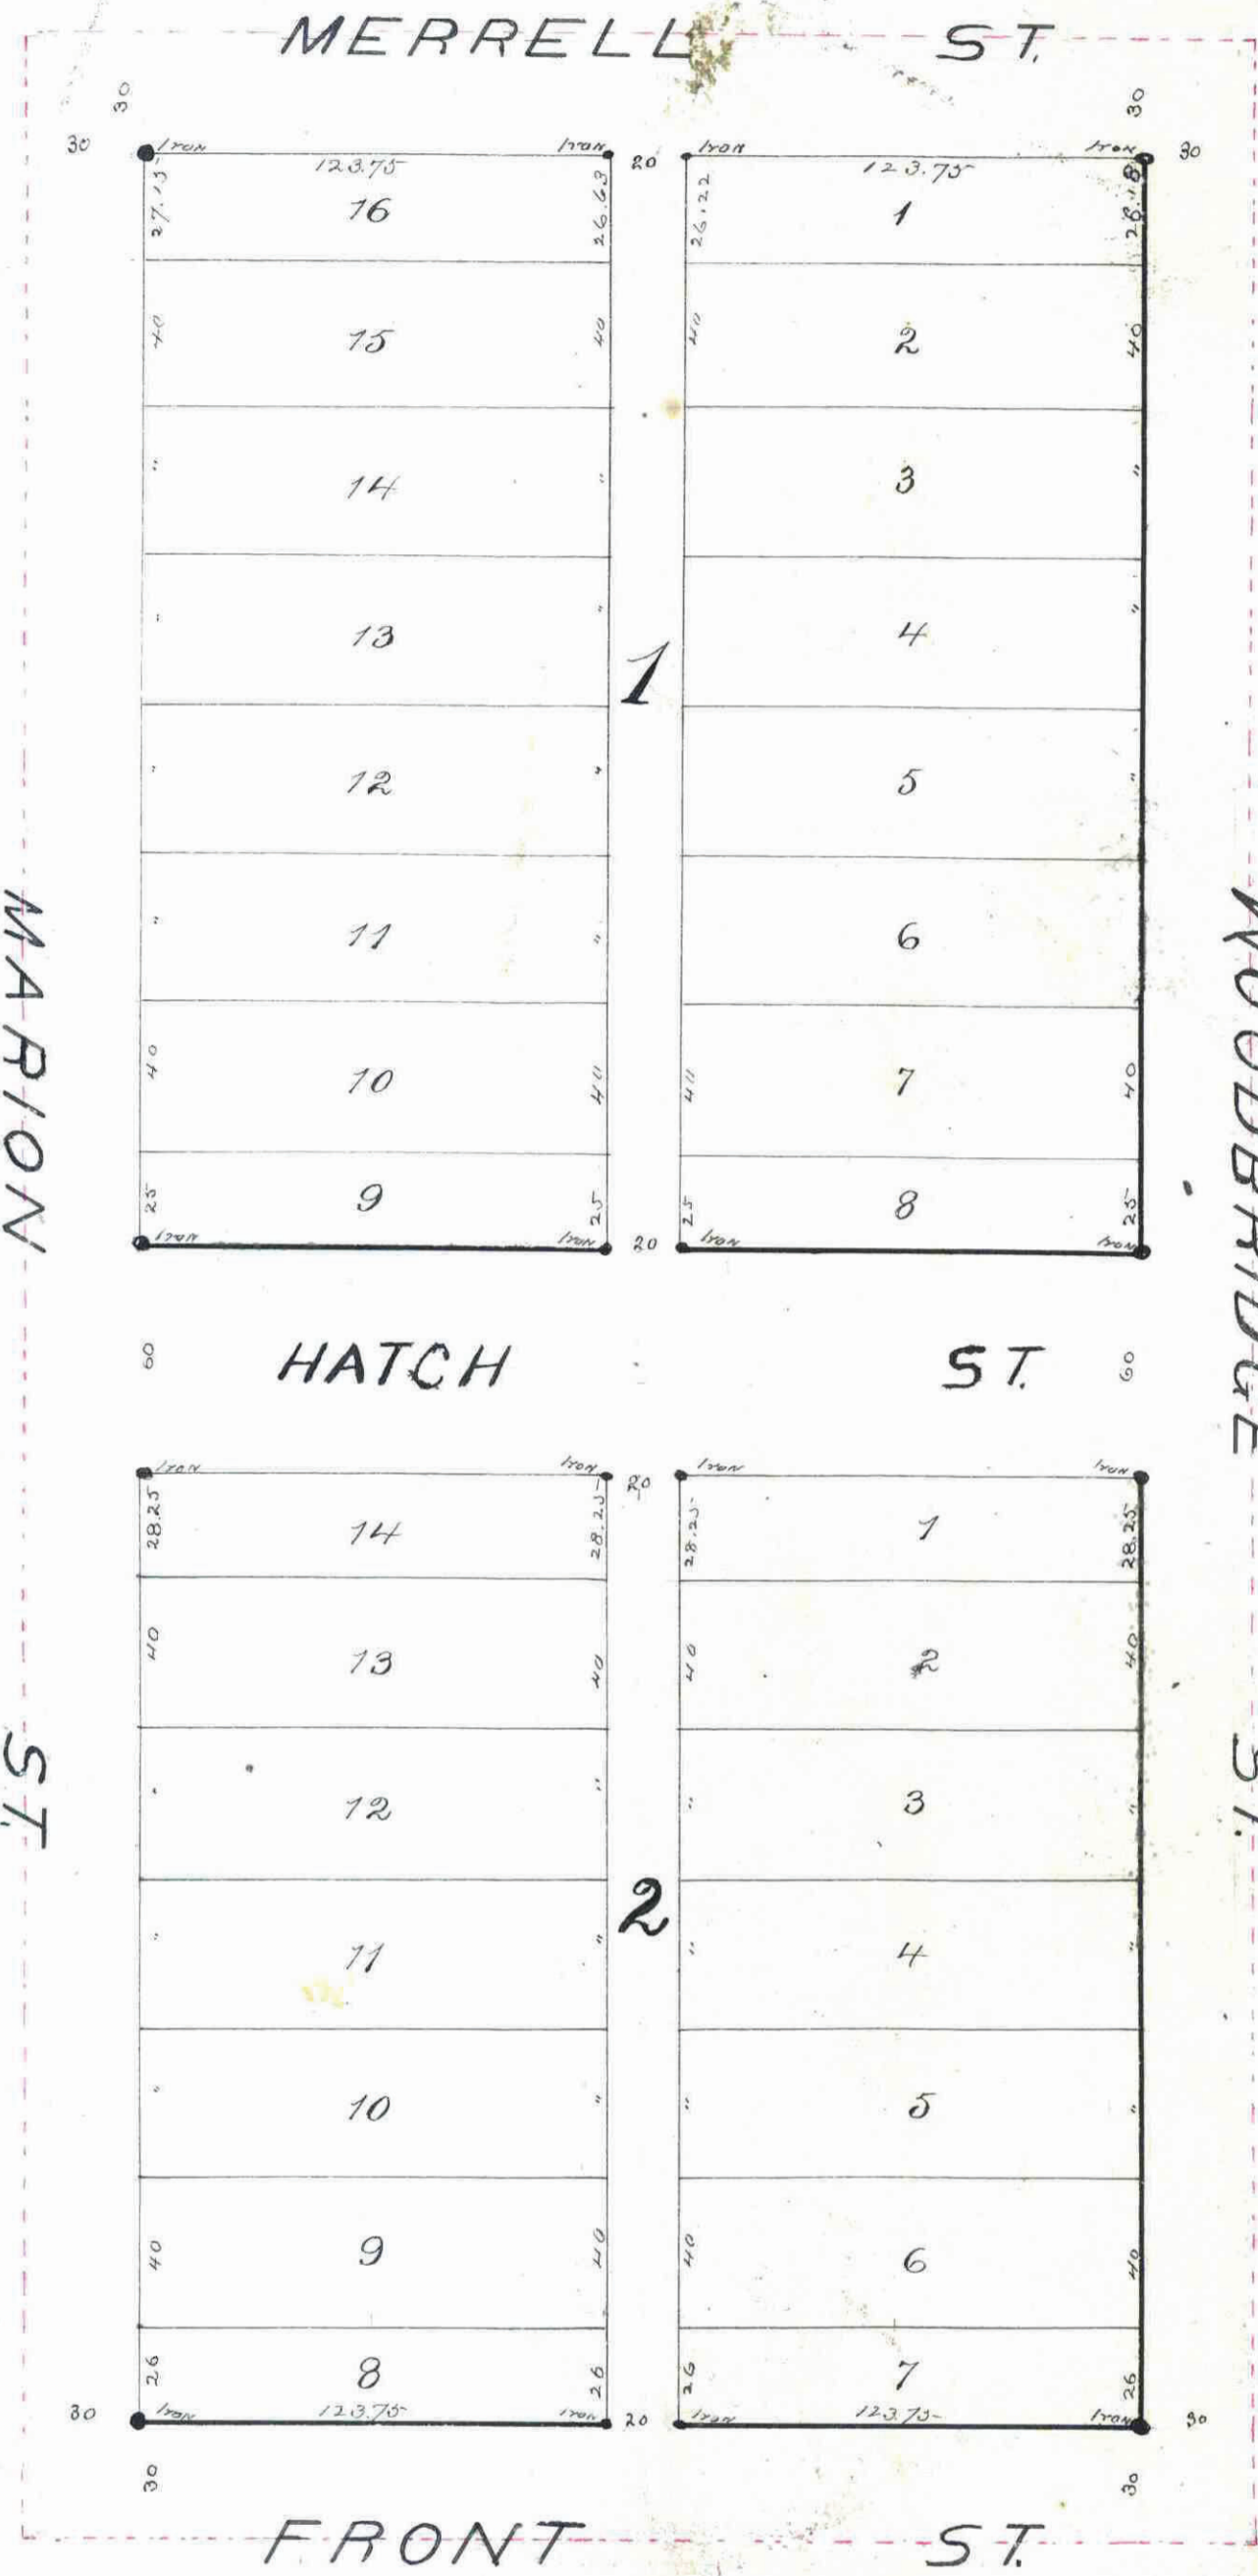


29.

# BARNEY, NORTON, AND KINGSLEYS

## First Addition TO St. Paul.

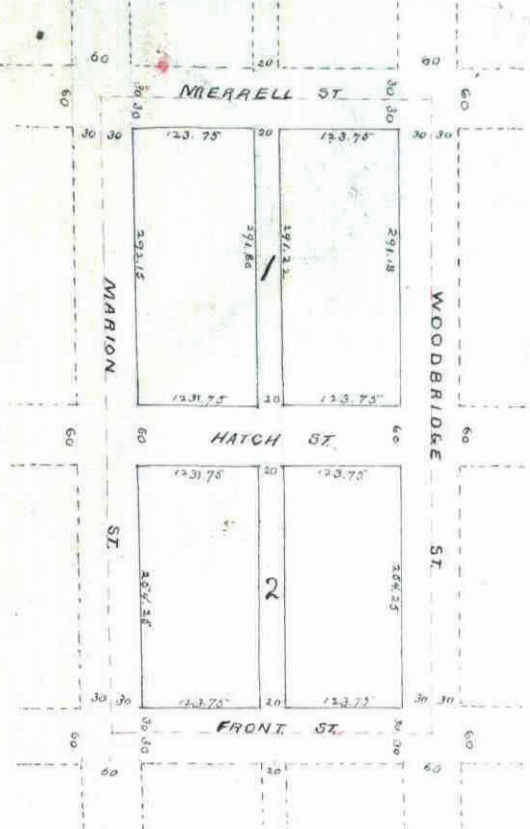

This plat document is an UNOFFICIAL copy of a Subdivision Plat or Registered Land Survey and is made available for information purposes only.

To obtain an official copy please contact the Ramsey County Recorder's Office.

STATE OF MINNESOTA  
County of Ramsey  
Office of the Register of Deeds  
This is to certify that the within instrument was filed for record in this Office, at St. Paul, on the 20th day of October, A.D. 1885, at 3:48 o'clock P.M., and that the same was duly recorded in Book No. 2 of ...  
P. C. ...  
Register of Deeds

I hereby certify to having surveyed and platted the property as described on this map as Barney, Norton, and Kingsley's First Addition to St. Paul, and placed iron monuments at the corners of each and every block as shown on this map, and the same is correct.  
William H. Dearborn,  
Surveyor

State of Minnesota }  
County of Ramsey } On this 28<sup>th</sup> day of October A.D. 1885, personally appeared before the undersigned William H. Dearborn to me well known, and acknowledged that he executed the foregoing certificate as his own free act and deed.  
W. H. Dearborn  
Notary Public  
Ramsey Co., Minn.

This is to certify that Mary A. Barney proprietress in part with Horace Norton, and Erasmus D. Kingsley of the property lying between the centre line of Woodbridge St. on the East, and the centre line of Marion St. on the West; and from the centre line of Front St. on the South, to the centre line of Merrell St. on the North, have caused the same to be surveyed and platted, and here after known as Barney, Norton, and Kingsley's First Addition to St. Paul as shown by this plat and hereby dedicate to the public, and for the public use forever, all the streets, and alleys, as herein indicated.  
Witness my hand and seal, this 20<sup>th</sup> day of October 1885  
In presence of  
John P. ... }  
Mary A. Barney (SEAL)

State of New York }  
County of Kings } On this 20<sup>th</sup> day of October A.D. 1885, personally came before me, the undersigned Mary A. Barney to me well known and she acknowledged that she executed the foregoing certificate for the uses and purposes therein expressed.  
John P. ...  
Notary Public  
County Kings

Dated and filed June 28, 1886.  
James O'Brien  
County Auditor  
Ramsey County, Minn.  
J. O'Brien deputy

I hereby recommend the acceptance of the within plat by the common council.  
L. W. Rundlett  
City Engineer

Accepted by the common council of the city of St. Paul on the 20<sup>th</sup> day of October 1885  
J. P. ...  
City Clerk

Accepted and approved this 29<sup>th</sup> day of October A.D. 1885  
J. P. ... }  
J. P. Starkey } Plat Commissioners  
H. H. ... }

This is to certify that Horace Norton proprietor in part with Mary A. Barney, and Erasmus D. Kingsley of the property lying between the centre line of Woodbridge St. on the East, and the centre line of Marion St. on the West; and from the centre line of Front St. on the South, to the centre line of Merrell St. on the North, have caused the same to be surveyed, and platted, and hereafter known as Barney, Norton, and Kingsley's First Addition to St. Paul, as shown on this plat and hereby dedicate to the public, and for the public use forever all the streets, and alleys, as herein indicated.  
Witness my hand and seal, this 12<sup>th</sup> day of October 1885.

In presence of  
Stephen Norton }  
Horace Norton (SEAL)  
W. C. Grandell }

State of Ohio }  
County of Washington } On this 12<sup>th</sup> day of October A.D. 1885, personally came before me, the undersigned Horace Norton to me well known and he acknowledged that he executed the foregoing certificate for the uses and purposes therein expressed.  
Stephen Norton  
Notary Public  
Washington County Ohio

This is to certify that Erasmus D. Kingsley proprietor in part with Mary A. Barney, and Horace Norton, of the property lying between the centre line of Woodbridge St. on the East, and the centre line of Marion St. on the West; and from the centre line of Front St. on the South, to the centre line of Merrell St. on the North, have caused the same to be surveyed, and platted and here after known as Barney, Norton, and Kingsley's First Addition to St. Paul as shown on this plat, and hereby dedicate to the public, and for the public use forever, all the streets, and alleys as herein indicated.  
Witness my hand and seal, this 12<sup>th</sup> day of October 1885.

In presence of  
Erasmus D. Kingsley (SEAL)  
W. C. Grandell }

State of Ohio }  
County of Franklin } On this 12<sup>th</sup> day of October A.D. 1885, personally came before me the undersigned Erasmus D. Kingsley to me well known and he acknowledged that he executed the foregoing certificate for the uses and purposes therein expressed.  
M. H. English  
Notary Public  
County Ohio

