


BRYANT'S PARK ADDITION NO 3. TO ST. PAUL MINN.

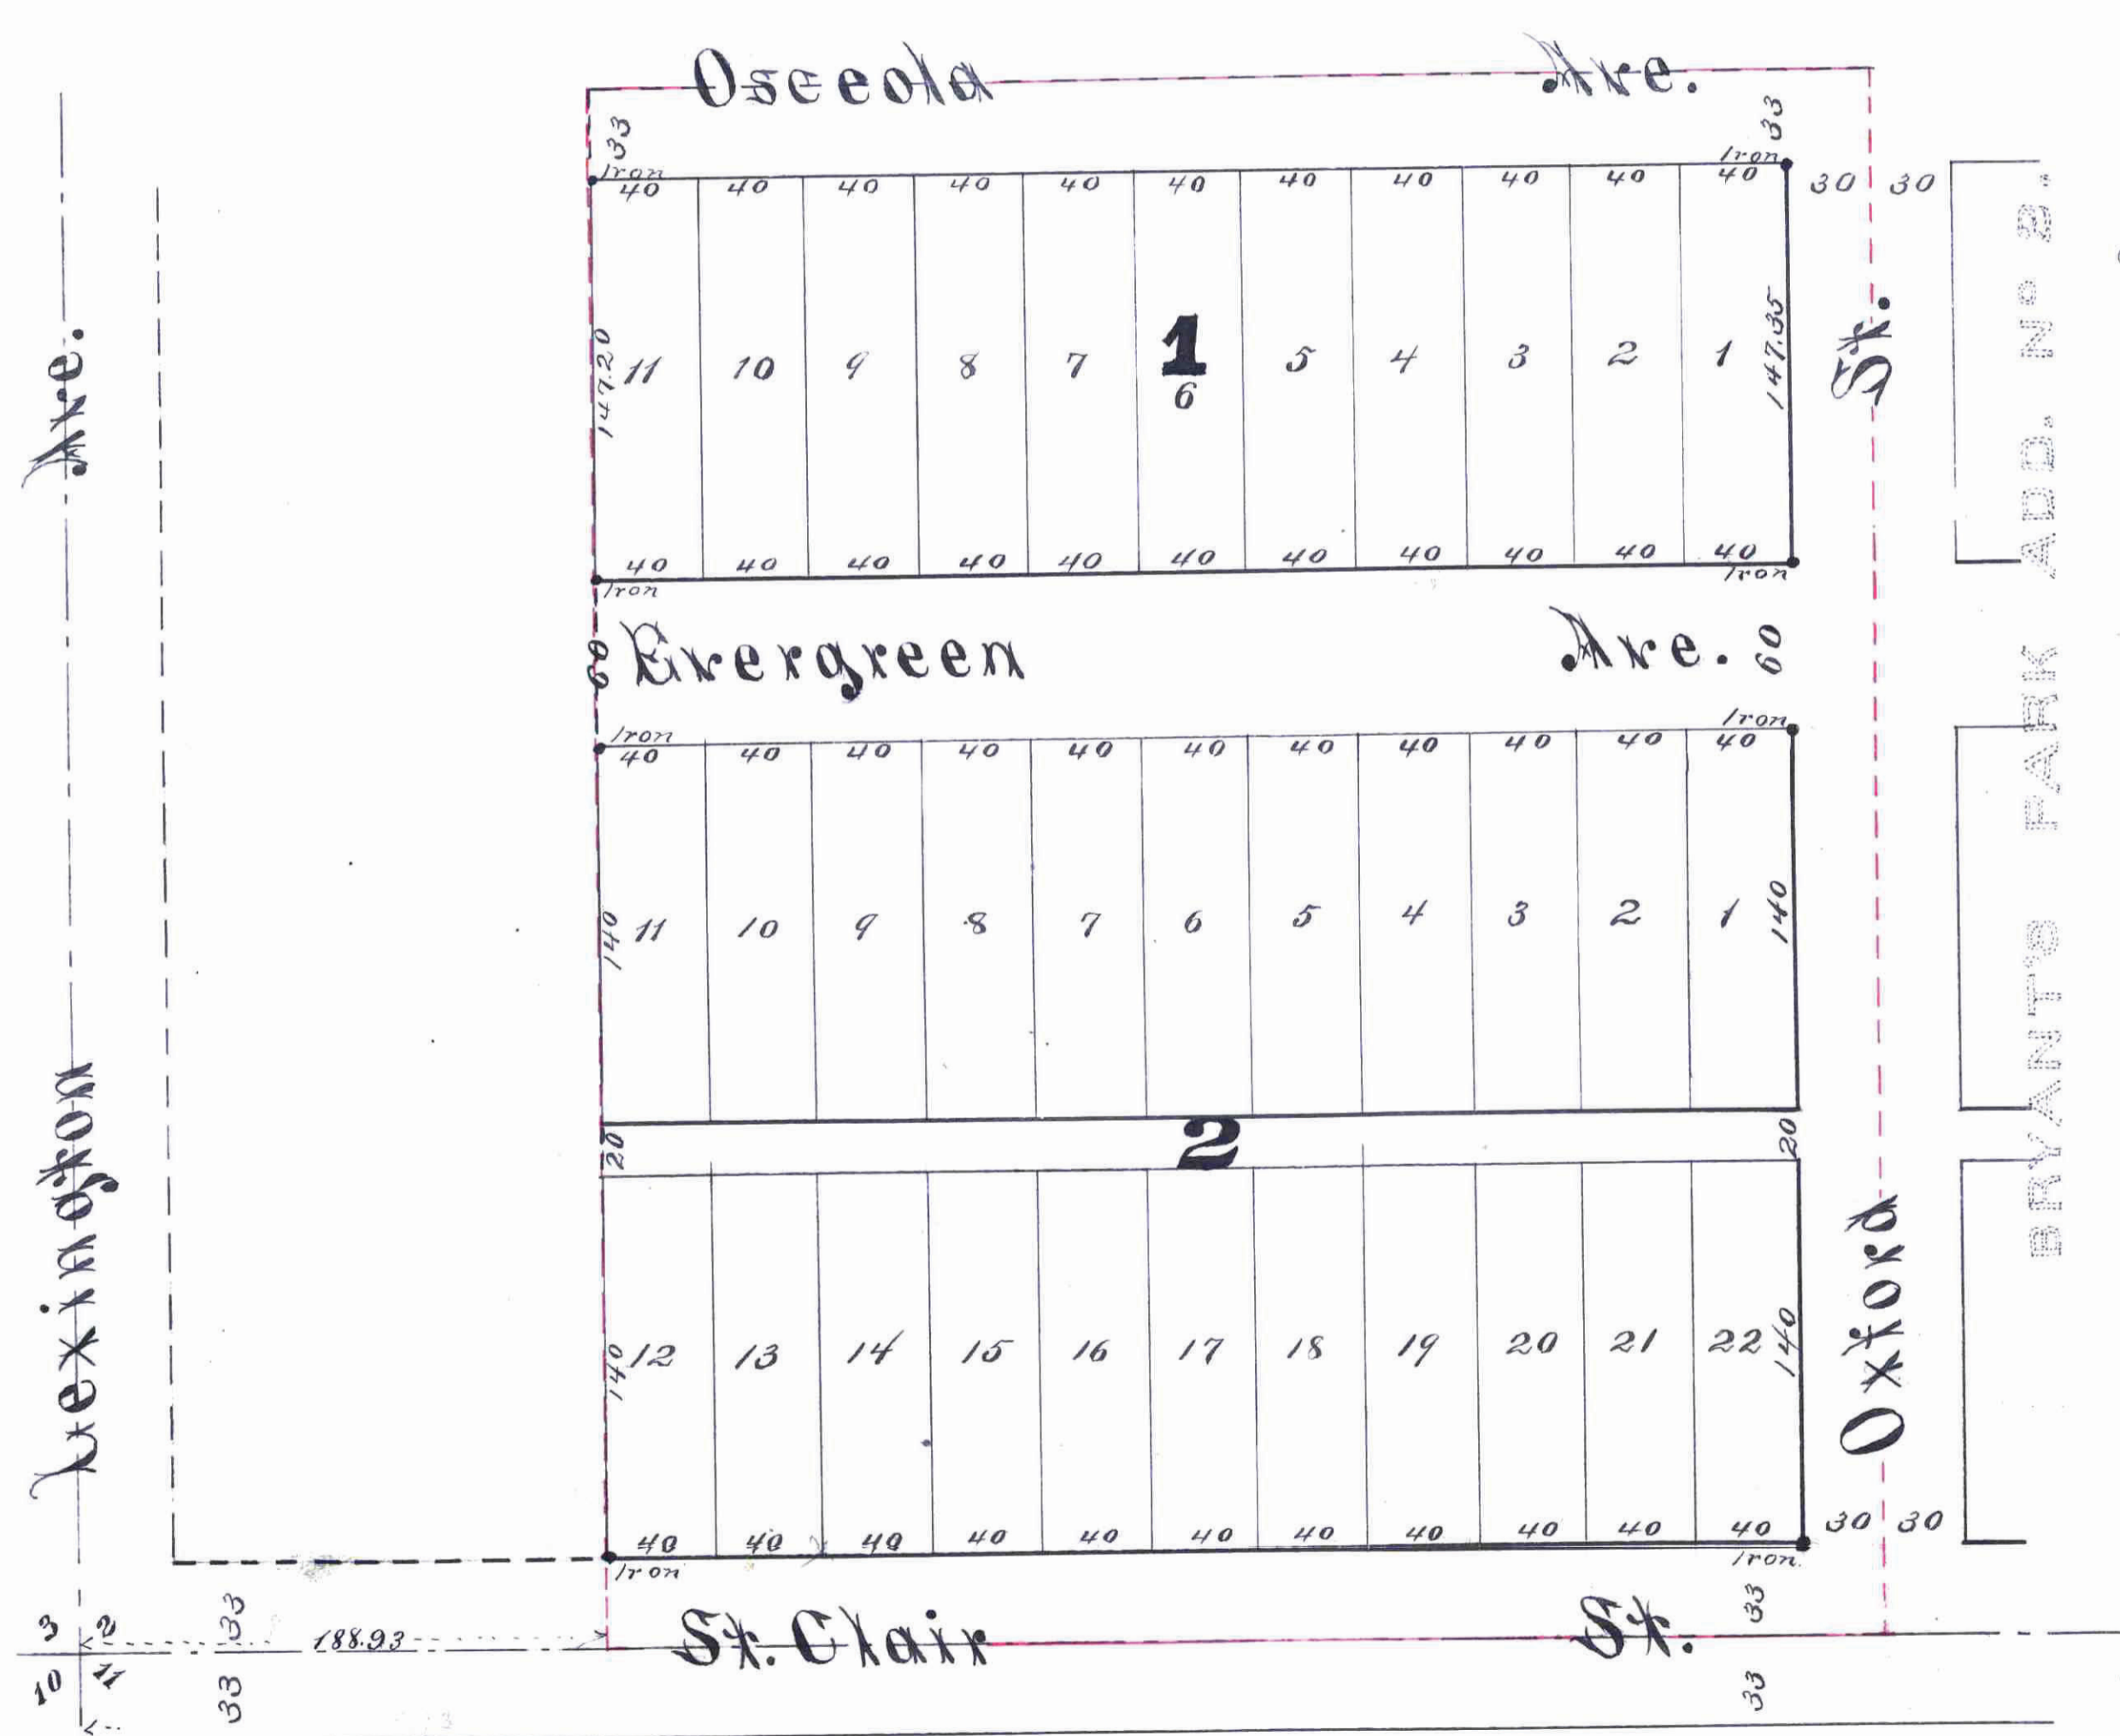

I hereby certify to having surveyed and platted the property as described on this map as Bryant's Park Addition No 3 Saint Paul Minn. and have placed iron monuments at the corners of each and every block as herein indicated.
D. L. Curtice
Surveyor.

State of Minnesota } ss. On this 13th day of November A.D. 1886, before me the undersigned personally appeared D. L. Curtice
County of Ramsey. } to me well known and acknowledged that he executed the foregoing certificate as his own free act and deed.
J. M. Gray
Notary Public
Ramsey County
Minn.

This is to certify that we John B. Bryant & Anna Bryant his wife, - and Nicholas M. Alfe are the owners & proprietors of the following described property to wit: Commencing at a point on the south line of Section 2, Town 28 North, Range 25 West 188.33 feet east of the southwest corner of said section; Thence east along first named line 470.0 feet to the southwest corner of "Bryant's Park Addition No 2"; Thence north along the west line of said Addition 573.36 feet to the northwest corner of said Addition; Thence west 470.0 feet; Thence south 573.2 feet to the point of beginning, and have caused the same to be surveyed and platted, and hereafter known as Bryant's Park Addition No 3, Saint Paul Minn. as shown by this plat and hereby dedicate to the public and for the public use forever, all the streets, avenues, and alleys, as herein indicated; and the Savings Bank of St Paul hereby release all the streets, avenues, and alleys as indicated on this plat from the lien of a certain mortgage running to the Savings Bank of St Paul and recorded in the office of the Register of Deeds, Ramsey County, Minn.
Witness our hands and seals this 15th day of November A.D. 1886.

In presence of
William P. Johnston }
J. M. Gray }
John B. Bryant }
Anna Bryant }
Nicholas M. Alfe }
SAVINGS BANK OF ST. PAUL }
Edmund Bremer }
Edward J. Meier }
Cashier }

State of Minnesota } ss. On this 15th November A.D. 1886 before me the undersigned personally appeared John B. Bryant
County of Ramsey. } & Anna Bryant his wife, and Nicholas M. Alfe to me known to be the persons described in and who executed the foregoing instrument, and they each acknowledged that they executed the same as their own free act and deed; also at the same and place before me the undersigned personally appeared John S. Prince, President & Edward J. Meier, Assistant Cashier of the Savings Bank of St Paul, and they each acknowledged that they executed the same as the free act and deed of said Savings Bank of St Paul.
J. M. Gray
Notary Public
Ramsey County
Minn.

Accepted and approved this 15th day of November A.D. 1886. J. A. Starkey } C. L. A. T. Commission.

I hereby recommend the acceptance of the within plat by the Common Council. St Paul Minn. 1886.
Wm. J. Hall
City Engineer.

Accepted by the Common Council of the City of St Paul on the 16th day of Nov 1886.
J. H. Thucay
City Clerk.

St Paul Minn. 1886.
Assessments paid
City Treasurer.
St Paul.
Minn.

St Paul Minn. Nov 20th 1886.
Taxes paid and transfers entered
James Green
County Auditor.
Ramsey Co.
Minn.
Giberson

CITY TREASURER'S OFFICE
ST. PAUL, MINN.
NOV 20 1886
ASSESSMENTS PAID
George Ren
CITY TREAS.

STATE OF MINNESOTA, } ss.
County of Ramsey. }
Office of the Register of Deeds.
This is to certify that the within instrument was filed for Record in this Office, at St. Paul, on the 20th day of November A. D. 1886 at 10.45 o'clock A. M. and that the same was duly recorded in Book No 4 of PLATS page 24.
By: R. C. Wiley
Register of Deeds.
Deputy.

This plat document is an UNOFFICIAL copy of a Subdivision Plat or Registered Land Survey and is made available for information purposes only.
To obtain an official copy please contact the Ramsey County Recorder's Office.