

RILEY'S NEW ARRANGEMENT

OF THE

SOUTH HALF OF THE WEST 257 FEET OF BLOCK 44

BROWN AND JACKSON'S ADDITION

STATE OF MINNESOTA, } ss. 30912
 County of Ramsey, }
 Office of the Register of Deeds.
 This is to certify that the within instrument was filed for Record in this Office, at St. Paul, on the 24th day of October, A. D. 1887, at ... o'clock ... M., and that the same was duly recorded in Book ... of ... page ...
 By: *[Signature]*
 Register of Deeds.


STATE OF MINNESOTA, }
 County of Ramsey, }
 I hereby certify to having surveyed and platted the property as described on this map as RILEY'S NEW ARRANGEMENT and have placed iron monuments at the corners of each and every block as shown on this map, and the same is correct.
Charles A. Forbes
 Surveyor.

STATE OF MINNESOTA, } ss.
 County of Ramsey, }
 On this 15th day of October A. D. 1887, personally appeared before the undersigned, CHARLES A. FORBES, to me well known, and acknowledged that he executed the foregoing Certificate as his own free act and deed.
Edward J. Godfrey
 Notary Public, Ramsey Co., Minn.

This is to certify that *Mary B. Riley and Thomas Riley her husband* proprietors of the south half of the West 257 ft of Block 44 Brown and Jackson's Addition St Paul have caused the same to be surveyed and platted, and hereafter known as *Riley's New Arrangement* of the South half of the West 257 ft of Block 44 Brown and Jackson's Addition shown by this plat, and hereby dedicate to the public, and for the public use forever, all the Streets, Avenues, Alleys, Parks and Boulevards, as herein indicated.
 It witness our hands and seals, this *seventeenth* day of *October* 1887
 In presence of
M. J. Emery
E. P. Wilgus
Mary B. Riley seal
Thomas Riley seal

State of Minnesota, }
 County of Ramsey, }
 On this *seventeenth* day of *October* A. D. 1887, personally came before me, the undersigned, *Mary J. Riley and Thomas Riley her husband* to me well known, and they acknowledged that they executed the foregoing Certificate for the uses and purposes therein expressed.
M. J. Emery
 Notary Public,
 Ramsey County, Minn.

Accepted and approved this *15th* day of *October* A. D. 1887
[Signatures]
 Plat Commissioners.

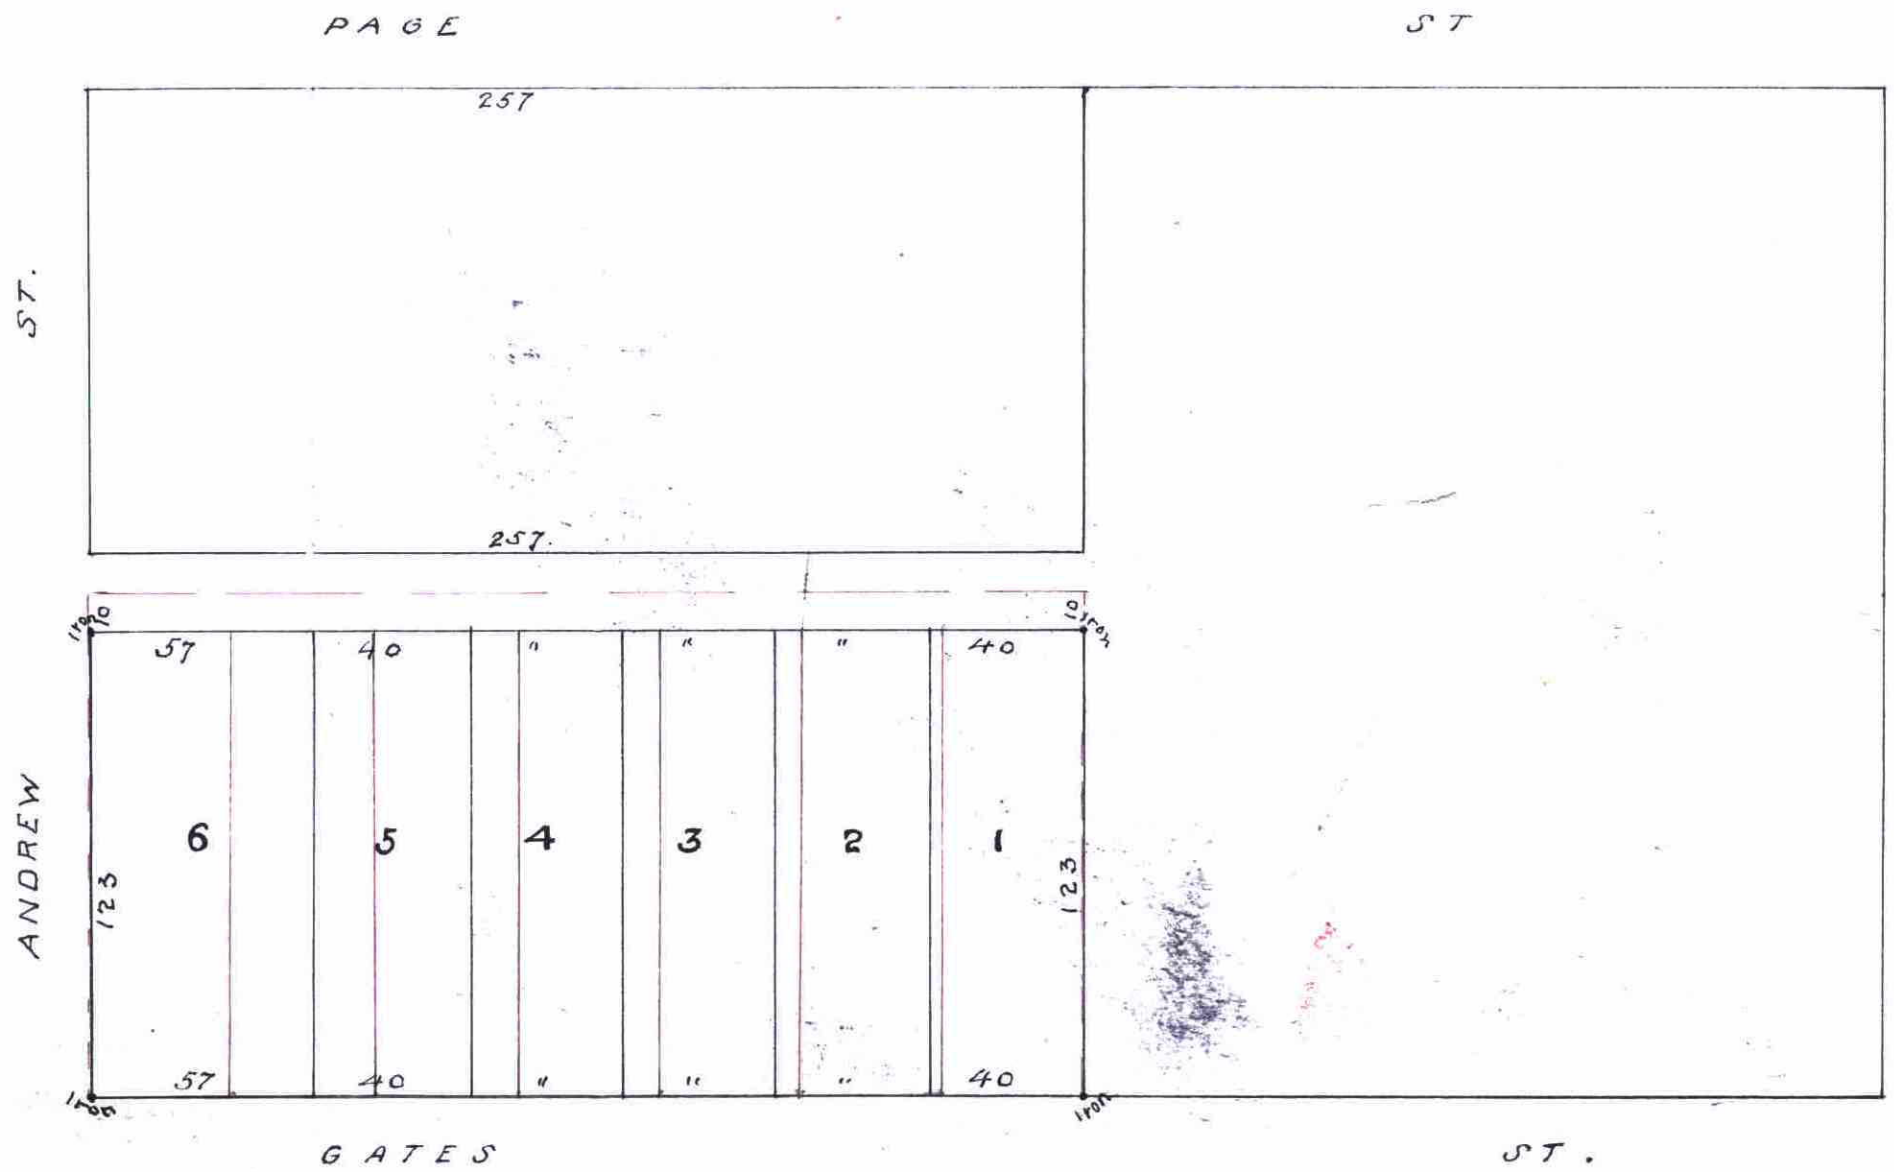

Accepted by the Common Council of the City of St. Paul, on the *Eighteenth* day of *October* 1887.
[Signature]
 City Clerk.

Taxes Paid and Transfer Entered
 OCT 22 1887
 M. F. KAIN, County Auditor.
 Per *[Signature]*
 Deputy

CITY TREASURER'S OFFICE
 ST. PAUL, MINN.
 OCT 17 1887
 ASSESSMENTS PAID
[Signature]
 CITY TREAS.

OFFICE OF
 COUNTY TREASURER
 ST. PAUL, MINN.
 OCT 17 1887
 RECEIVED