

74

I

hereby certify to having surveyed and platted the property as described on this map as Rudolph's Rear! of Lots 6, 7, 8, 9, 10 Blk 123 West St. Paul proper to St. Paul and have placed iron monuments as shown on this map and the same is correct.

Max Toltz

Surveyor.

State of Minnesota, County of Ramsey, On this 15th day of August A.D. 1887, personally came before me Max Toltz to me well known, and acknowledged that he executed the foregoing certificate as his own free act and deed.

John S. Sanborn

Notary Public, Ramsey Co. Minn.

State of Minnesota, County of Ramsey. On this 15th day of August A.D. 1887, personally came before me, Charles Rudolph, to me well known and he acknowledged that he executed the foregoing certificate for the uses and purposes therein expressed.

John S. Sanborn

Notary Public, Ramsey Co. Minn.

Assessments

CITY TREASURER'S OFFICE ST. PAUL, MINN. AUG 16 1887

George Reis

City Treasurer, St. Paul.

OFFICE OF COUNTY TREASURER, ST. PAUL, MINN. AUG 15 1887 1886 TAX PAID. F. A. RENZ, Co. Treas.

This is to certify that Charles Rudolph, proprietor of Lots 6, 7, 8, 9, 10 Blk 123 West St. Paul proper to St. Paul has caused the same to be surveyed and platted, and hereafter known as Rudolph's Rear! as shown by this plat and hereby dedicate to the public, and for the public use forever the alley as herein indicated.

Witness our hands and seals, this 15th day of August 1887.

In presence of

John S. Sanborn Charles Rudolph

Scale 30ft=1 Inch.

• indicates iron Monuments.

Accepted and approved this 15th day of August A.D. 1887.

J. A. Starkley Plat Commissioners L. W. Kunderdt

Accepted by the common council of the city of St Paul on the 15th day of August 1887.

Thomas Rudolph

City Clerk August 20 1887 M. D. Kain

County Auditor, Ramsey Co. Minn.

Deputy


RUDOLPH'S

REAR! of LOTS 6.7.8.9.10 BLK. 123

WEST ST. PAUL PROPER TO ST. PAUL

Elizabeth

Str.

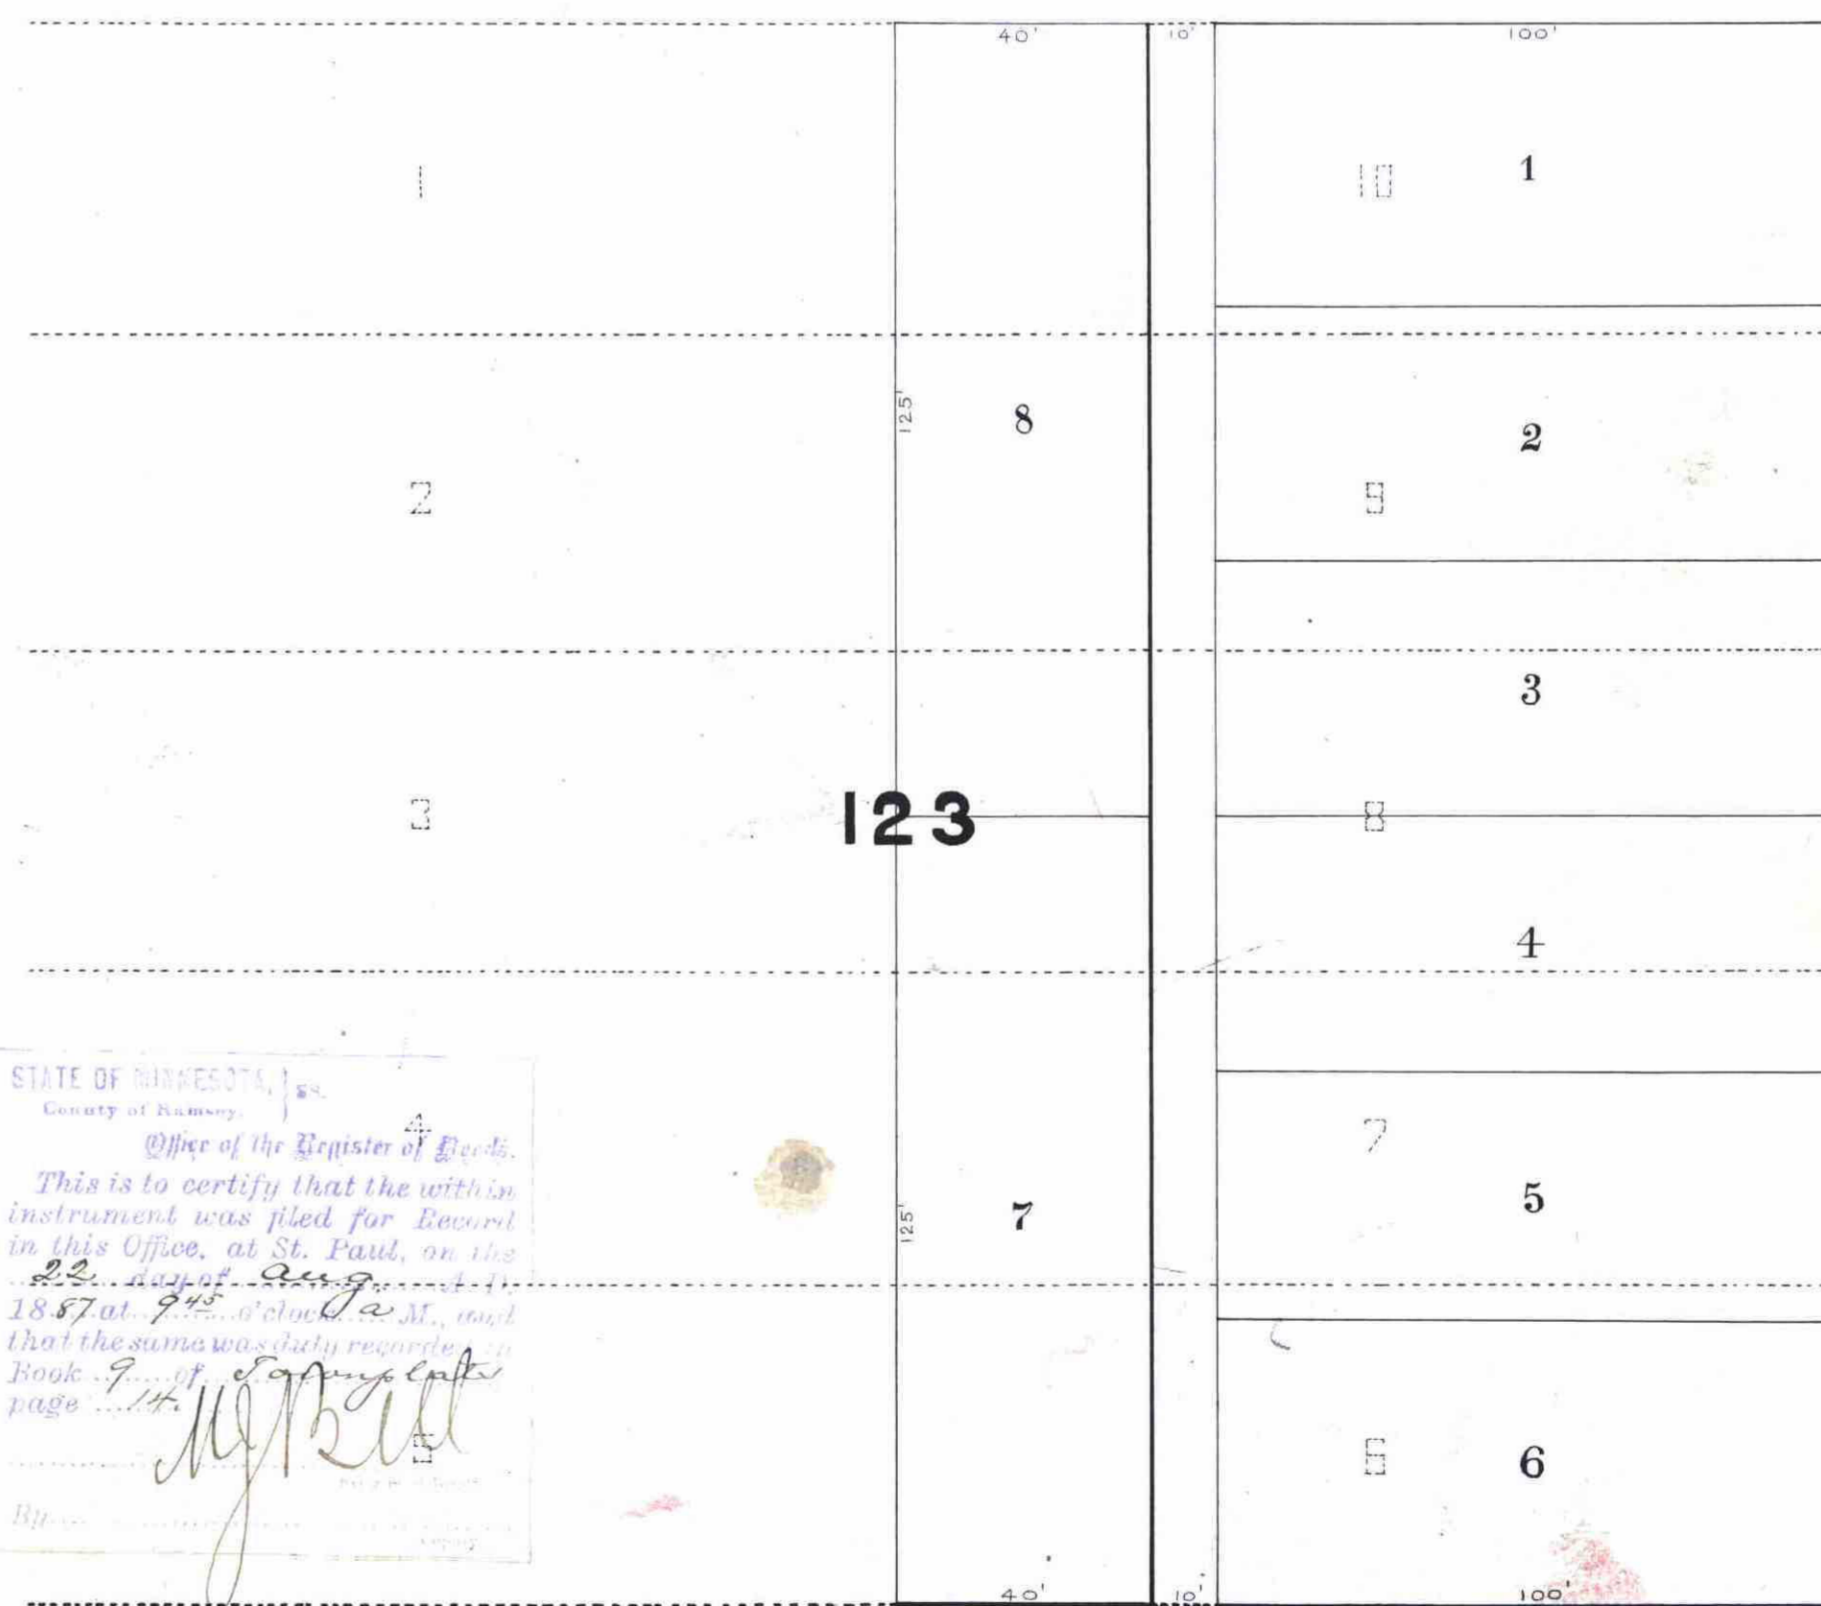

STATE OF MINNESOTA, County of Ramsey, Office of the Register of Deeds. This is to certify that the within instrument was filed for Record in this Office, at St. Paul, on the 22nd day of August, 1887, at 7:25 A.M., and that the same was duly recorded in Book 7, of Deeds, page 111.

Augusta

Str.

Ave.

Gorman

F. Steeg