


RUSSIAN BROTHERHOOD CEMETERY

ST. PAUL, MINN. AUGUST 17TH. 1929
E. C. Swenson, Surveyor

Scale: 1 In. = 50 Ft.

o Indicates Iron

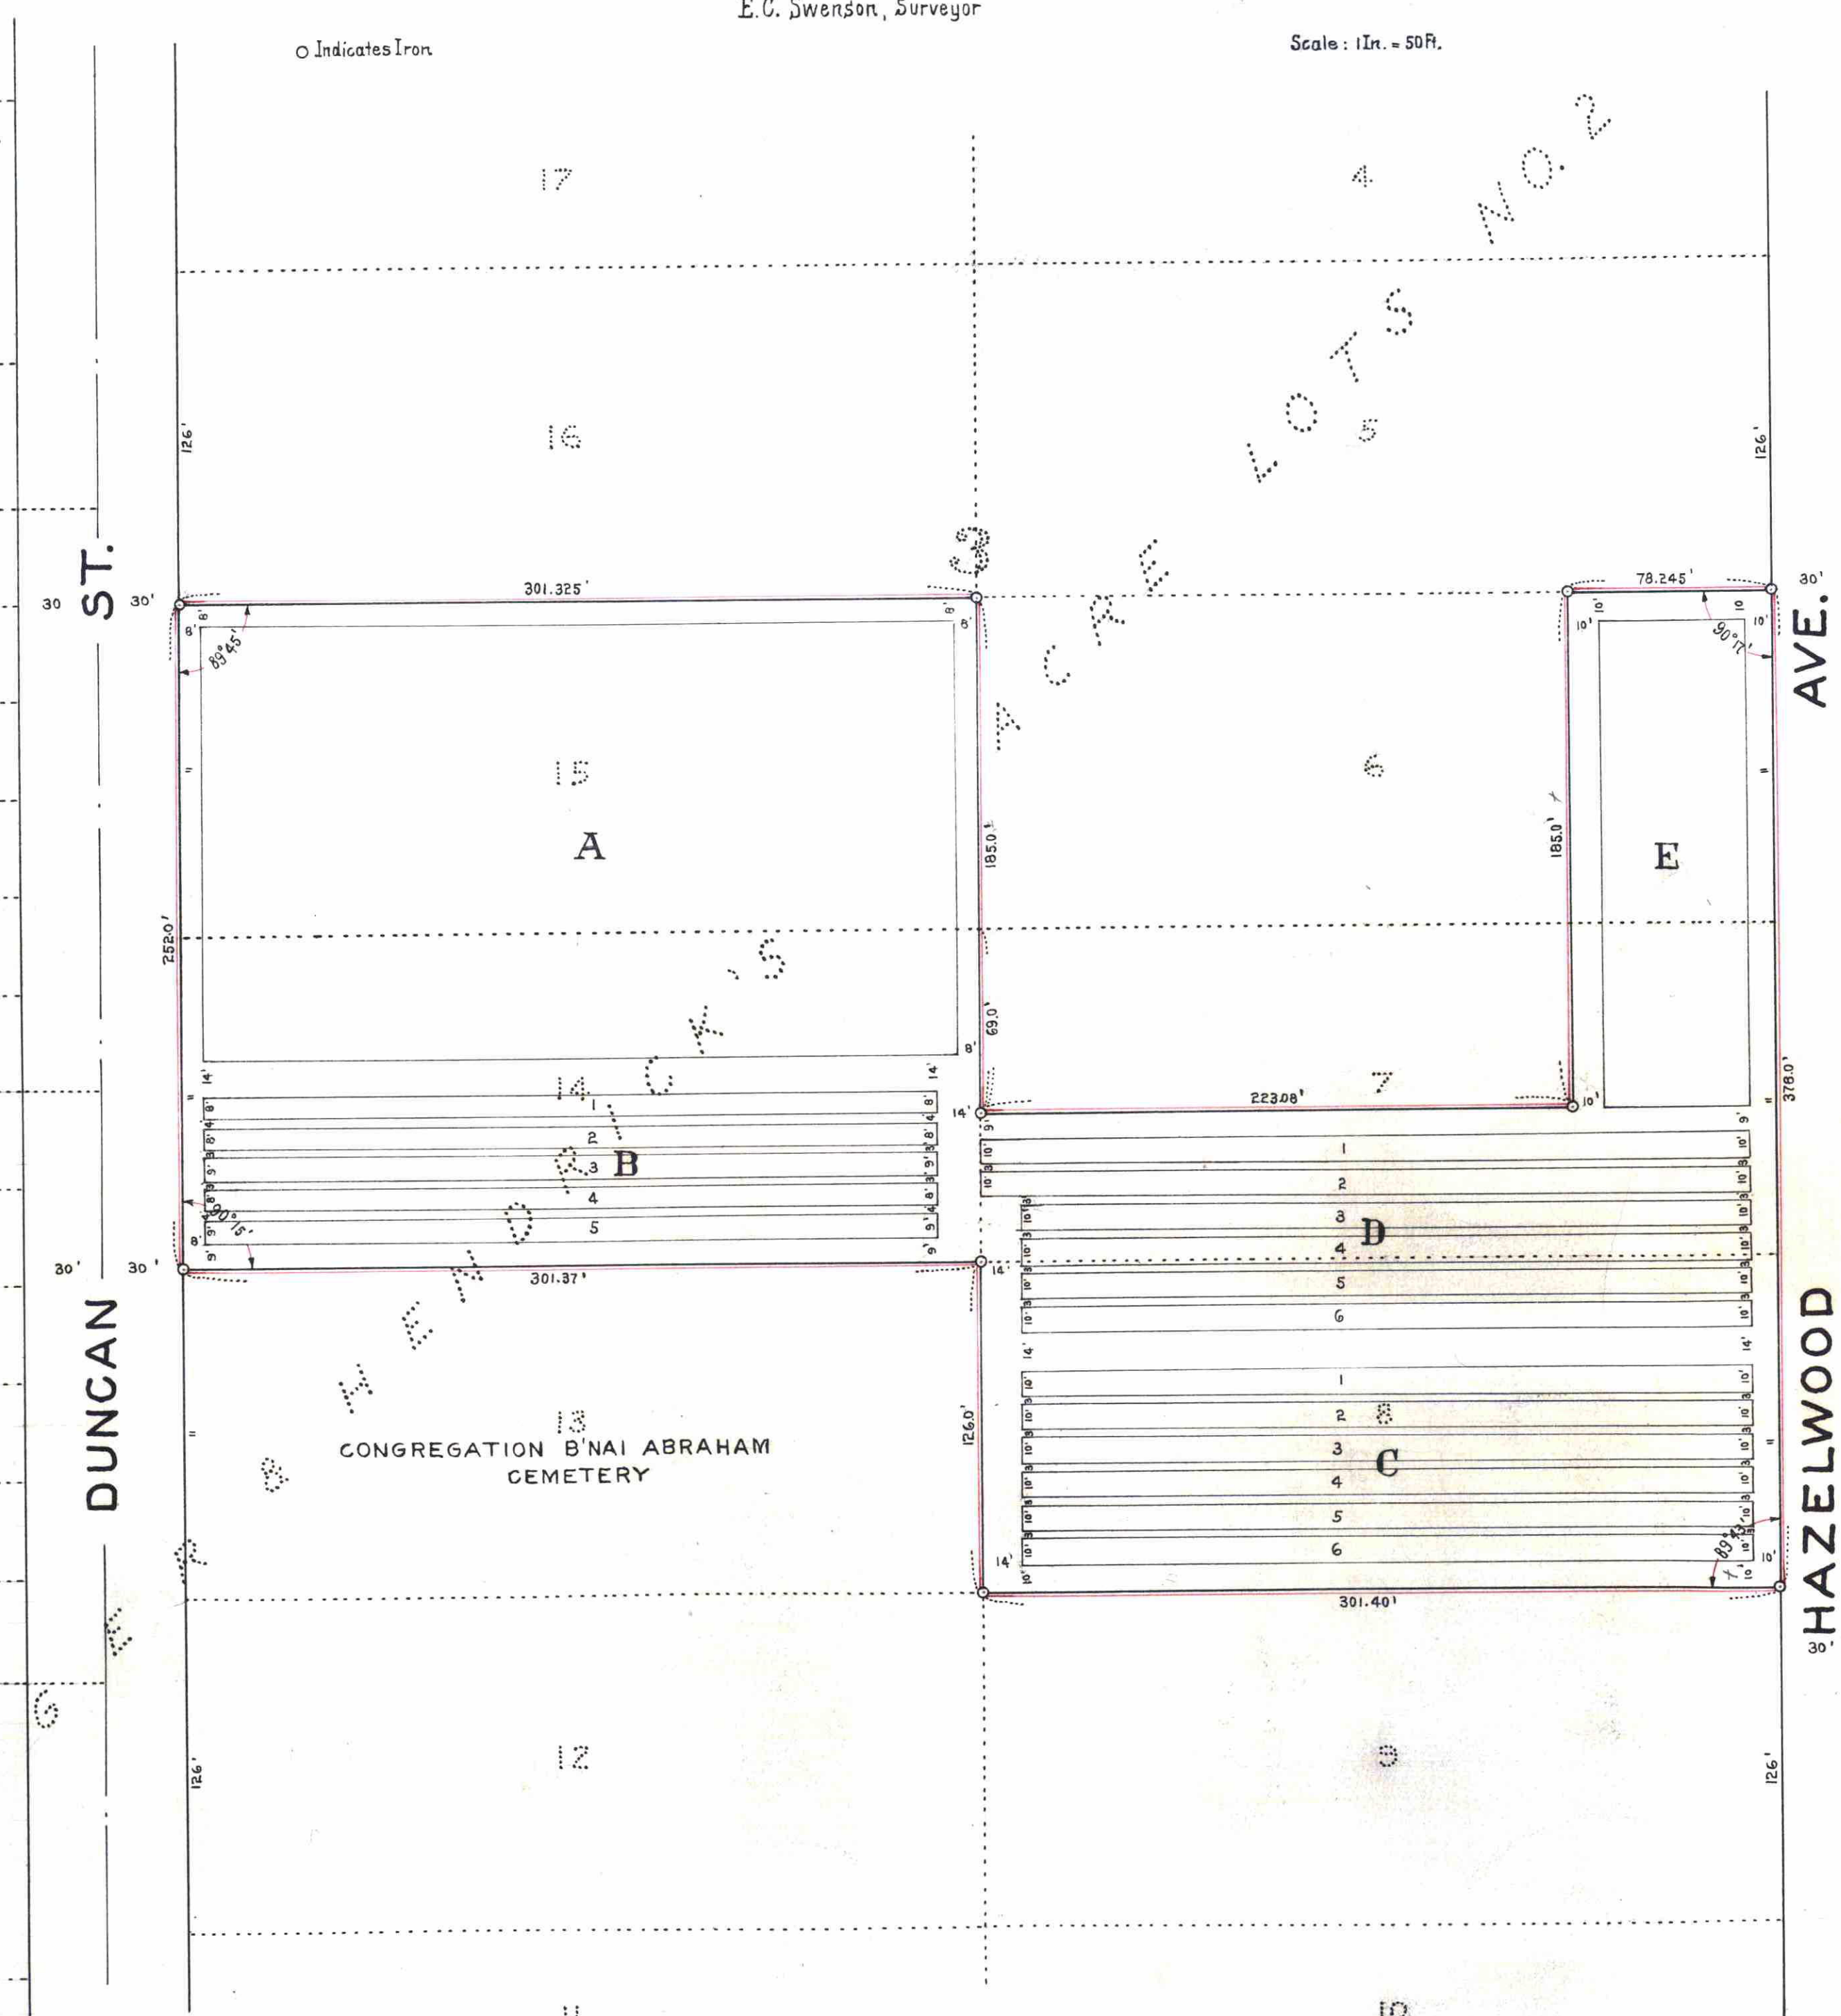

I, hereby certify to having surveyed the property described on this plat as RUSSIAN BROTHERHOOD CEMETERY, and have placed irons at the corners as shown and the same is correct.

E. C. Swenson
Surveyor

State of Minnesota }
County of Ramsey } On this 26th day of August A.D. 1929 before me personally appeared, E. C. Swenson, to me well known, and acknowledged that he executed the foregoing certificate as his own free act and deed.

Andrew R. Bratter (ANDREW R. BRATTER)
Notary Public, Ramsey Co. Minn.

My commission expires May 10th, 1932.

This is to certify that the Russian Brotherhood, a corporation and the Chevra Mishina Ashkinas, a corporation, incorporated under the laws of the State of Minnesota as proprietors of part of Lots 6 and 7 and all of Lots 8, 14 & 15 of Block 3 Roger and Hendrick's Acre Lots No. 2 St. Paul, Minn. have caused the same to be surveyed and platted and hereafter known as RUSSIAN BROTHERHOOD CEMETERY as shown on this plat.

Witness our hands and seals this 26th day of August A.D. 1929

RUSSIAN BROTHERHOOD:

In presence of
Andrew R. Bratter
Mathew Pearson

A. Bratter President
P. B. Zapp Secretary
CHEVRA MISHINA ASHKINAS:
D. W. Halper President
J. Senensky Secretary



State of Minnesota }
County of Ramsey } On this 26th day of August A.D. 1929 before me, a notary public within and for said County personally appeared J. Bratter and H. Bach; D.W. Halper and J. SENENSKY to me personally known, who being each by me duly sworn, did say, each for himself, that they are respectively the President and Secretary of the Russian Brotherhood and the Chevra Mishina Ashkinas, the Corporations named in the foregoing instrument and that the seals affixed to said instrument are the corporate seals of said Corporations and that said instrument was signed and sealed in behalf of said Corporations by authority of their members and said J. Bratter and H. Bach; D.W. Halper and J. SENENSKY acknowledged said instrument to be the free act and deed of said Corporations.

Andrew R. Bratter (ANDREW R. BRATTER)
Notary Public, Ramsey Co. Minn.

My commission expires May 10th, 1932.

Taxes for the year of 1928 on the lands described within PAID
SEP 10 1929
ELSA M. O'S. Treasurer, RAMSEY COUNTY, MINN.
Per *A. Edmister*

TAXES PAID AND TRANSFER ENTERED
SEP 10 1929
GEO. J. FRIES
Auditor, Ramsey County, Minn.
By *George J. Fries* Deputy

STATE OF MINNESOTA
County of Ramsey }
Office of the Register of Deeds
This is to certify that the within instrument was filed for record in this office on the 12th day of September A. D. 1929 at _____ and that the same is a correct copy of the original as shown to me by _____ Register of Deeds
By *J. J. [Signature]* Deputy

785807