


A VANCE BROWN'S SUBDIVISION OF STINSON, BROWN & RAMSEY'S ADDITION TO Sth PAUL

This plat document is an UNOFFICIAL copy of a Subdivision Plat or Registered Land Survey and is made available for information purposes only.
To obtain an official copy please contact the Ramsey County Recorder's Office.

Scale 200 feet to 1 inch

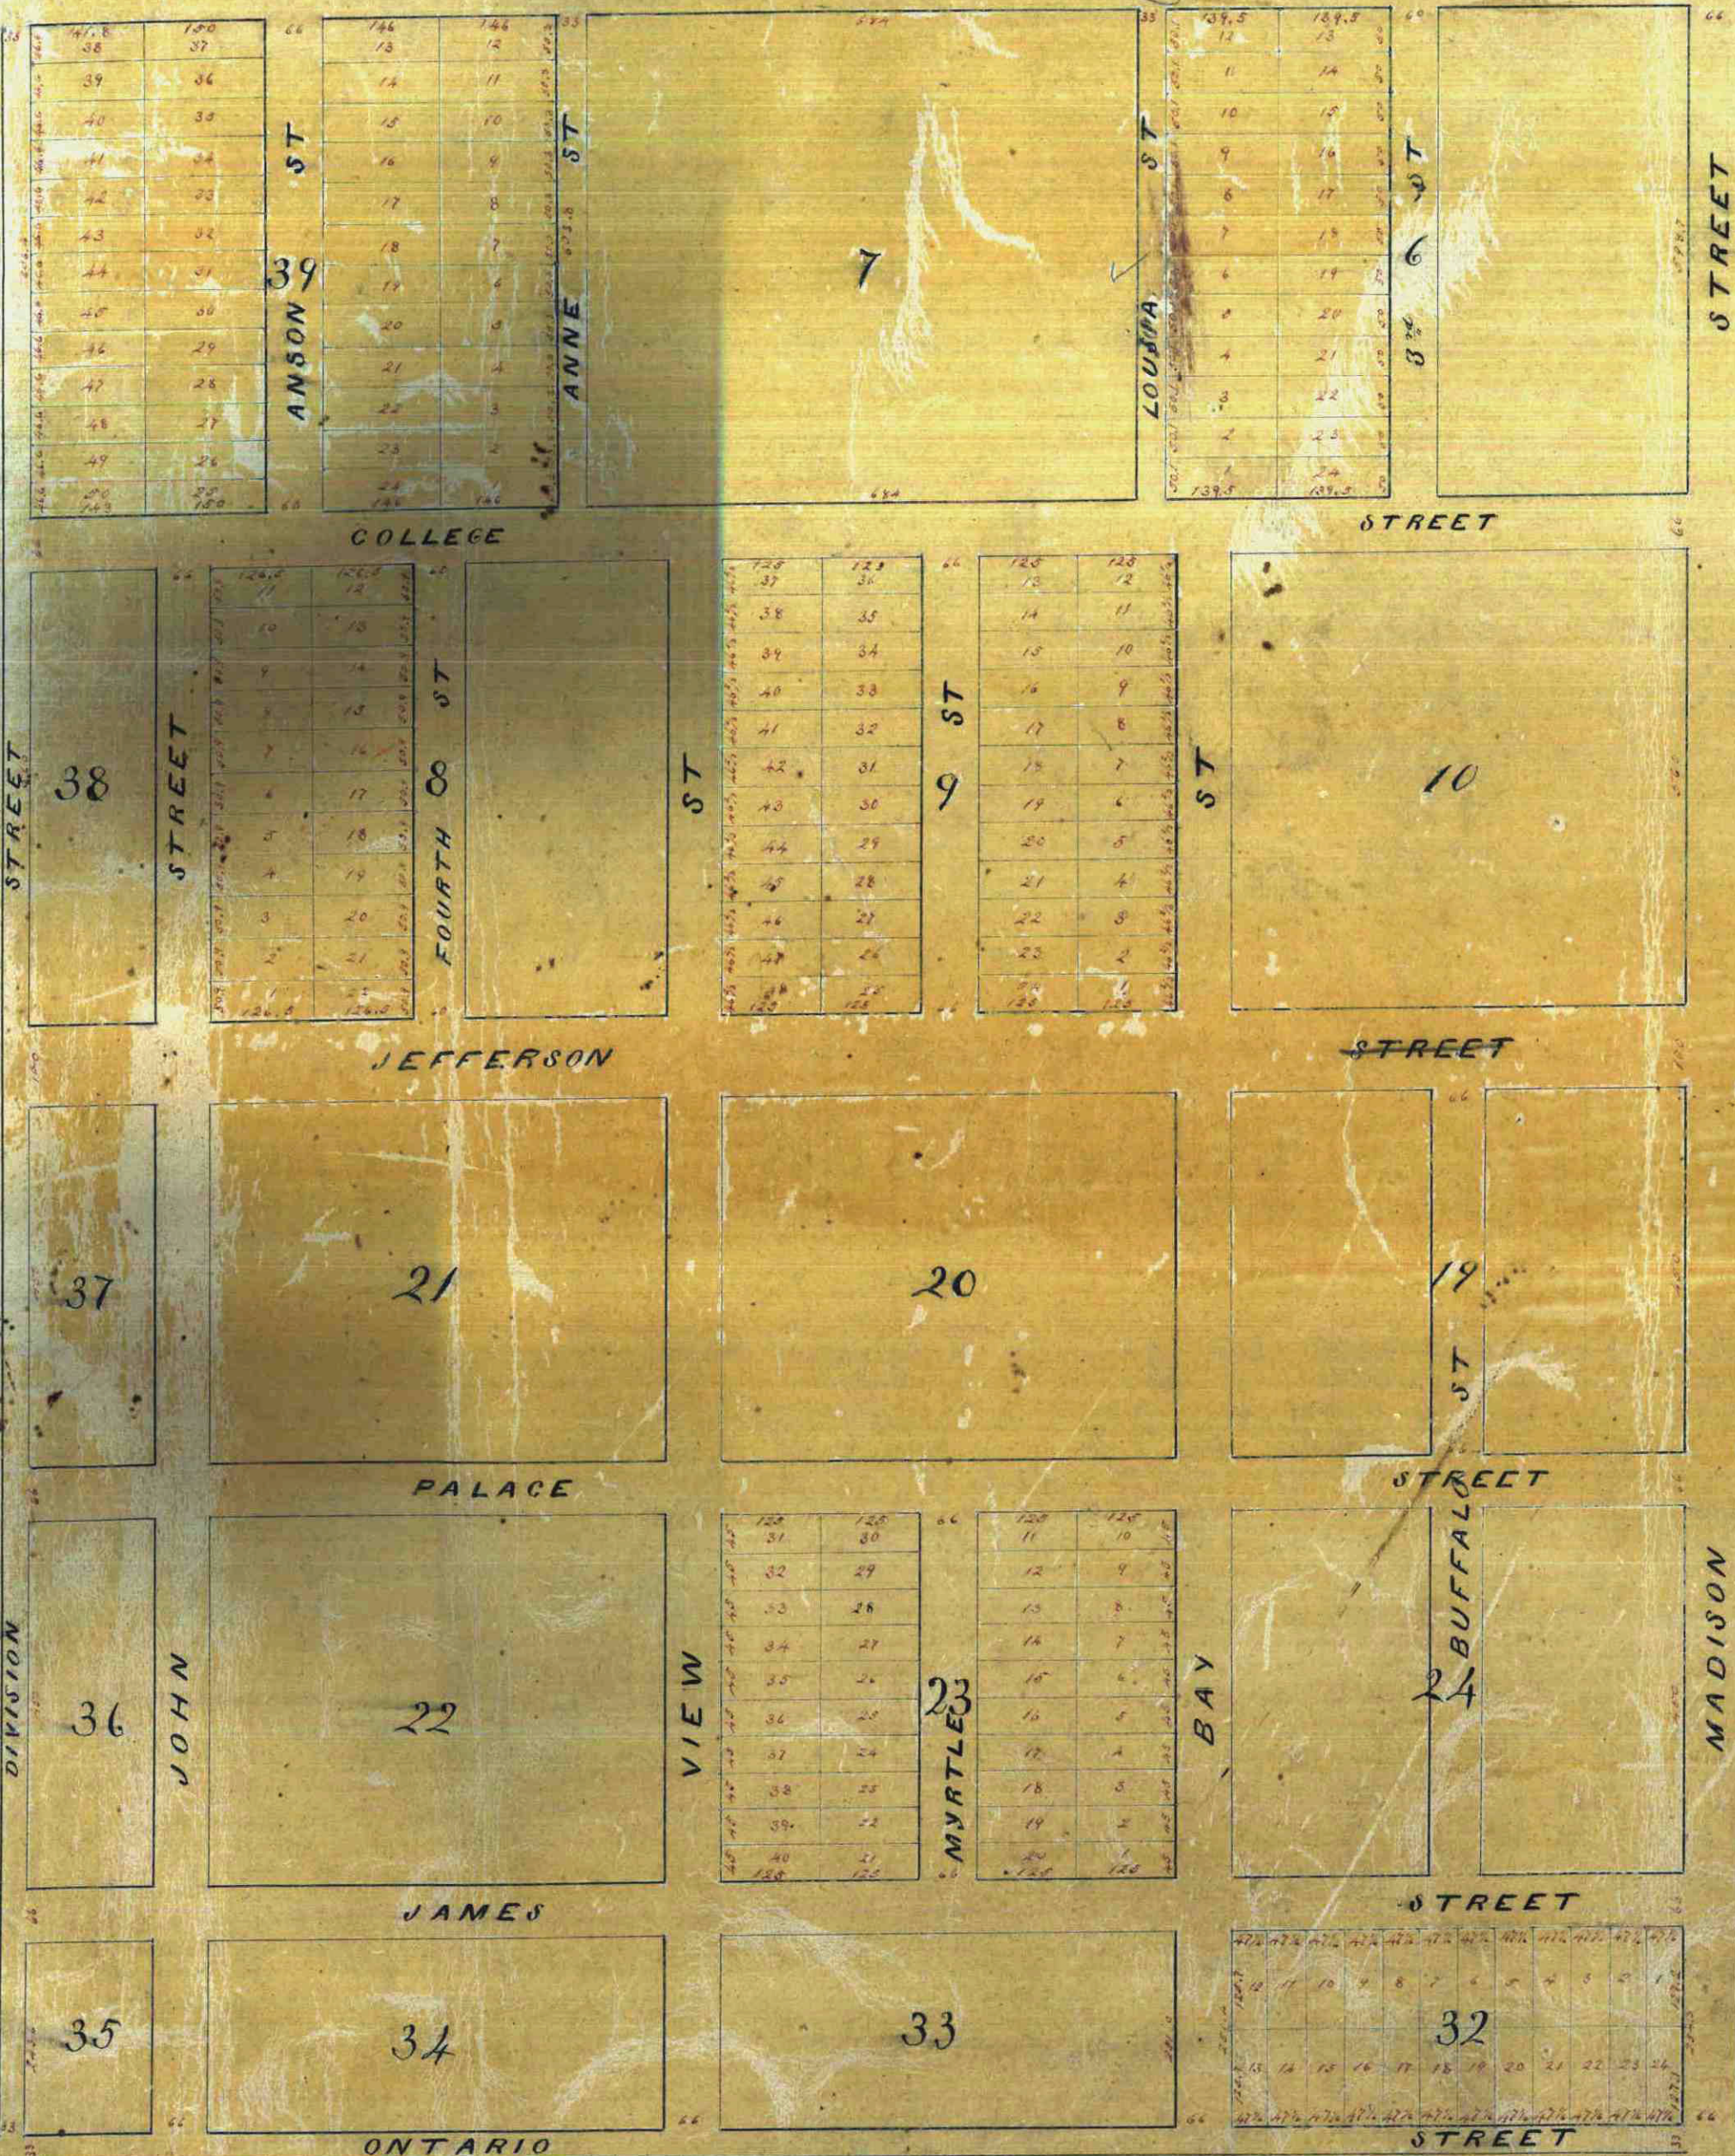

I hereby certify that this is a correct plat of A. Vance Brown's subdivision of Stinson, Brown & Ramsey's addition to Saint Paul. Dated St. Paul January 8th 1857.
John T. Halsted
Surveyor.

I, A. Vance Brown do hereby declare that I have had this plat of the subdivision of "Stinson, Brown & Ramsey's" addition to Saint Paul, to be laid out into streets, blocks and lots for town purposes, and I do hereby give the streets therein designated for public use. Dated St. Paul January 8th A.D. 1857.
A. Vance Brown

Territory of Minnesota }
County of Ramsey }
On this ninth day of January A.D. 1857 before the undersigned personally appeared A. Vance Brown who is known to me to be the person who signed the above Certificate, and he acknowledged that he executed the same freely and voluntarily for the uses and purposes therein expressed.
C. L. Emerson
Attorney at Law
St. Paul, Minn.

Office of Reg. of Deeds
Ramsey County, Minn.
I hereby certify that this map was filed in this Office for record on the 16th day of February A.D. 1857 and was duly recorded in Book 6 of Town plats.
L. M. Olney, Reg. of Deeds
J. P. Oliver, Deputy