


Schurmeier's Addition TO SAINT PAUL.

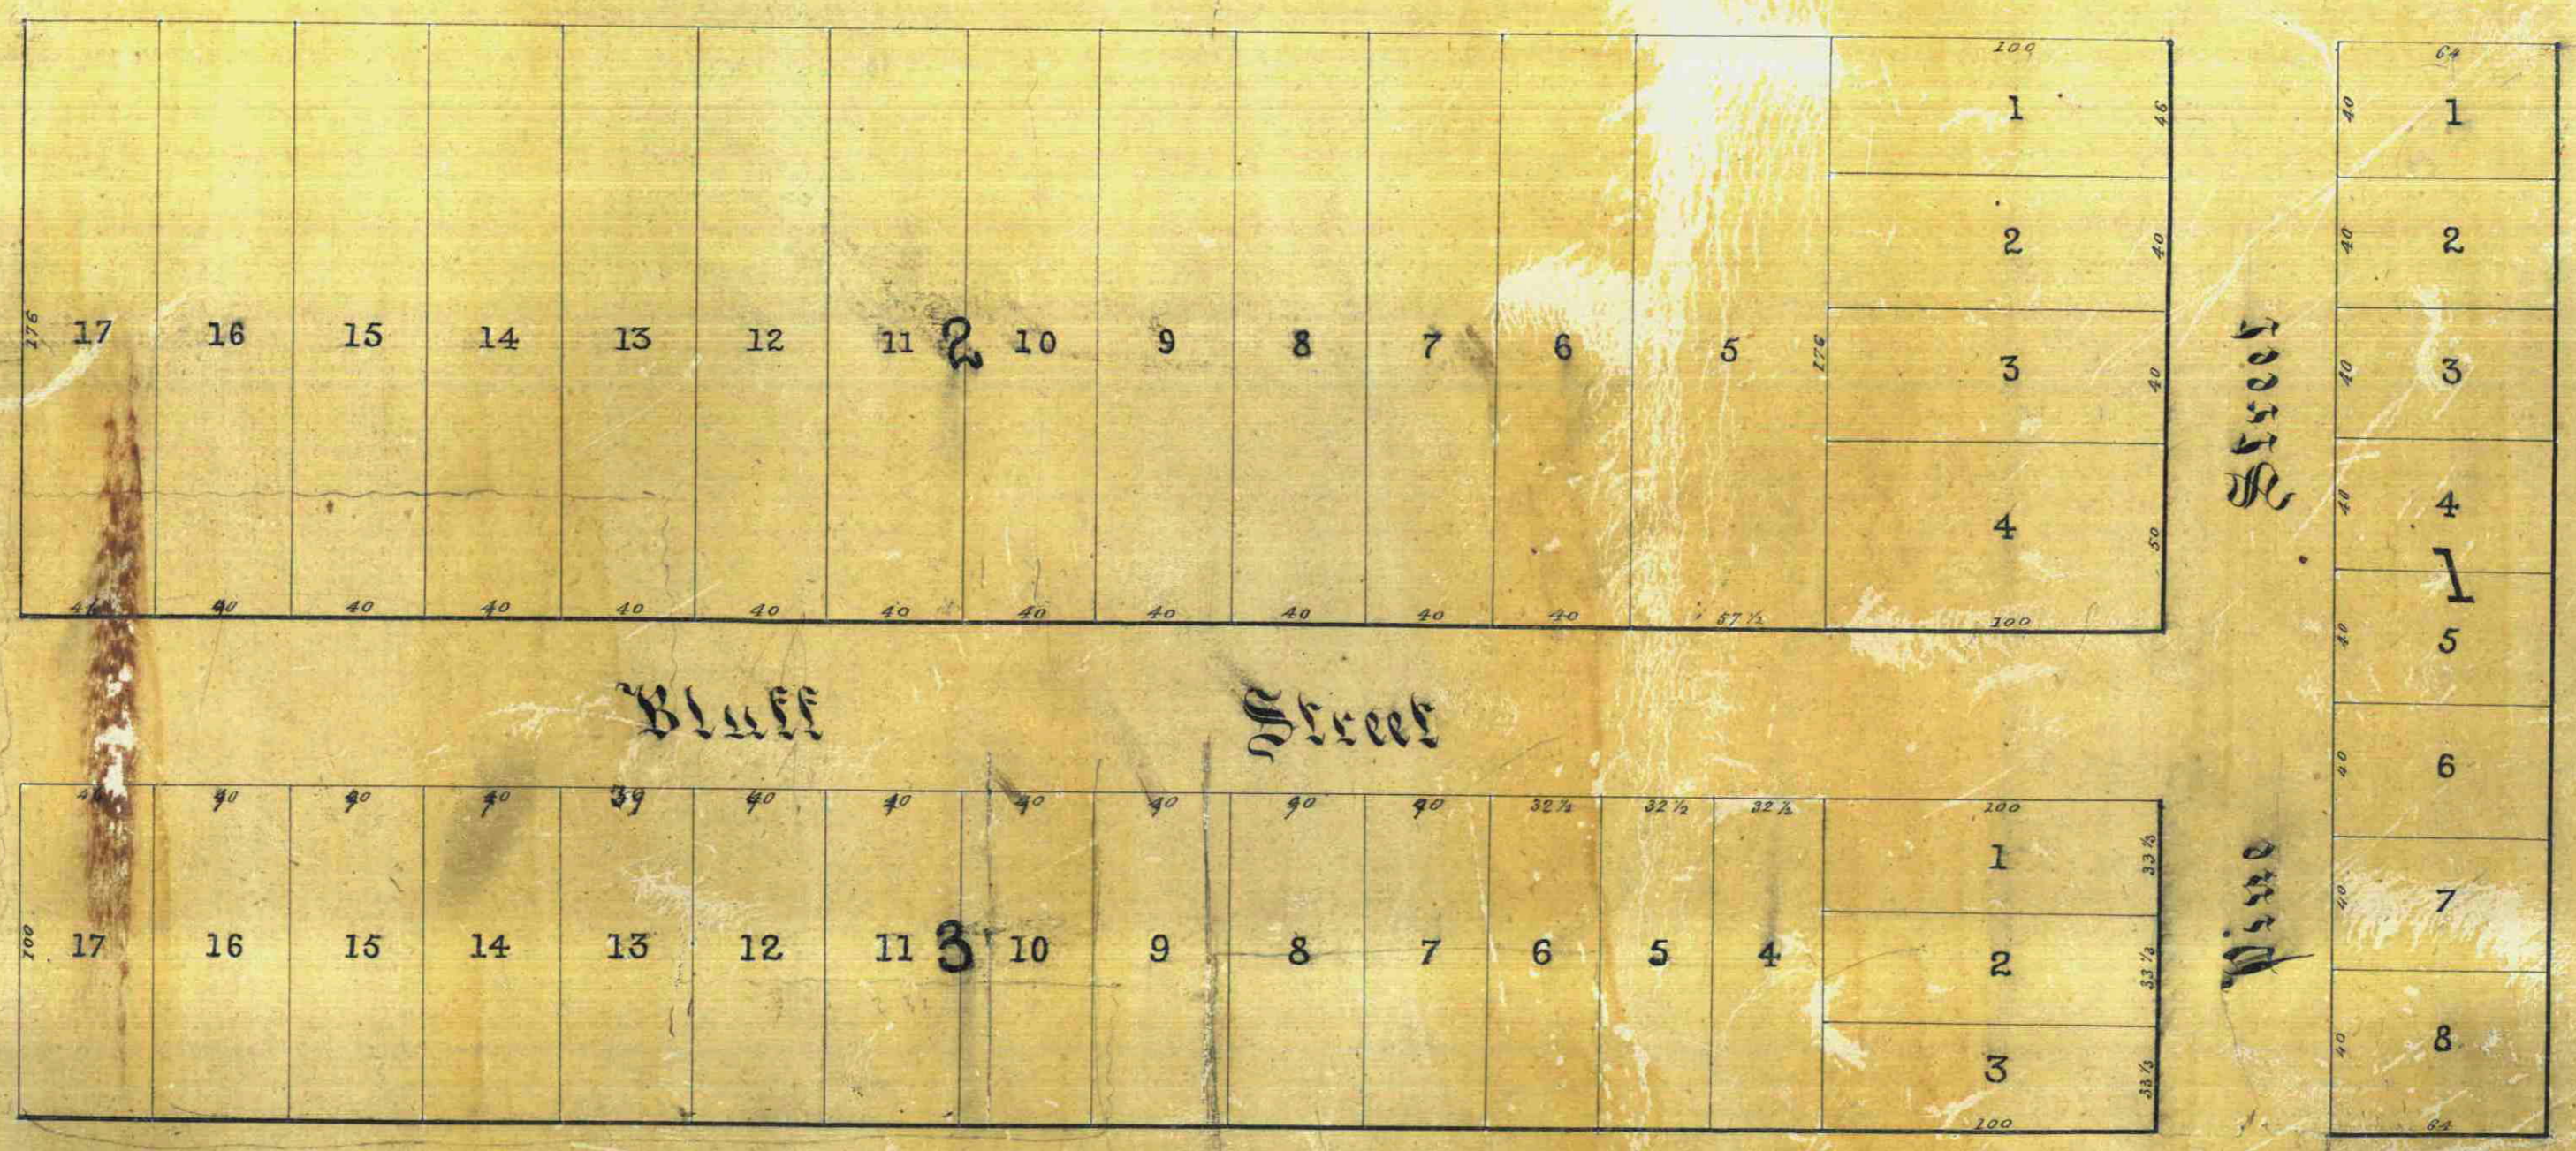

I hereby certify the above to be a correct plat of Schurmeier's Addition to Saint Paul as surveyed by me
William C. Beall, Surveyor.

Territory of Minnesota } This is to certify that we Caspar H. Schurmeier and Caroline Schurmeier his wife have caused the following described
County of Ramsey } Lands to wit: Commencing eight chains and fifty links west from the north east corner of the south east quarter of the north
east quarter of Section No. thirty one (31) in Township No. twenty nine (29) North of Range No. twenty two (22) west of the Fourth principal Meri-
dian, thence west twelve chains and five links, thence south five chains and forty five links thence east along the north line of Clayton's Addition
to the center of Pine Street thence north to the north line of Spring Street thence east to the south west corner of Lot 4 in Block five in Patterson's ad-
dition to St. Paul thence north along the west line of Lot four to place of beginning, to be surveyed as represented by the above plat hereby giving
for public use the streets as therein represented for sale and as other purposes. Witness our hands and seals this 7th day of March A. D. 1857.

Caspar H. Schurmeier. *[Seal]*
Caroline Schurmeier. *[Seal]*

Territory of Minnesota } On this the 31st day of March A. D. 1857 personally appeared before me Caspar H. Schurmeier and Caroline Schurmeier
County of Ramsey } his wife to me known to be the identical person who executed the foregoing instrument and acknowledged they executed the same
of their own free will for the uses and purposes therein mentioned. And the said Caroline Schurmeier on a private examination separate and apart
from her said husband acknowledged that she executed the same without fear or compulsion from any one.

Barber Paine
Notary Public
St. P.

Office of Register of Deeds
Ramsey County, Minn.
I hereby certify that this map is a true and
correct copy of the Original thereof filed
for record on the 7th day of May A. D. 1857
at St. Paul, Minn.

Lewis M. Oliver
Register of Deeds
St. Paul, Minn.