

I hereby certify to having surveyed and platted the property as described on this map as JOHNSON'S ADDITION TO SAINT PAUL, RAMSEY CO. MINN. and have placed iron monuments at the corners of each and every block as shown on this map, and the same is correct.

JOHNSON'S ADDITION

TO SAINT PAUL.

RAMSEY CO. MINN.

1886.

GATES A. JOHNSON JR SURVEYOR.

SCALE - 20 FT PER INCH.

Gates A. Johnson Jr.
Surveyor

State of Minnesota }
County of Ramsey } On this fifteenth day of June AD -
1886, personally appeared before me
undersigned, Gates A. Johnson Jr to me well known, and
acknowledged that he executed the foregoing certificate as his
own free act and deed.

Olaf Starkey
Notary Public.
Ramsey Co - Minn.

This is to certify that Gates A. Johnson Jr. bachelor - and
Van R. Humphrey, proprietors of Lot 7 - Block 21 and
Lot 12 - Block 22 - of ROBERTSON AND VAN ETTENS
ADDITION TO THE CITY OF ST. PAUL, and
that part of ELFELT STREET as vacated by the City Council
on the 18th day of May 1886, being that part of ELFELT ST.
lying between Lot 7 - Block 21 and Lot 12 - Block 22 -
of ROBERTSON AND VAN ETTENS ADDITION, and the South
line of CHARLES ST - have caused
the same to be surveyed and platted, and hereafter known as
JOHNSON'S ADDITION TO SAINT PAUL,
RAMSEY CO. MINN. - as shown on this plat,
and hereby dedicate to the public, and for the public use forever,
all the streets, avenues, alleys, parks and boulevards, as herein
indicated.

Witness our hands and seals this fifteenth day
of June 1886.

In presence of
Olaf Starkey *Gates A. Johnson Jr.*
J. P. Luther *Van R. Humphrey*

State of Minnesota }
County of Ramsey } On this fifteenth day of June
AD - 1886 personally came before
me, the undersigned, Gates A. Johnson Jr and Van R. Humphrey
to me well known and who acknowledged that they executed
the foregoing certificate for the uses and purposes therein expressed.

Olaf Starkey
Notary Public.
Ramsey Co - Minn.

Accepted and approved this 15th day of June
AD - 1886.


L. C. Johnson
Olaf Starkey } Plat Commissioners.

I hereby recommend the acceptance of the within plat by the
Common Council.

L. W. Rosdelt
City Engineer
Accepted by the Common Council of the City of St. Paul on the
day of June 1886.

James A. Bailey
City Clerk.
Taxes paid from 25th 1886
County Auditor
Ramsey Co. Minn.

Assessments.
City Treasurer.
St. Paul.

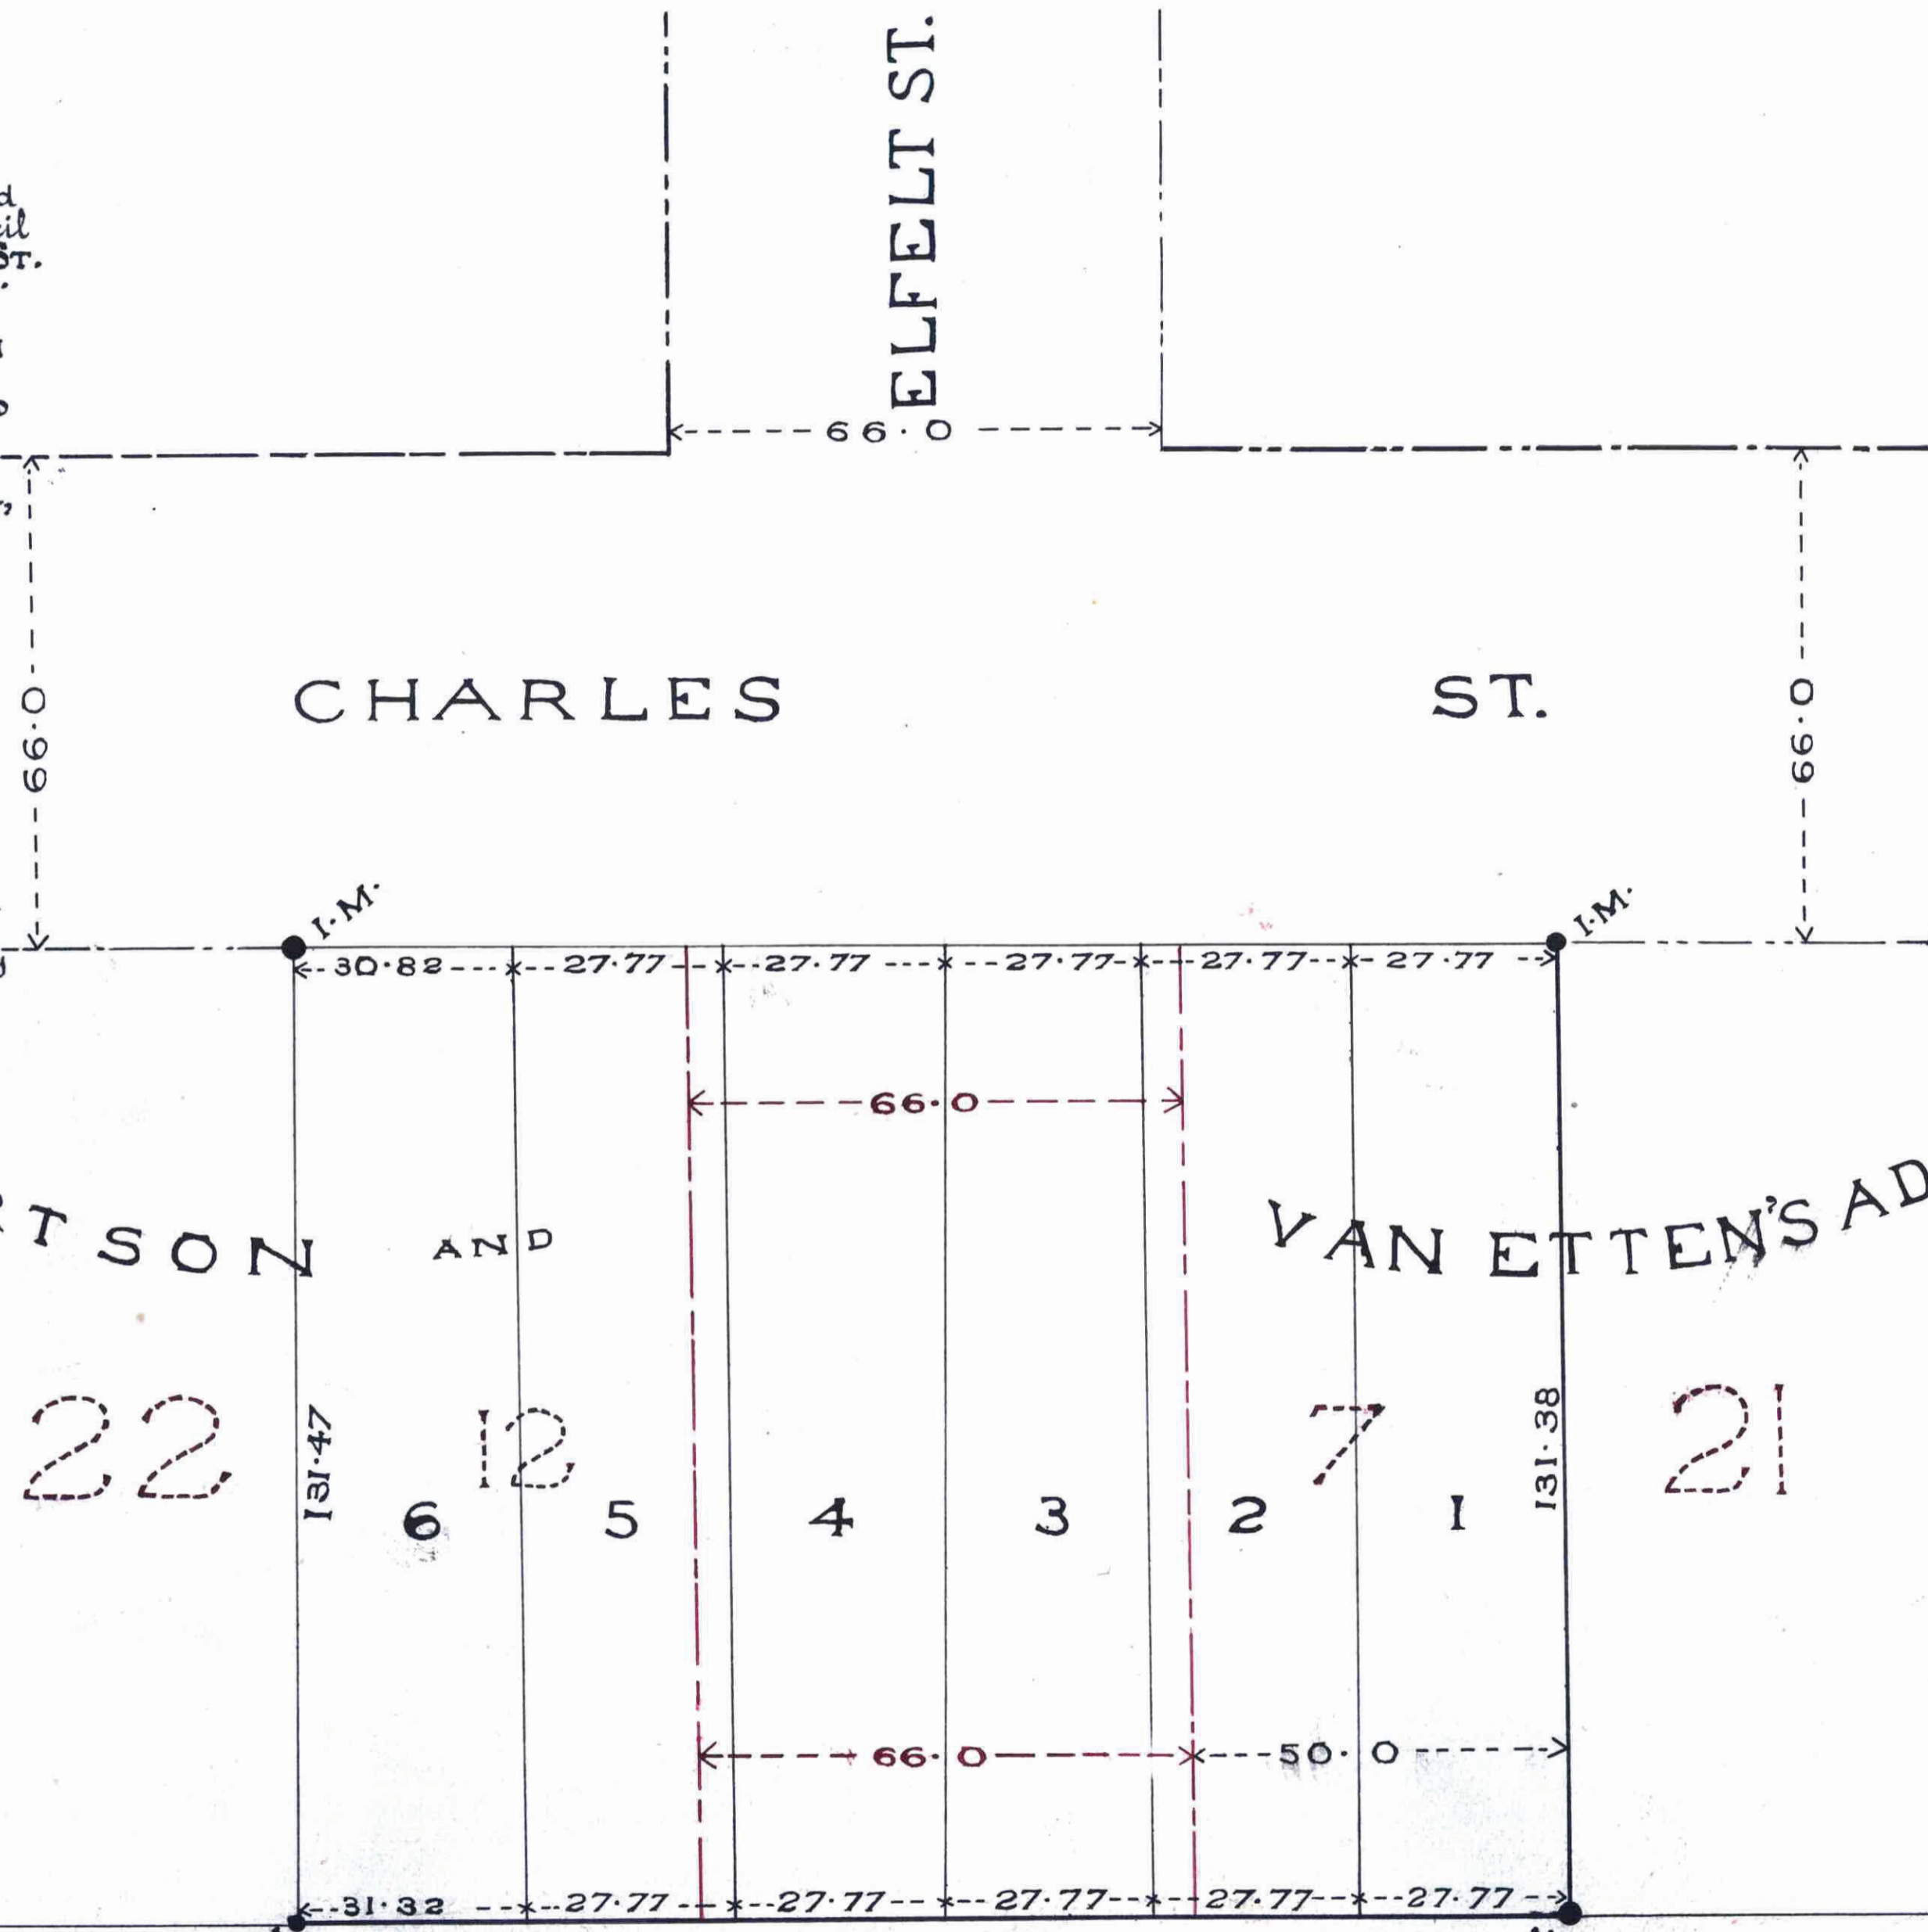

This plat document is an UNOFFICIAL copy of a Subdivision Plat or Registered Land Survey and is made available for information purposes only.
To obtain an official copy please contact the Ramsey County Recorder's Office.

STATE OF MINNESOTA, ss.
County of Ramsey, }
Office of the Register of Deeds.
This is to certify that the within instrument was filed for Record in this Office, at St. Paul, on the 15th day of June A. D. 1886, at 10:30 o'clock A.M., and that the same was duly recorded in Book No. 2 of Plats pages 2 & 3.
R. P. Wiley
By Register of Deeds.

CITY TREASURER'S OFFICE
ST. PAUL, MINN.
JUN 19 1886
ASSESSMENTS PAID.
Archibald
CITY TREAS.