


# Kerst's Subdivision of Block 33 of Stinson, Brown and Ramsey's Addition to Saint Paul

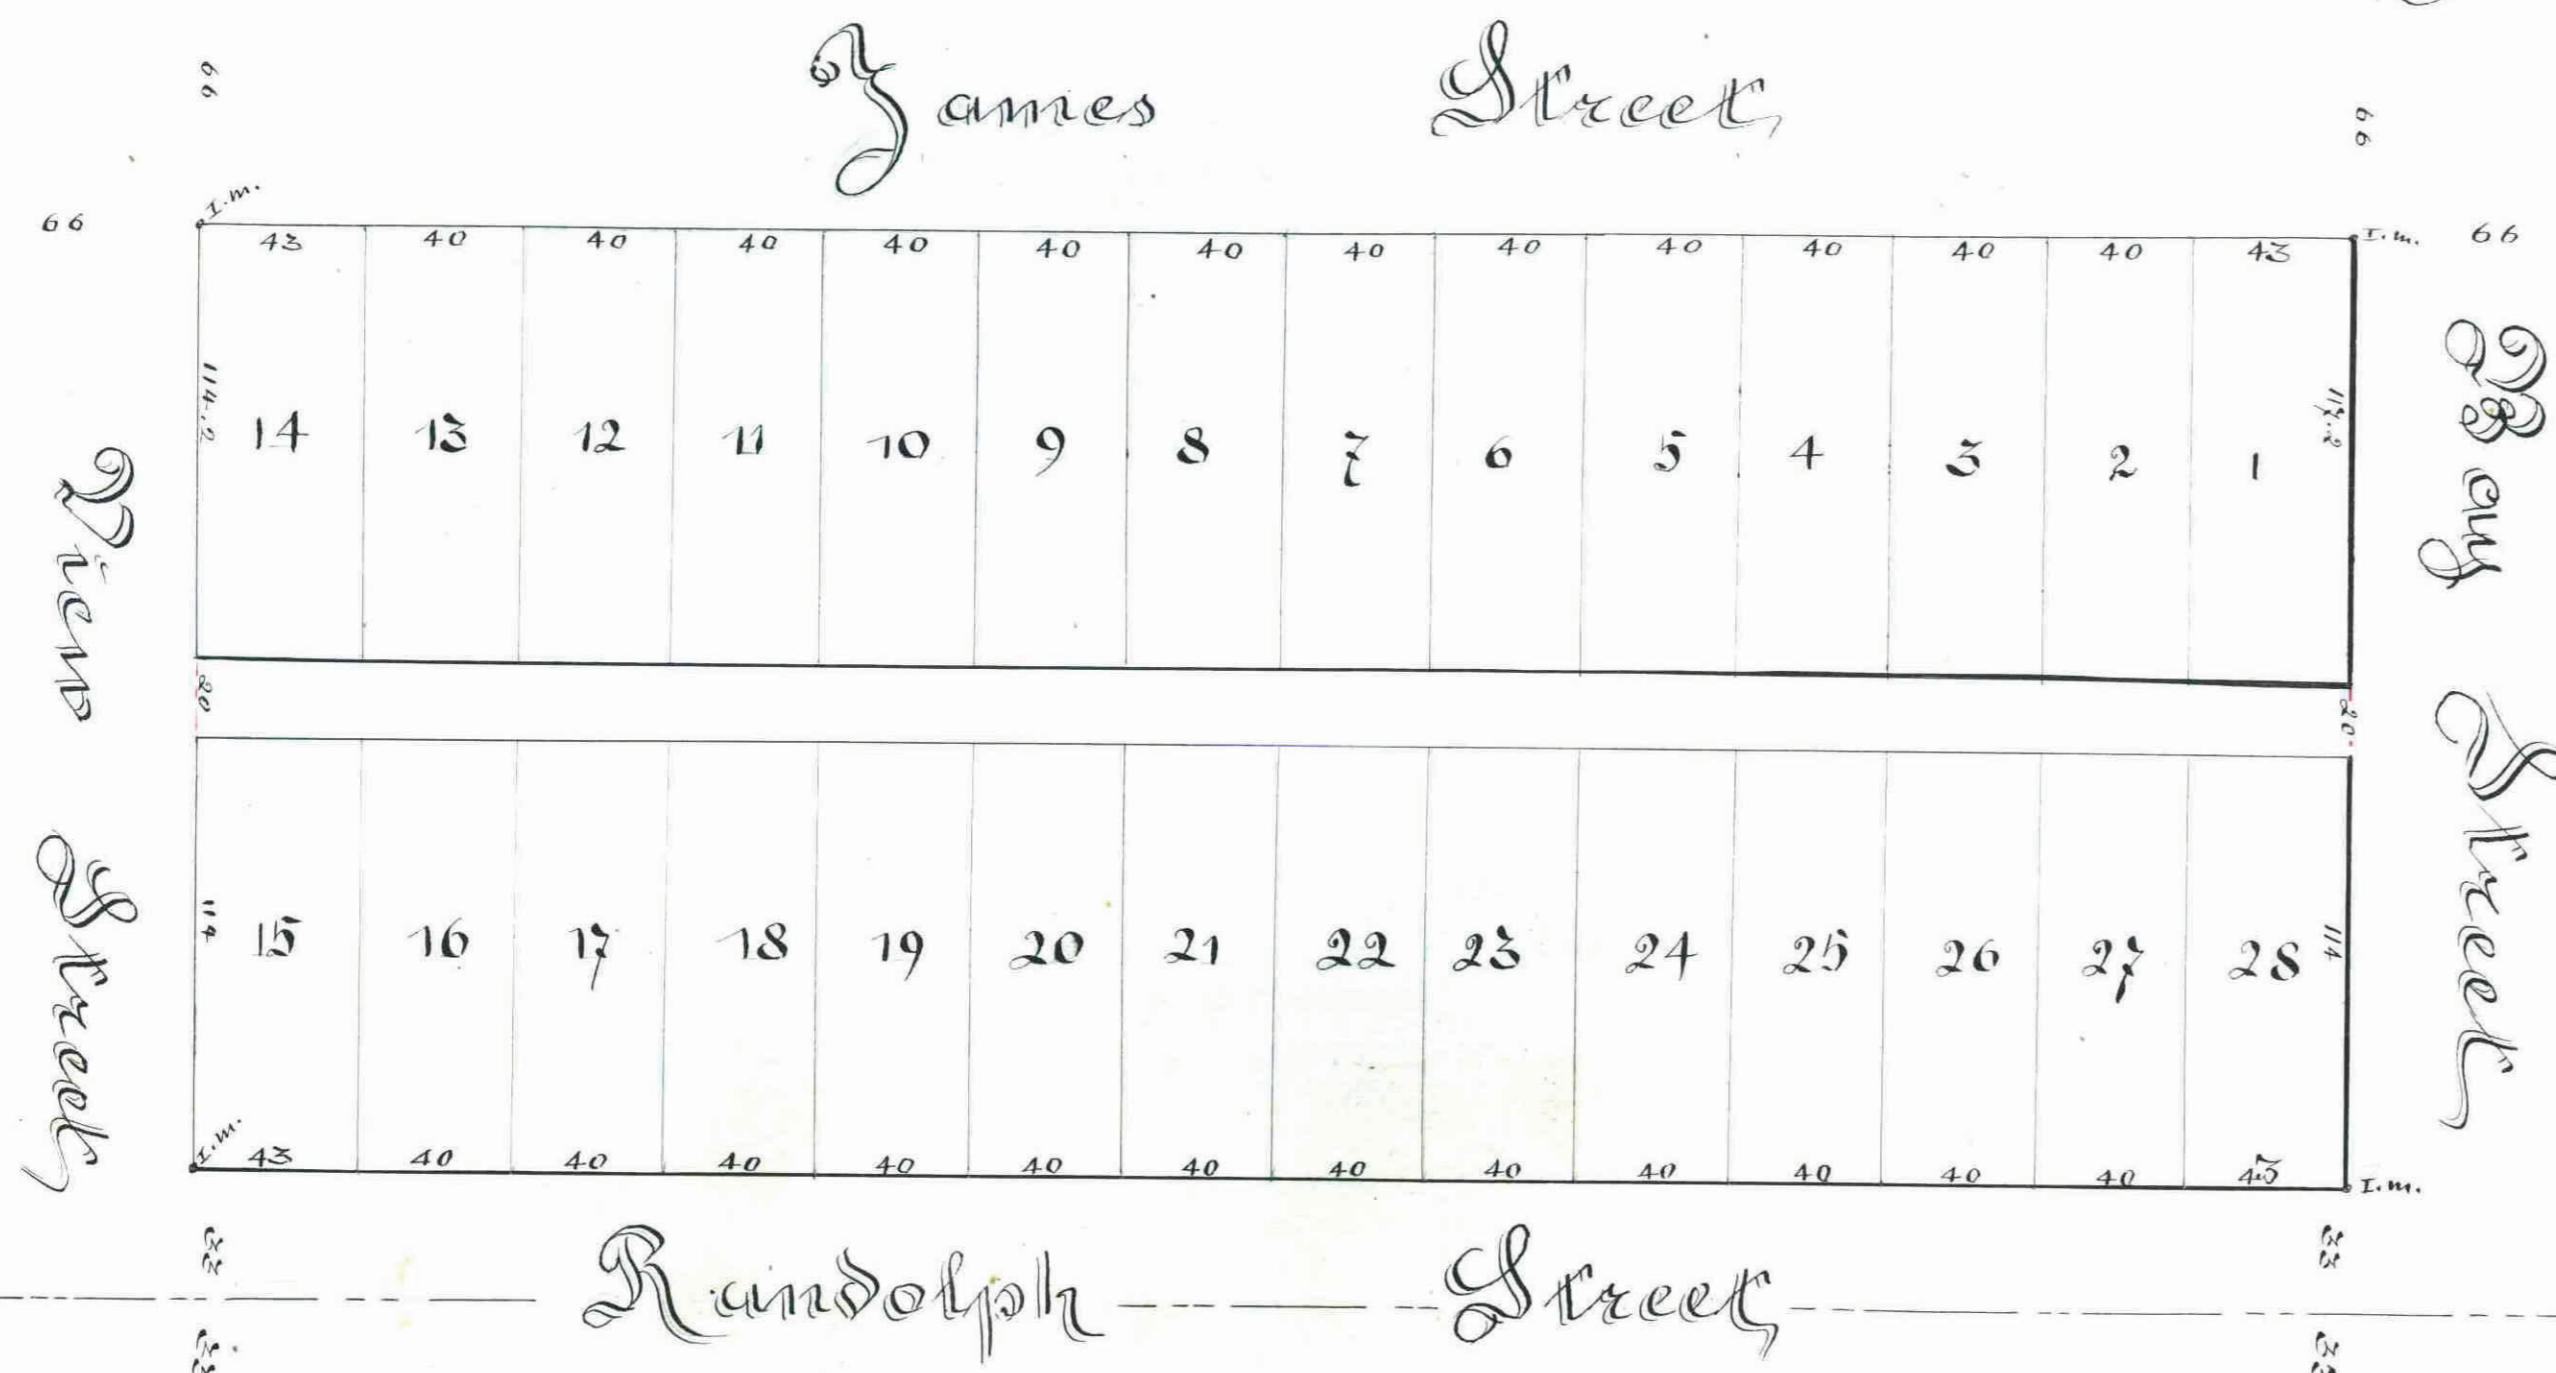

I hereby certify to having surveyed and platted the property as described on this map as Kerst's Subdivision of Block 33 of Stinson, Brown and Ramsey's Addition to Saint Paul and have placed iron monuments at the corners of said Subdivision as shown on this map and the same is correct.

Ed. Hoenek  
Surveyor

Accepted and approved this 29<sup>th</sup> day of May 1886  
L. S. Johnson }  
D. A. Starkey } Plat Commissioners

State of Minnesota }  
County of Ramsey }  
On this 29<sup>th</sup> day of May 1886,  
personally appeared before me the undersigned Ed. Hoenek to me well known, and acknowledged that he executed the foregoing certificate as his own free act and deed.

Ed. Hoenek  
Notary Public  
Ramsey Co. Minn.

I hereby recommend the acceptance of the within plat by the common council

L. W. Rindlett  
City Engineer

Taxes Paid June 9<sup>th</sup> 1886  
James O'Brien  
County Auditor  
Ramsey Co. Minn.

Assessments

City Treasurer  
St. Paul

This is to certify that Peter Kerst and Josephine Kerst his wife proprietors of Block 33 of Stinson, Brown and Ramsey's Addition to Saint Paul have caused the same to be surveyed and platted, and hereafter known as Kerst's Subdivision of Block 33 of Stinson, Brown and Ramsey's Addition to Saint Paul as shown by this plat and hereby dedicate to the public and for the public use forever the ally as herein indicated.

State of Minnesota }  
County of Ramsey }  
On this 29<sup>th</sup> day of May 1886, personally came before me the undersigned Peter Kerst and Josephine Kerst, his wife to me well known and they acknowledged that they executed the foregoing certificate for the uses and purposes therein expressed.

Witness our hands and seals this 29<sup>th</sup> day of May - 1886  
Peter Kerst Ed  
In presence of Josephine Kerst Ed  
Joseph Kerst

Ed. Hoenek  
Notary Public  
Ramsey Co. Minnesota

Accepted by the common council of the City of St. Paul on the 1<sup>st</sup> day of June 1886  
Wm. H. Audley  
City Clerk

CITY TREASURER'S OFFICE  
ST. PAUL, MINN.  
JUN 9 1886  
ASSESSMENTS PAID  
Geo. Peis  
CITY TREAS.

Geo. Peis

STATE OF MINNESOTA }  
County of Ramsey }  
Office of the Register of Deeds.  
This is to certify that the within instrument was filed for Record in this Office, at St. Paul, on the 1<sup>st</sup> day of June A. D. 1886 at 3:45 o'clock P. M., and that the same was duly recorded in Book 2 of Plate pages 14.  
R. C. Leiby  
Register of Deeds.  
By Deputy.

This plat document is an UNOFFICIAL copy of a Subdivision Plat or Registered Land Survey and is made available for information purposes only.

To obtain an official copy please contact the Ramsey County Recorder's Office.

OFFICE OF  
COUNTY TREASURER,  
ST. PAUL, MINN.  
JUN 9 1886  
1886  
Wm. H. Audley  
City Clerk