

This plat document is an UNOFFICIAL copy of a Subdivision Plat or Registered Land Survey and is made available for information purposes only.

To obtain an official copy please contact the Ramsey County Recorder's Office.



STATE OF MINNESOTA, ss.
County of Ramsey
Office of the Register of Deeds.
This is to certify that the within instrument was filed for Record in the Office of St. Paul, on the 18th day of August, A. D. 1886, at 2 o'clock P.M., and that the same was reported in Book No. 3 of Plat pages 15.

Accepted and Approved this 18th day of May AD 1886
J. S. Peterson
Jas. Starkey, } Plat Commissioners

Taxes paid August 16th 1886
James O'Brien
County Auditor
Ramsey Co. Minn.
Assessments

June 1st 1886
I hereby recommend the acceptance of the within plat by the Common Council of the City Engineer

City Treasurer
St. Paul

LANGEVIN'S 3RD. ADDITION

To
Saint Paul
Scale: 1 in. = 100 feet.
Hawley & Newell
Civil Engineers


This is to certify that Edward Langevin and Eleanor Langevin his wife — proprietors of the following described property, viz: — commencing at the intersection of the south line of the Level as located by the City Engineer of the City of St. Paul and the northerly line of Lamprey's Addition to St. Paul; thence, westerly along said northerly line of Lamprey's Addition seven hundred and ten (710) feet; thence, north westerly and parallel with south line of Level three hundred and sixty six and $\frac{50}{100}$ (366 $\frac{50}{100}$) feet; thence, southwesterly, angle of 90°, one hundred and thirty two (132) feet; thence, on line parallel with level five hundred and sixty two (562) feet; thence, in a direct course to a point on south line of Level eighteen hundred and ninety one (1891) feet northwesterly from place of beginning; thence, along south line of Level to place of beginning; has caused the same to be surveyed and platted and hereafter known as "Langevin's 3rd Addition to Saint Paul" as shown by this plat and hereby dedicate to the public and for the public use thereof all the streets, avenues, and alleys, as herein indicated.

County of Ramsey } ss.
State of Minnesota } Ad.
On this 17th day of May 1886, personally appeared before the undersigned E. Langevin and Eleanor Langevin his wife to me well known and acknowledged that they executed the foregoing certificate as their own free act and deed.
Henry B. Farwell
Notary Public
Ramsey Co., Minn.

We hereby certify that we have surveyed and platted the property as described on this map as "Langevin's 3rd Addition to the City of St. Paul" and have placed iron monuments at the corners of each and every block as shown on this map and the same is correct.
Hawley & Newell
Civil Engineers

County of Ramsey } ss.
State of Minnesota } Ad.
On this 18th day of May AD 1886 personally appeared before the undersigned, J. B. Hawley, to me well known to be a member of the firm of Hawley Thewell and acknowledged that he executed the foregoing certificate as his own free act and deed.
J. B. Hawley
Notary Public

Witness our hands and seals this 17th day of May AD 1886
In presence of } E. Goring (seal)
J. B. O'Brien } Eleanor Langevin (seal)
J. A. Capistrano

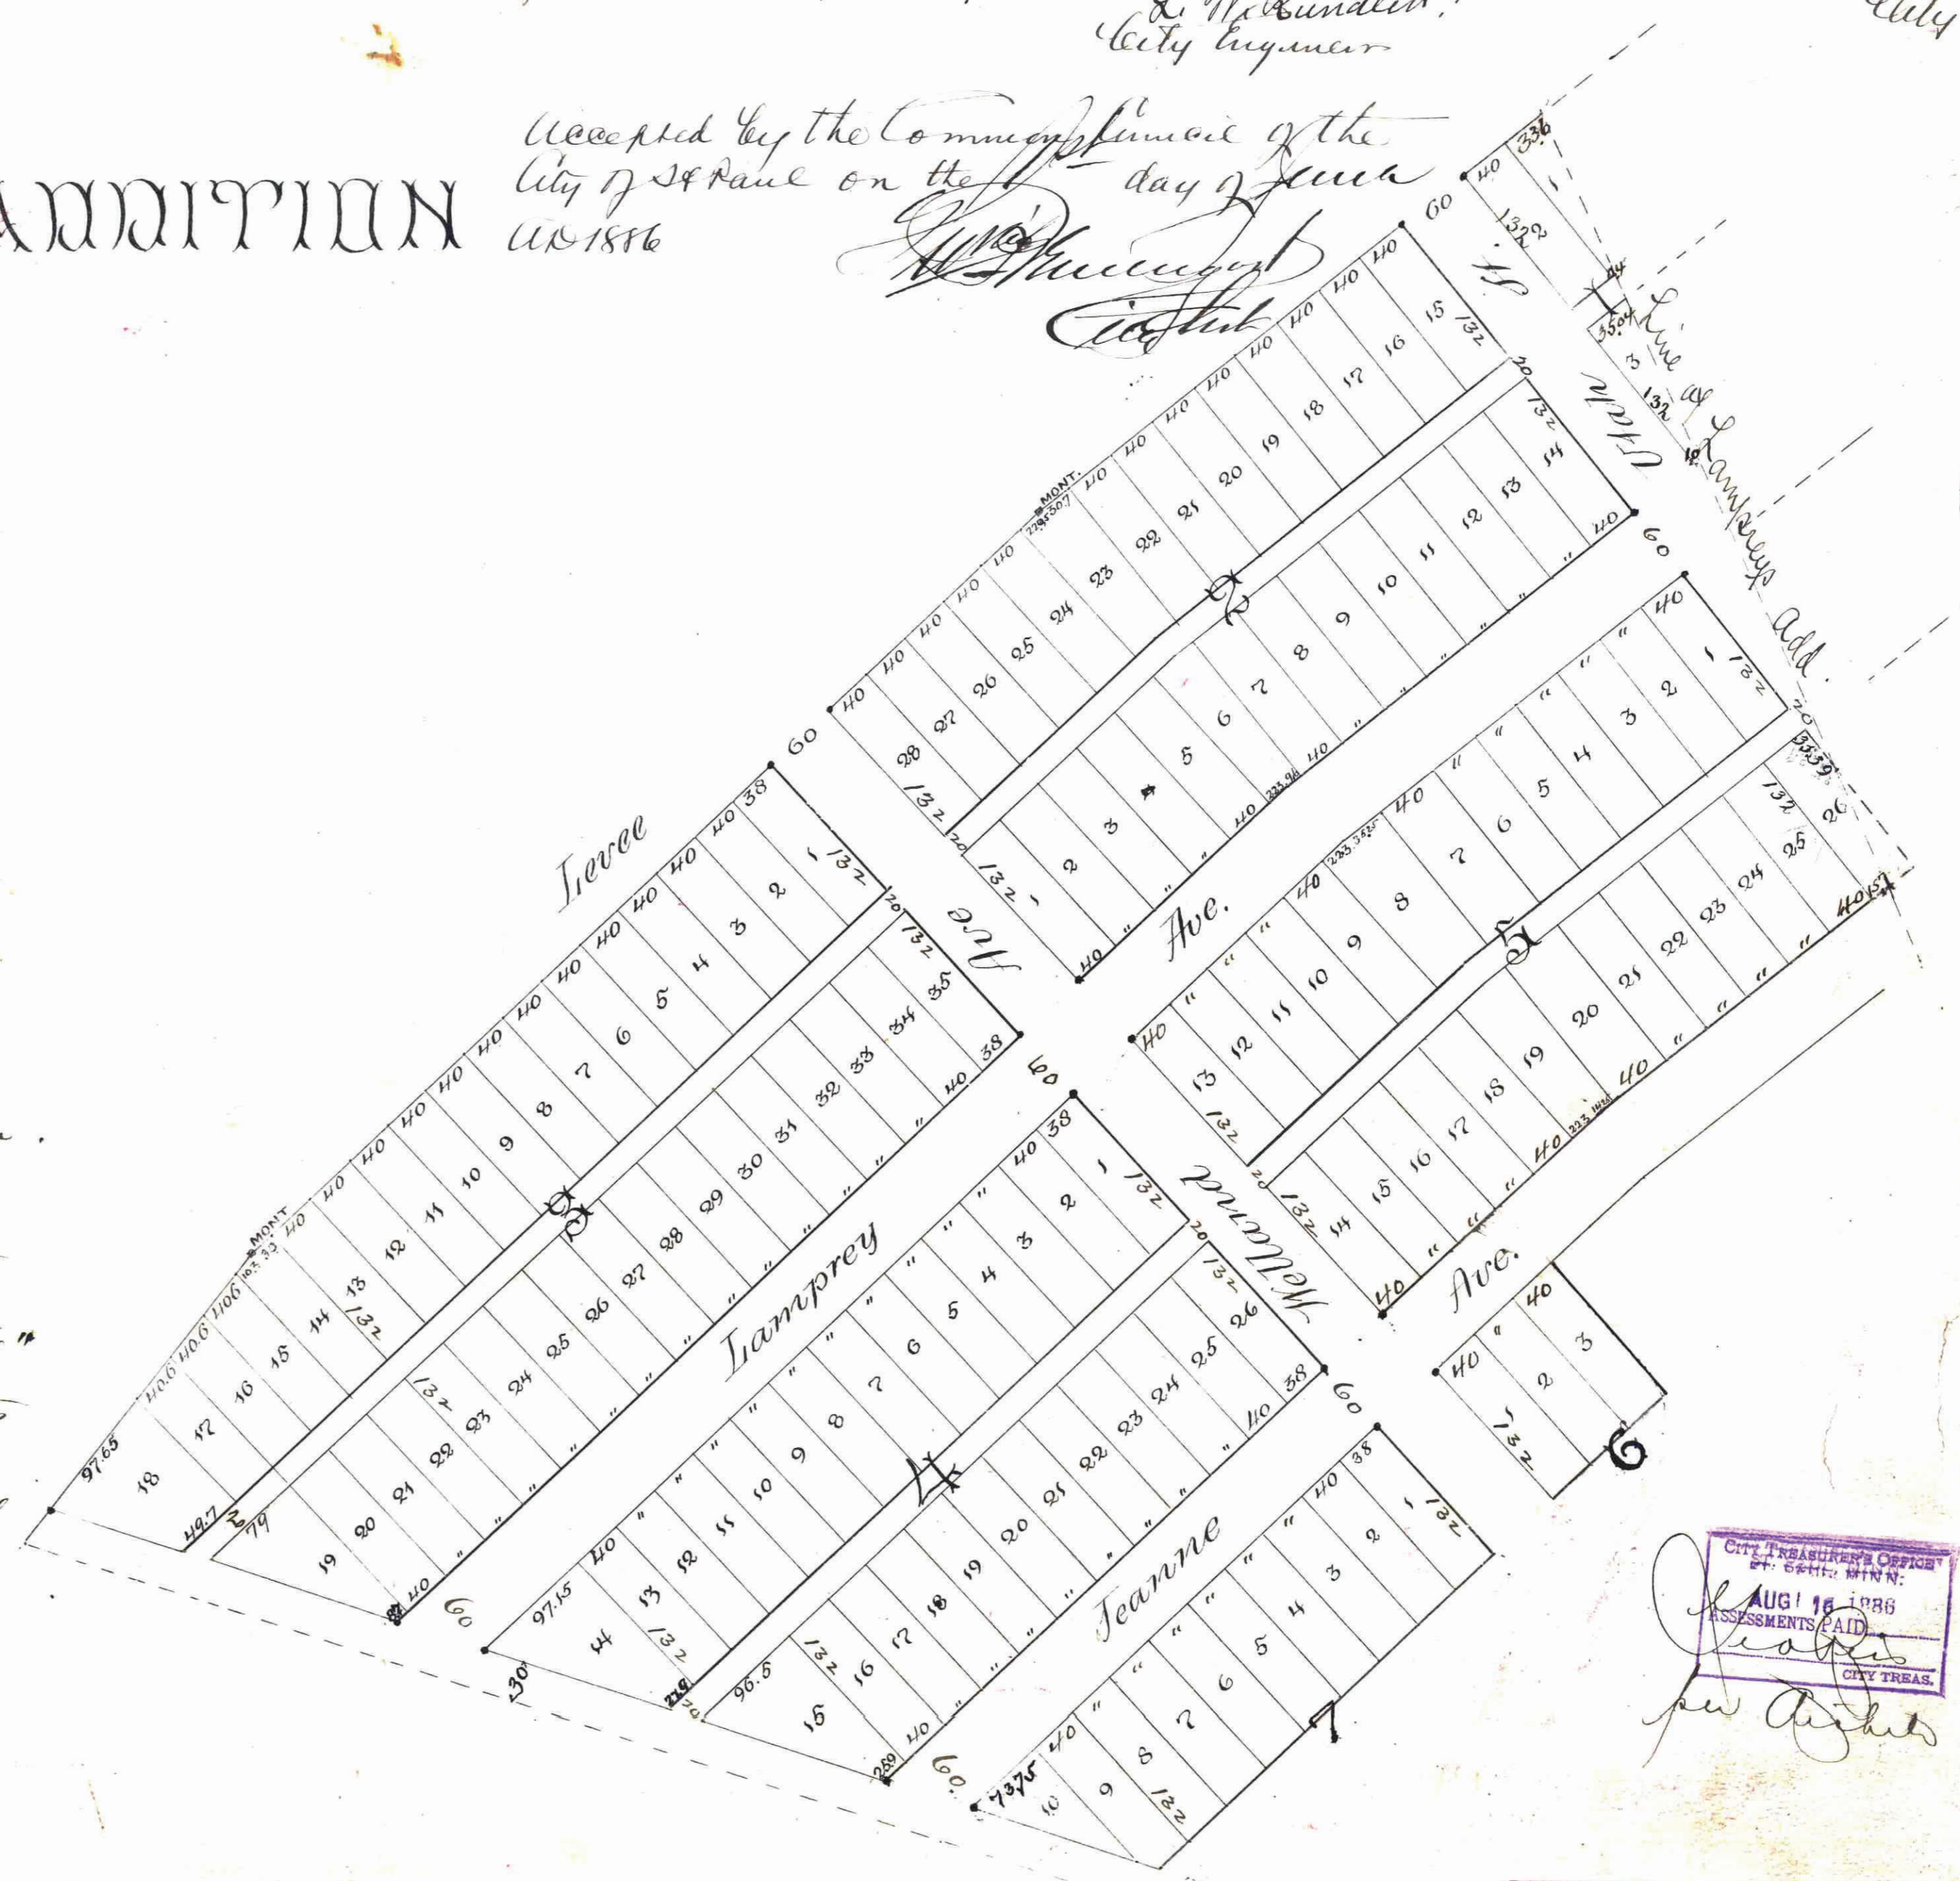

. Indicates Iron Monuments

CITY TREASURER'S OFFICE
ST. PAUL, MINN.
AUG 18 1886
ASSESSMENTS PAID
J. B. O'Brien
CITY TREAS.

OFFICE OF THE
COUNTY TREASURER,
ST. PAUL, MINN.
AUG 18
1886
J. B. O'Brien
CITY TREAS.