
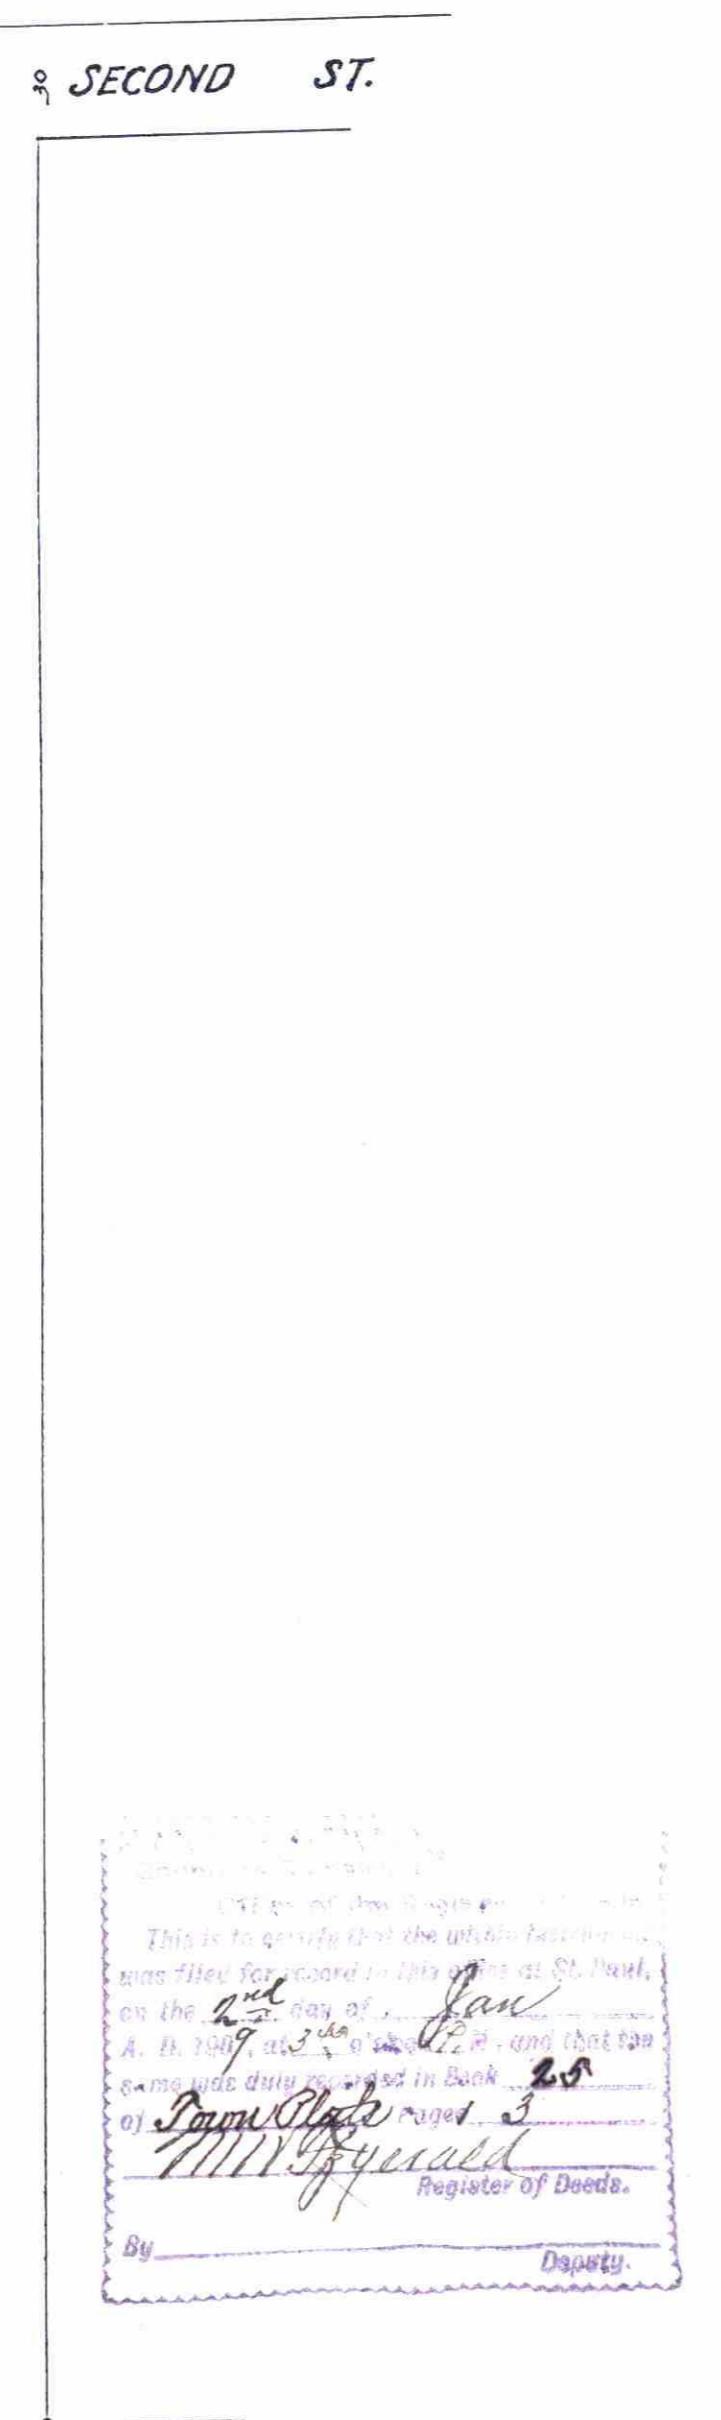


ST. JOHN THE BAPTIST CEMETERY.

NEW BRIGHTON, RAMSEY CO. MINN.

Scale 50 Feet per inch

J.H. Armstrong Surveyor.

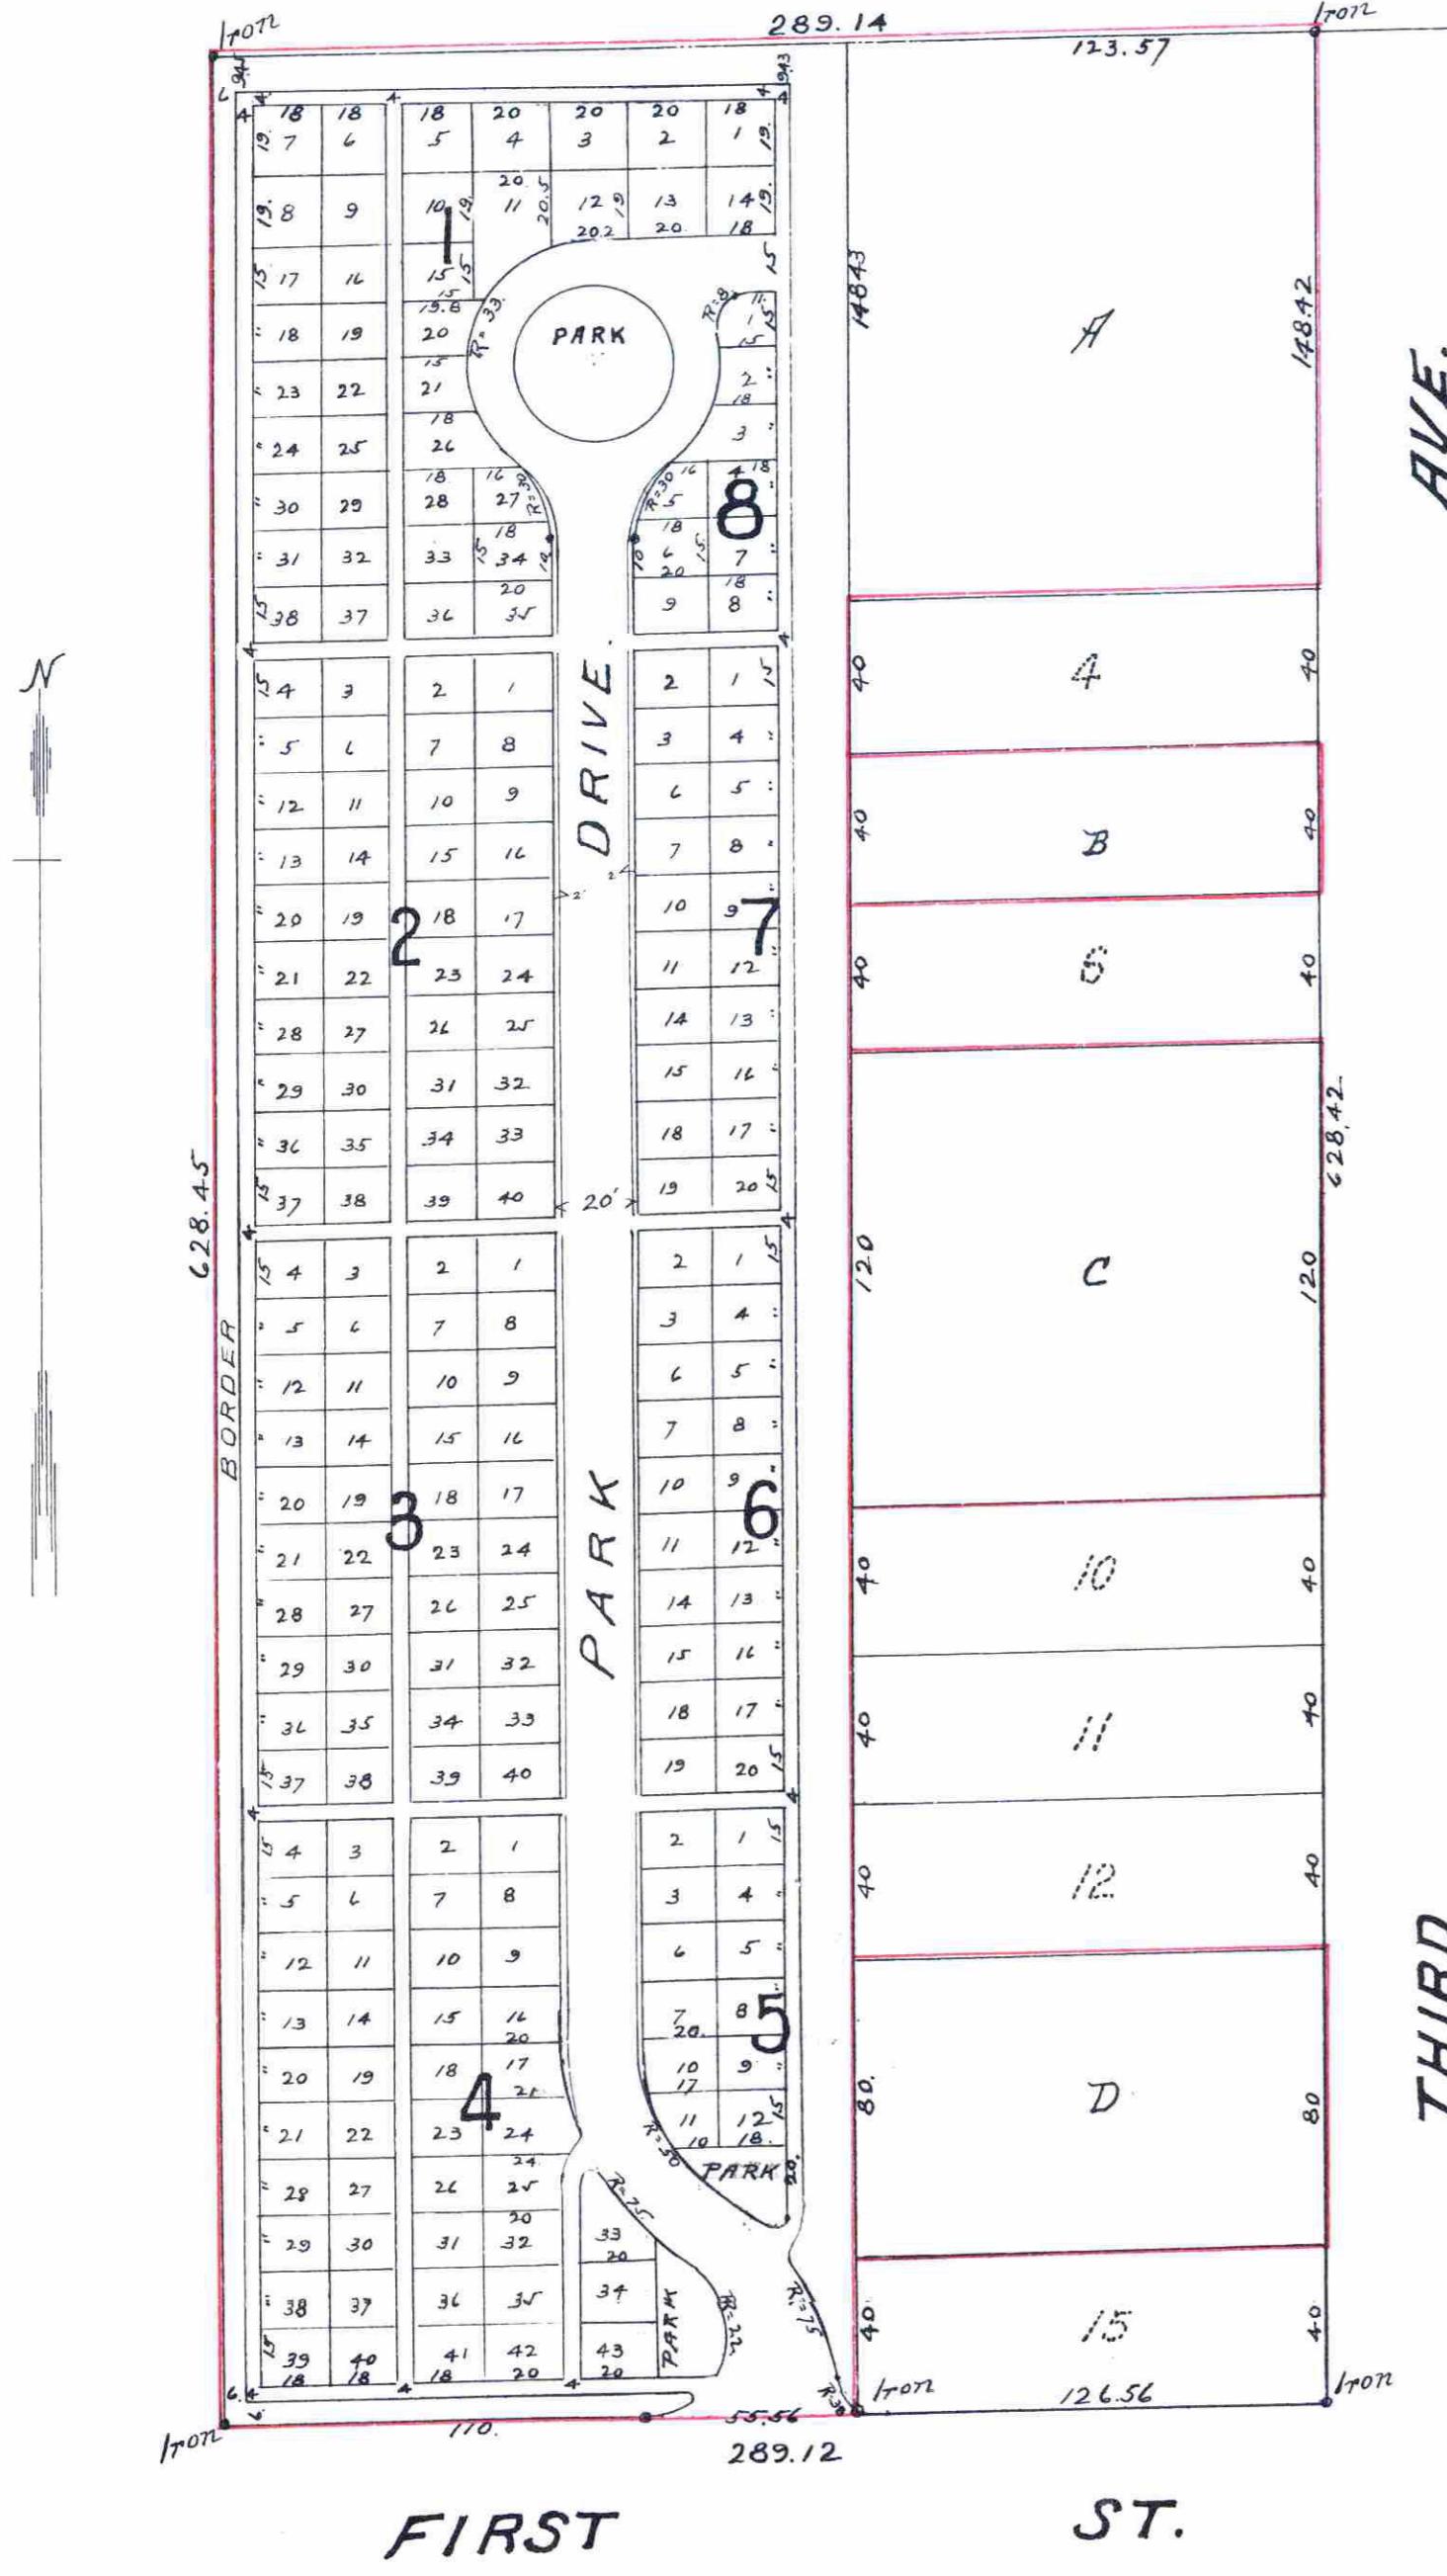

I hereby certify to having surveyed and platted the property as described on this map as, St. John The Baptist Cemetery, New Brighton, Ramsey Co. Minn., and have placed iron monuments at the corners as shown on this map and the same is correct.

J.H. Armstrong
Surveyor.

State of Minnesota
County of Ramsey } On this 31st day of December A.D. 1908, personally appeared before the undersigned, J.H. Armstrong to me well known and acknowledged that he executed the foregoing certificate as his own free act and deed.

James Kasson
Notary Public, Ramsey Co., Minn.
My commission expires July 1st 1910

St. John The Baptist Church, a corporation organized and existing under the laws of the State of Minnesota, does hereby certify that it has caused to be surveyed and platted for cemetery purposes pursuant to the provisions and subject to the conditions of sections 2950 to 2966 inclusive, revised Laws 1905. The following described lands; Lots 1, 2, 3, 5, 7, 8, 9, 13, 14 and 16 to 30 inclusive, Block 4, South Park Addition to Minneapolis Stock Yards, to be hereafter known as St. John The Baptist Cemetery, New Brighton, Ramsey Co., Minn., as shown by this plat.

In testimony whereof said corporation has executed this instrument by its duly authorized officers this day of December 1908.

In presence of J. H. Armstrong

John J. Evans

St. John The Baptist Church
By Rev. Vincent Yany President.

Alexander Hudoba Secretary.

John Skiba Treasurer.

State of Minnesota } On this 31st day of December 1908, before me appeared, Rev. Vincent Yany, Alexander Hudoba and John Skiba, to me personally known, who being duly sworn, did say that they are respectively the president, Secretary and Treasurer, of St. John The Baptist Church, a corporation, and that the foregoing instrument was signed and sealed in behalf of said corporation, by authority of its Board of Trustees, and said officers acknowledged said instrument to be the free act and deed of said corporation.

O. G. J. St. Germain
Justice of the Peace Notary Public, Ramsey Co., Minn.
My commission expires

