

We the undersigned owners of the South East Quarter (S.E. 1/4) of the North West Quarter (N.W. 1/4) of Section 4 Township 28 Range 23 West of the 11th Principal Meridian hereby certify that we have caused the same to be surveyed and platted as shown on this map, and we do hereby dedicate to the public and for the public use forever all the Curves, Streets and Alley lines indicated. Witness our hands and seals this 24th day of October 1886.

County of Ramsey } S.S.
 State of Minnesota }
 On this 24th day of October A.D. 1886 I personally came before the undersigned Notary Public and acknowledged that the foregoing certificate as their own free act and deed.

We the undersigned owners of the South West Quarter (S.W. 1/4) of the North West (N.W. 1/4) of Section 4 Township 28 Range 23 West of the 11th Principal Meridian hereby certify that we have caused the same to be surveyed and platted as shown on this map, and hereby dedicate to the public and for the public use forever all the Curves, Streets and Alley lines indicated. Witness our hands and seals this 24th day of October 1886.

County of Ramsey } S.S.
 State of Minnesota }
 On this 24th day of October A.D. 1886 I personally came before the undersigned Notary Public and acknowledged that the foregoing certificate as their own free act and deed.

Accepted and approved this 30th day of October 1886, L. O. Johnson Notary Public, Ramsey County.

State of Minnesota }
 County of Ramsey }
 On this 24th day of October A.D. 1886 before me appeared John S. Prince to me personally known who being by me duly sworn did say that he is the President of The Savings Bank of St. Paul and that the seal affixed hereto is the corporate seal of said corporation and that this instrument was signed and sealed in behalf of said corporation by authority of its Board of Directors and that the said John S. Prince acknowledged said instrument to be the free act and deed of said corporation.

Accepted and Approved by the Common Council of the City of St. Paul on this 24th day of October A.D. 1886.

Indicates iron monument.

MERRIAM PARK

Third Addition
 To The
 City of St. Paul
 Scale: 1 inch = 120 feet


This plat document is an UNOFFICIAL copy of a Subdivision Plat or Registered Land Survey and is made available for information purposes only. To obtain an official copy please contact the Ramsey County Recorder's Office.

STATE OF MINNESOTA }
 County of Ramsey }
 Office of the Register of Deeds.
 This is to certify that the within instrument was filed for Record in this office, at St. Paul, on the 19th day of November A. D. 1886 at 4:30 o'clock P. M., and that the same was duly recorded in Book 44 of Plate.

OFFICE OF COUNTY TREASURER, ST. PAUL, MINN.
 NOV 19 1886
 1886 TAX PAID

We have caused to have surveyed and platted the property as described on this map as Merriam Park Third Addition to the City of St. Paul, and have placed iron monuments at the corners of each and every block as shown on this map, and the same is correct.

County of Ramsey } S.S.
 State of Minnesota }
 On this 30th day of October A.D. 1886 personally came before me and signed the foregoing certificate as their own free act and deed.

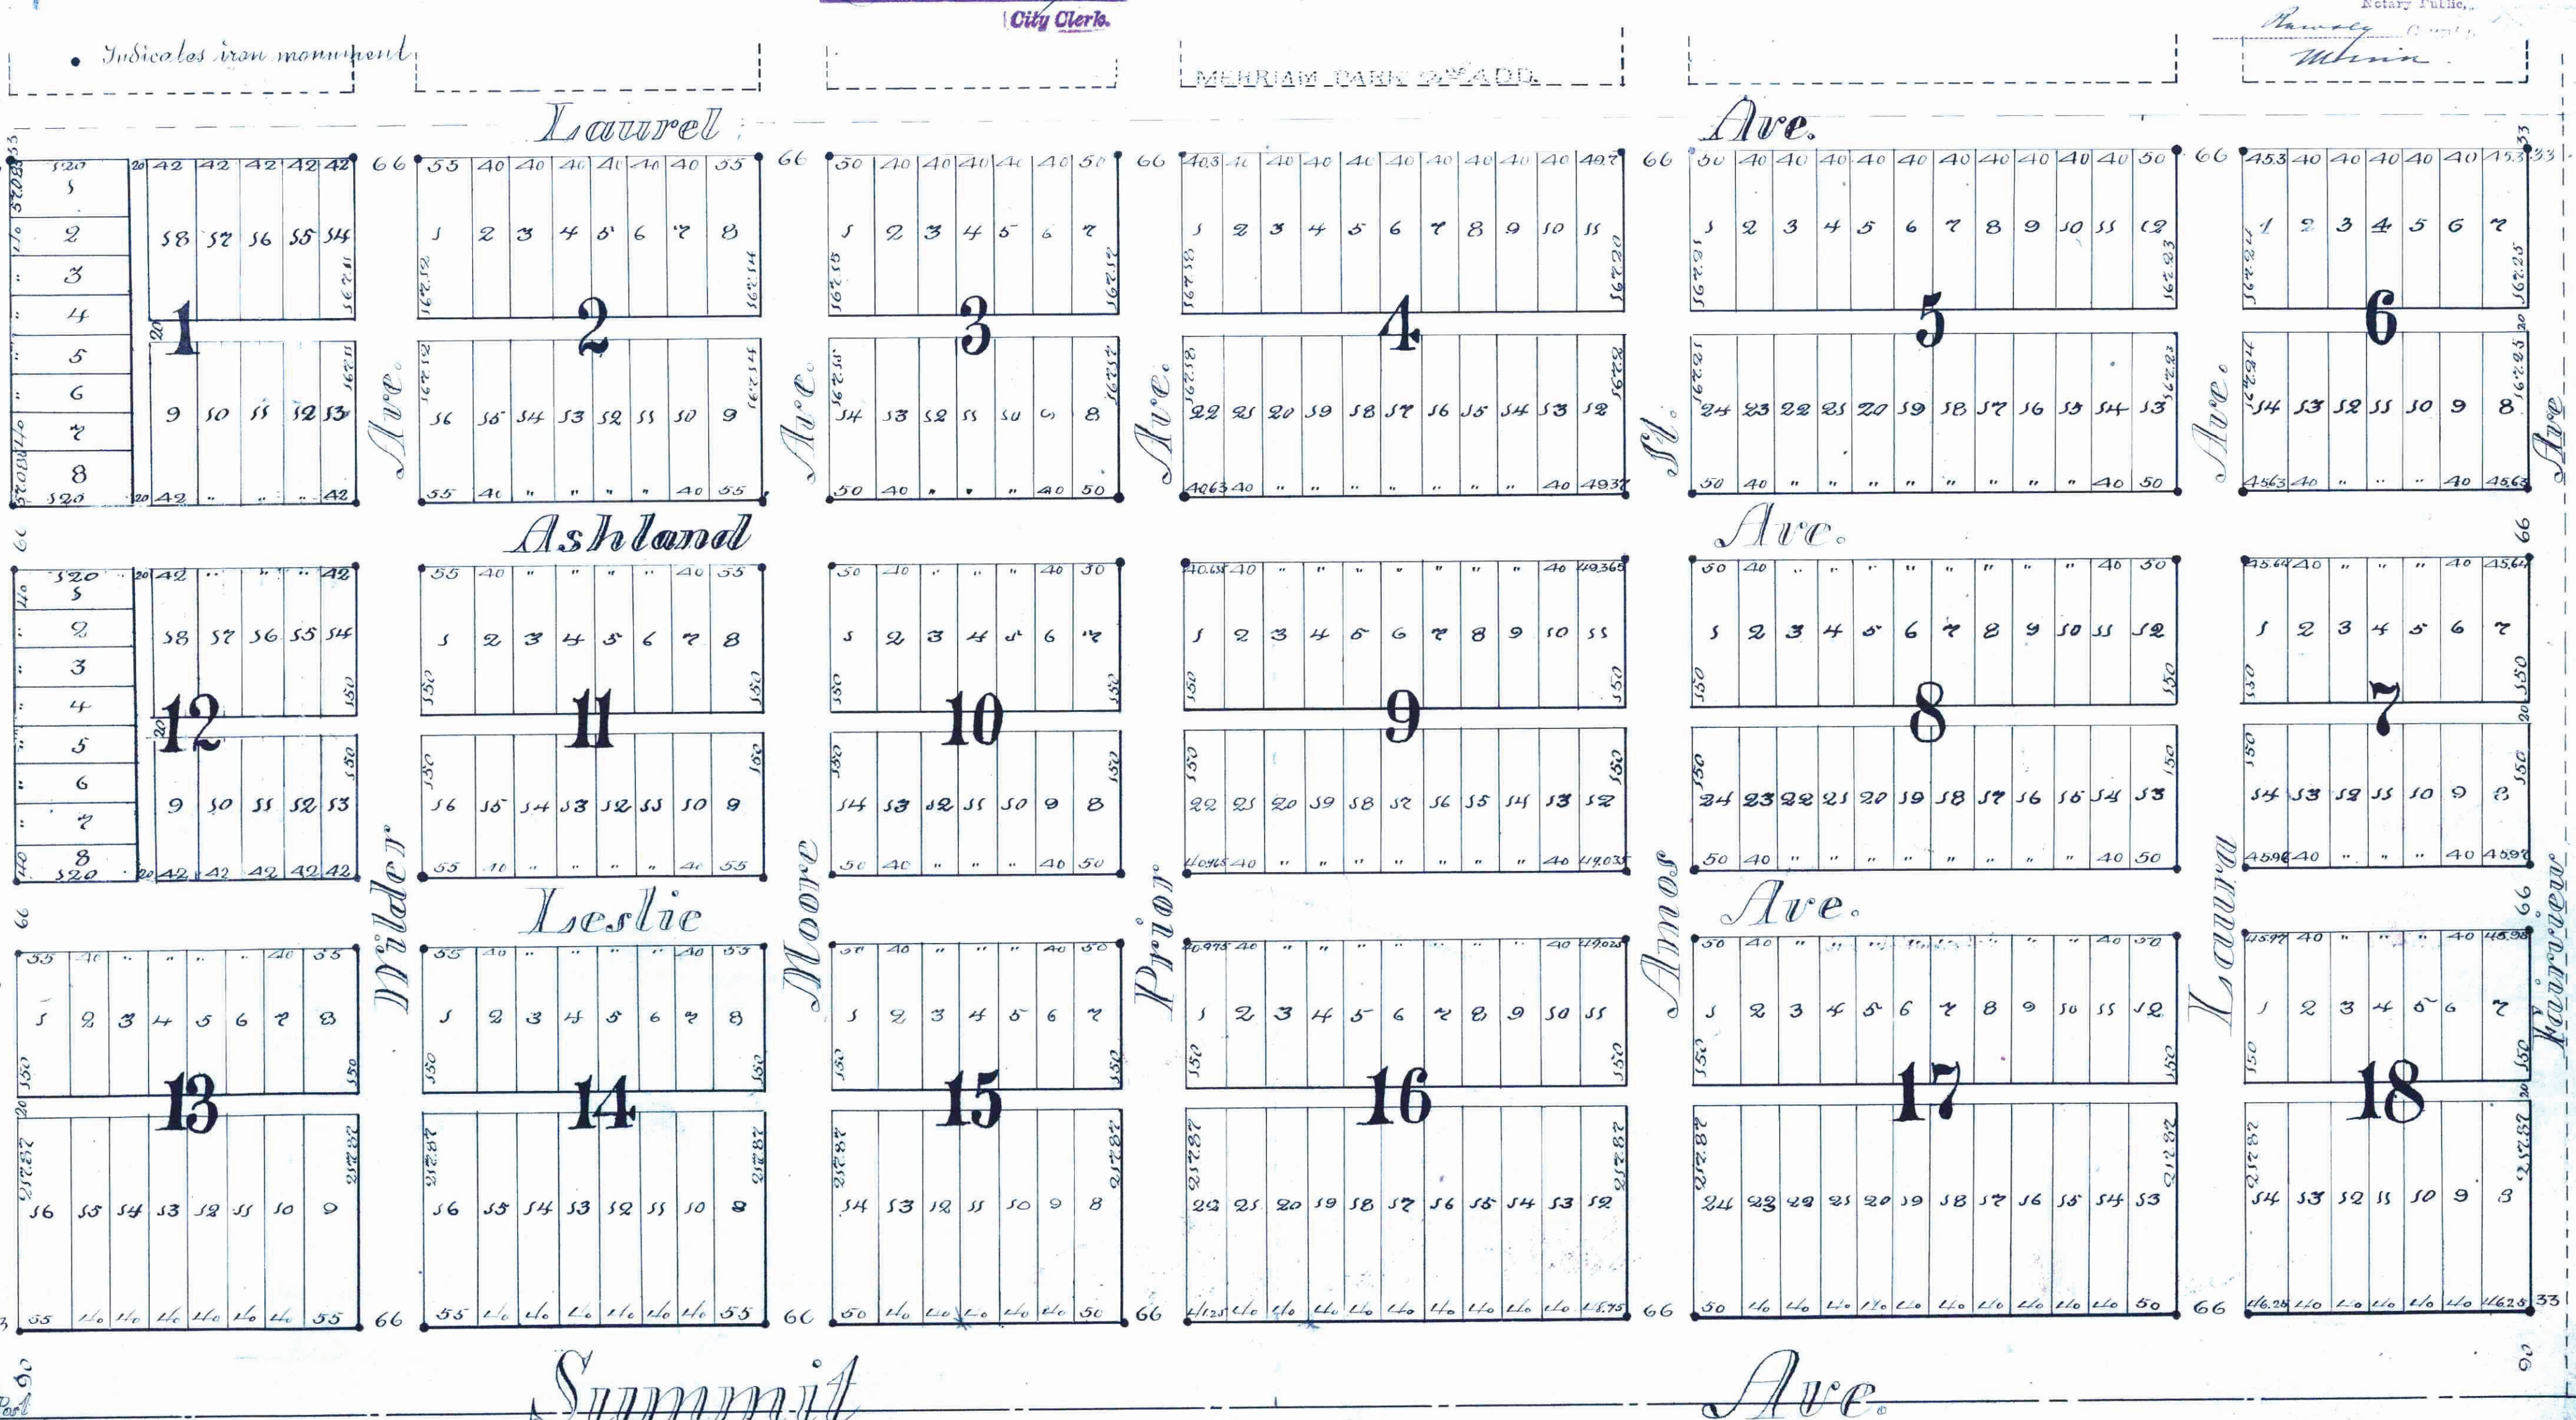

CITY TREASURER'S OFFICE
 ST. PAUL, MINN.
 NOV 10 1886
 ASSESSMENTS PAID
 J. O. Johnson
 CITY TREAS.